


Plat of Survey

JAHNKE & JAHNKE ASSOCIATES INC.



Consultants in Engineering, Planning, Subdivisions and Surveying

WAUKESHA, WISCONSIN

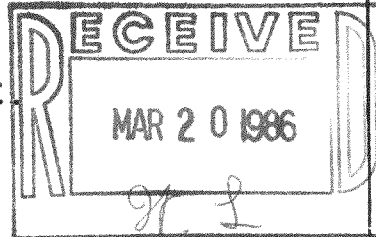

FOR: DON ROBERTS

LEGAL DESCRIPTION: All that part of the Northwest Quarter of Section 4, Town 4 North, Range 17 East, Town of Troy, Walworth County, Wisconsin bounded and described as follows: Beginning at the northeast corner of Certified Survey Map No. 384; thence South $84^{\circ}36'30''$ East 60.00 feet; thence South $4^{\circ}06'35''$ East 540.00 feet; thence South $85^{\circ}53'25''$ West 300.00 feet; thence North $22^{\circ}48'00''$ West 375.20 feet; thence North $7^{\circ}15'30''$ West 183.90 feet to a point on the south line of Certified Survey Map No. 384; thence South $42^{\circ}48'05''$ East along said Map 348.36 feet; thence North $85^{\circ}06'25''$ East along said map 153.40 feet; thence North $4^{\circ}06'35''$ West along said map 280.67 feet to the place of beginning. Containing 3.10565 acres of land.

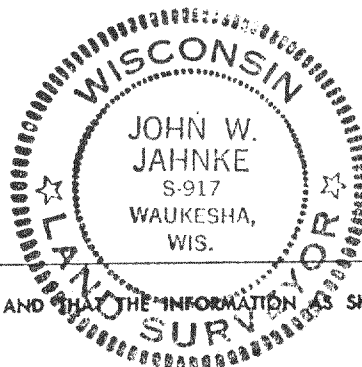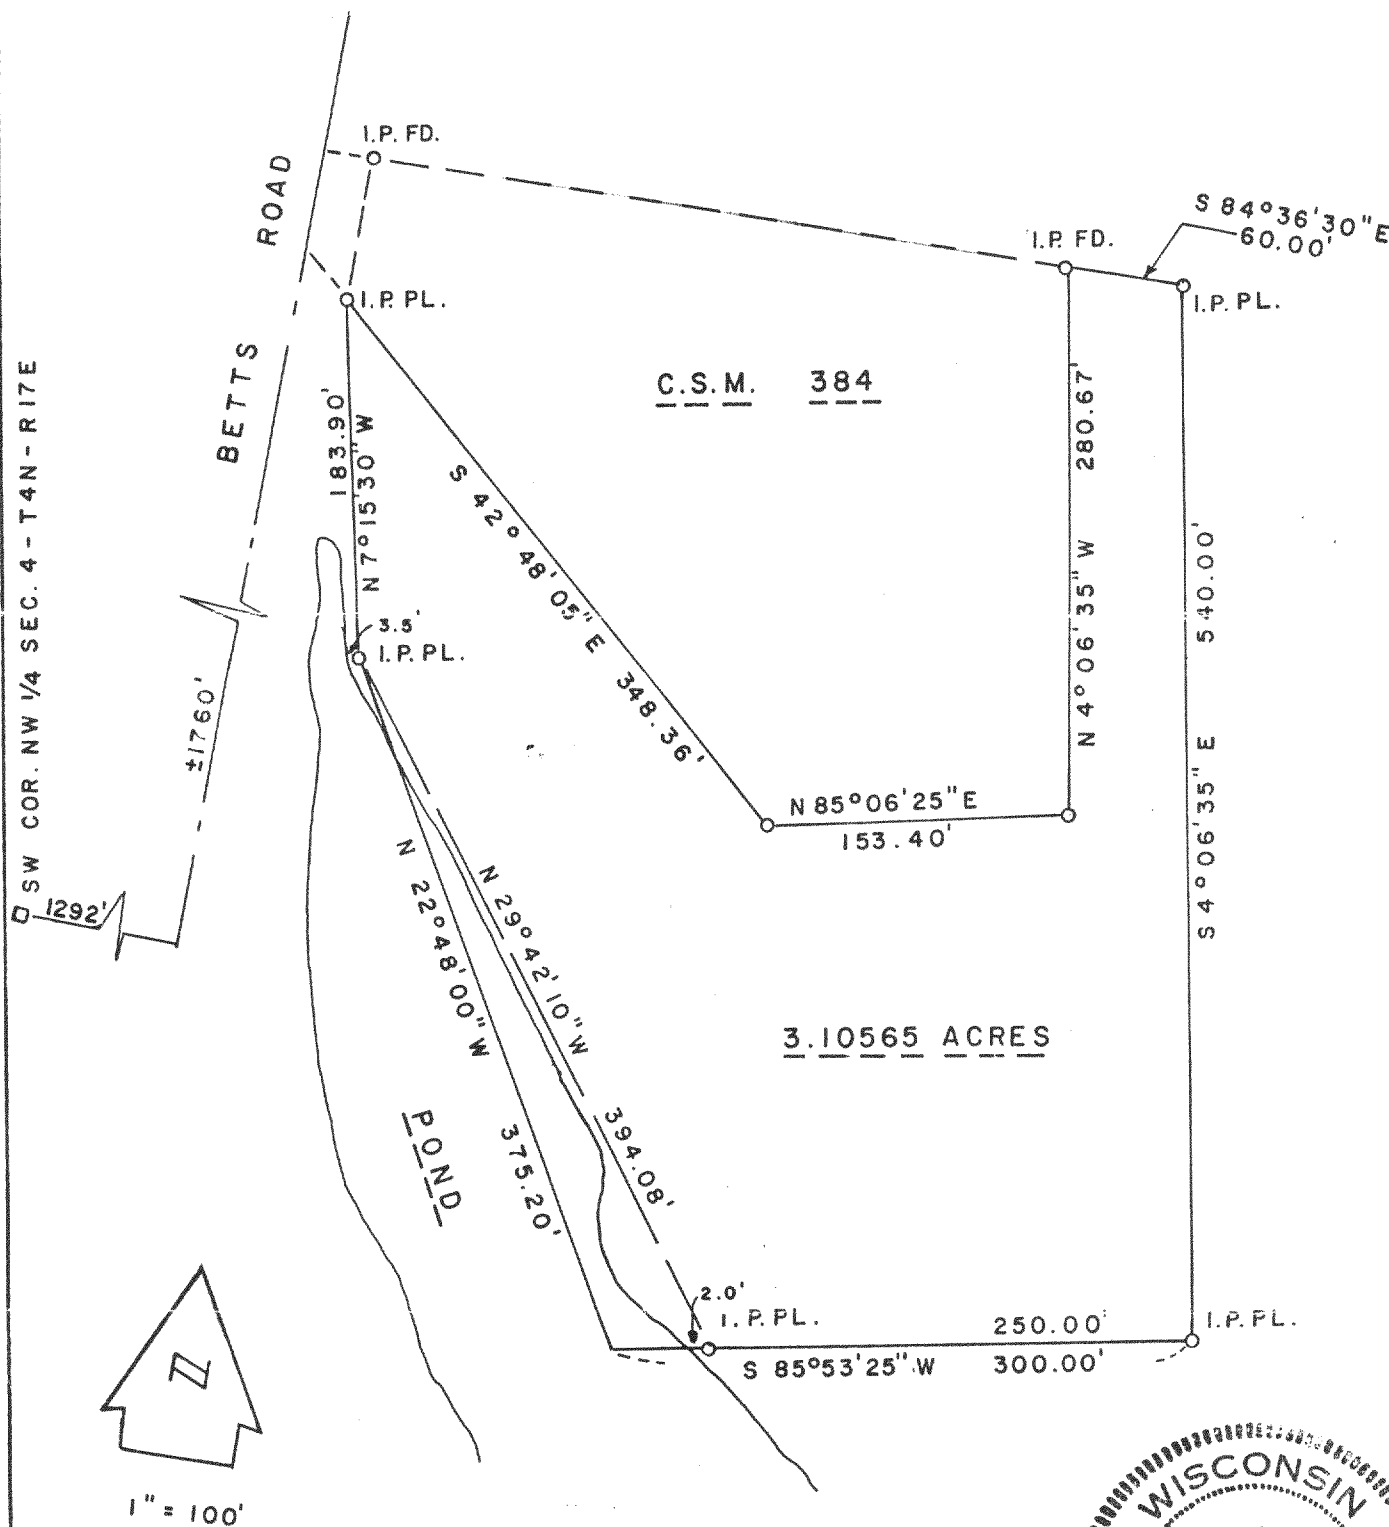

STATE OF WISCONSIN } ss. _____
COUNTY OF WAUKESHA

WE, JAHNKE & JAHNKE ASSOCIATES INC., DO HEREBY CERTIFY THAT WE HAVE MADE THIS SURVEY AND THAT THE INFORMATION SHOWN ON THE ABOVE PLAT OF SURVEY IS A TRUE AND CORRECT REPRESENTATION THEREOF.

adj to E8M 384, part of T-4-2
DATED THIS 21st DAY OF FEBRUARY 1986

PLAT No. WALWORTH CO. 129 BOOK WALWORTH 4 PAGE 12

RICHARD P. JAHNKE - Wis. Reg. No. S-318

JOHN W. JAHNKE - Wis. Reg. No. S-917