



NW 1/4 COR. SECTION 19
T4N R.7E

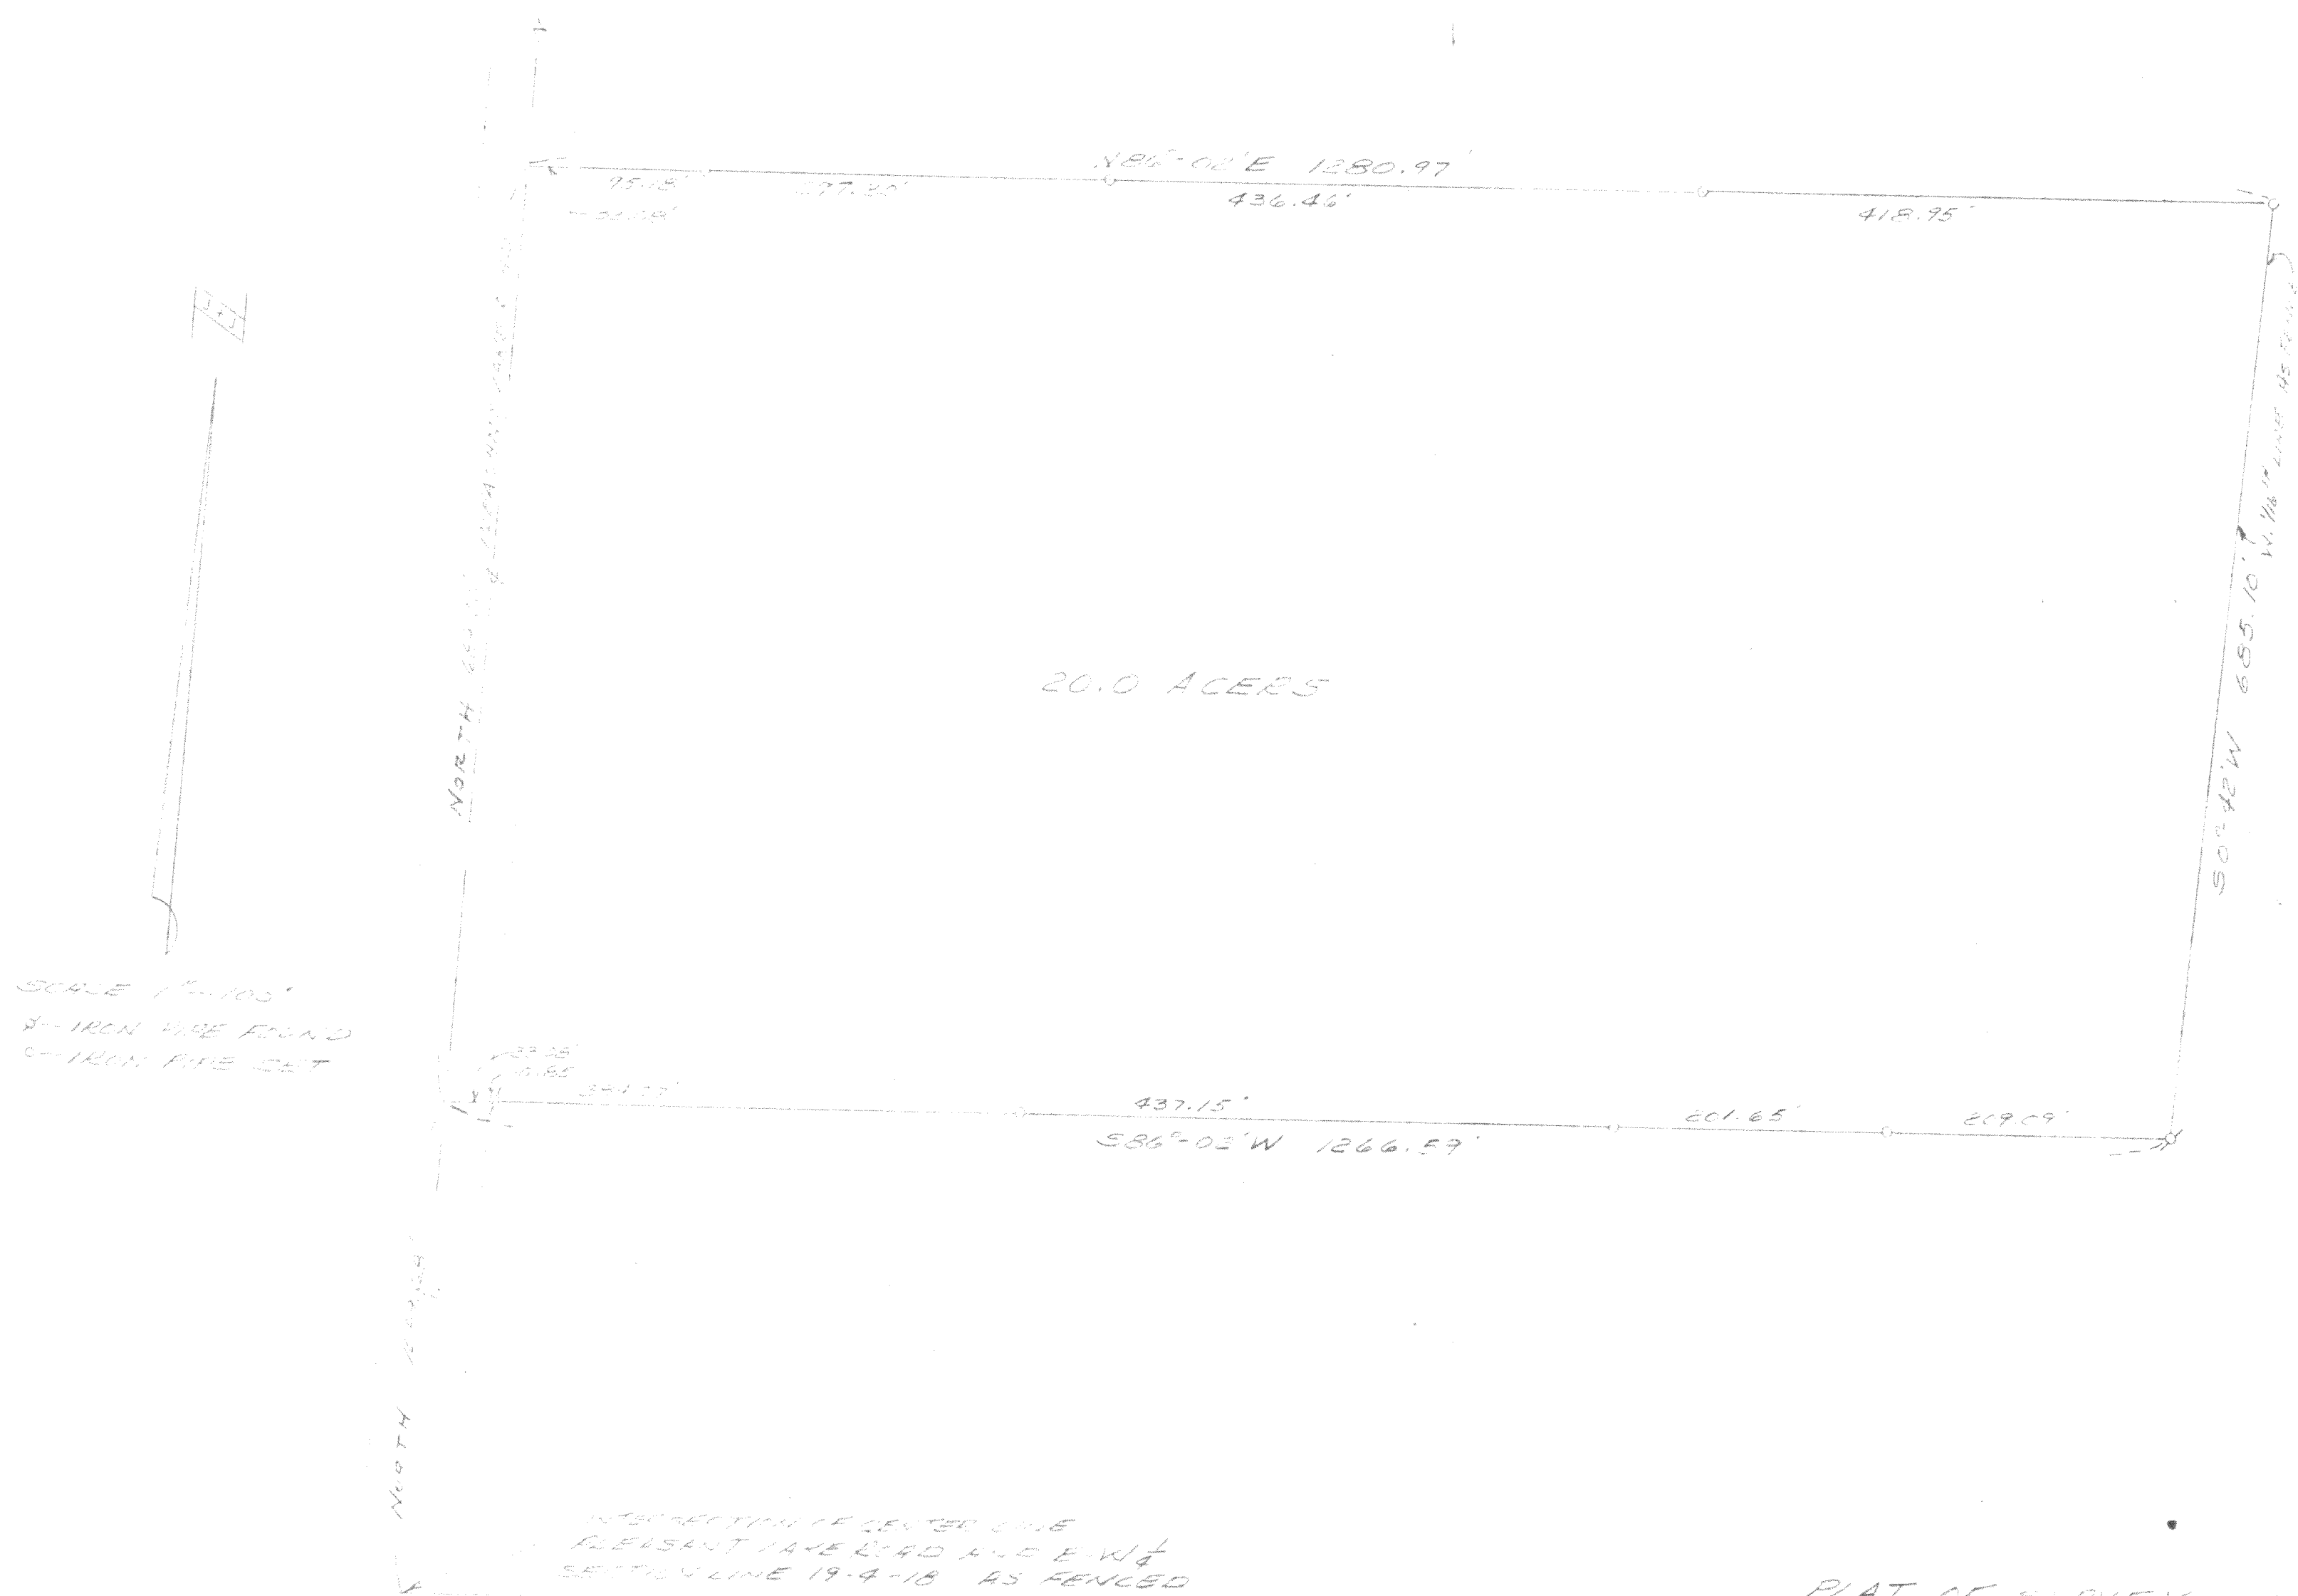

PLAT OF SURVEY OF
A PARCEL OF LAND LOCATED IN
THE NW 1/4 OF SECTION 19, T4N R7E
WAL. CO. WIS.
AUG. 1968

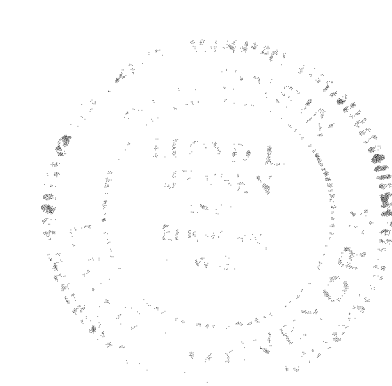

Lloyd L. Jensen
LLOYD L. JENSEN
COUNTY SURVEYOR

T-19-9