


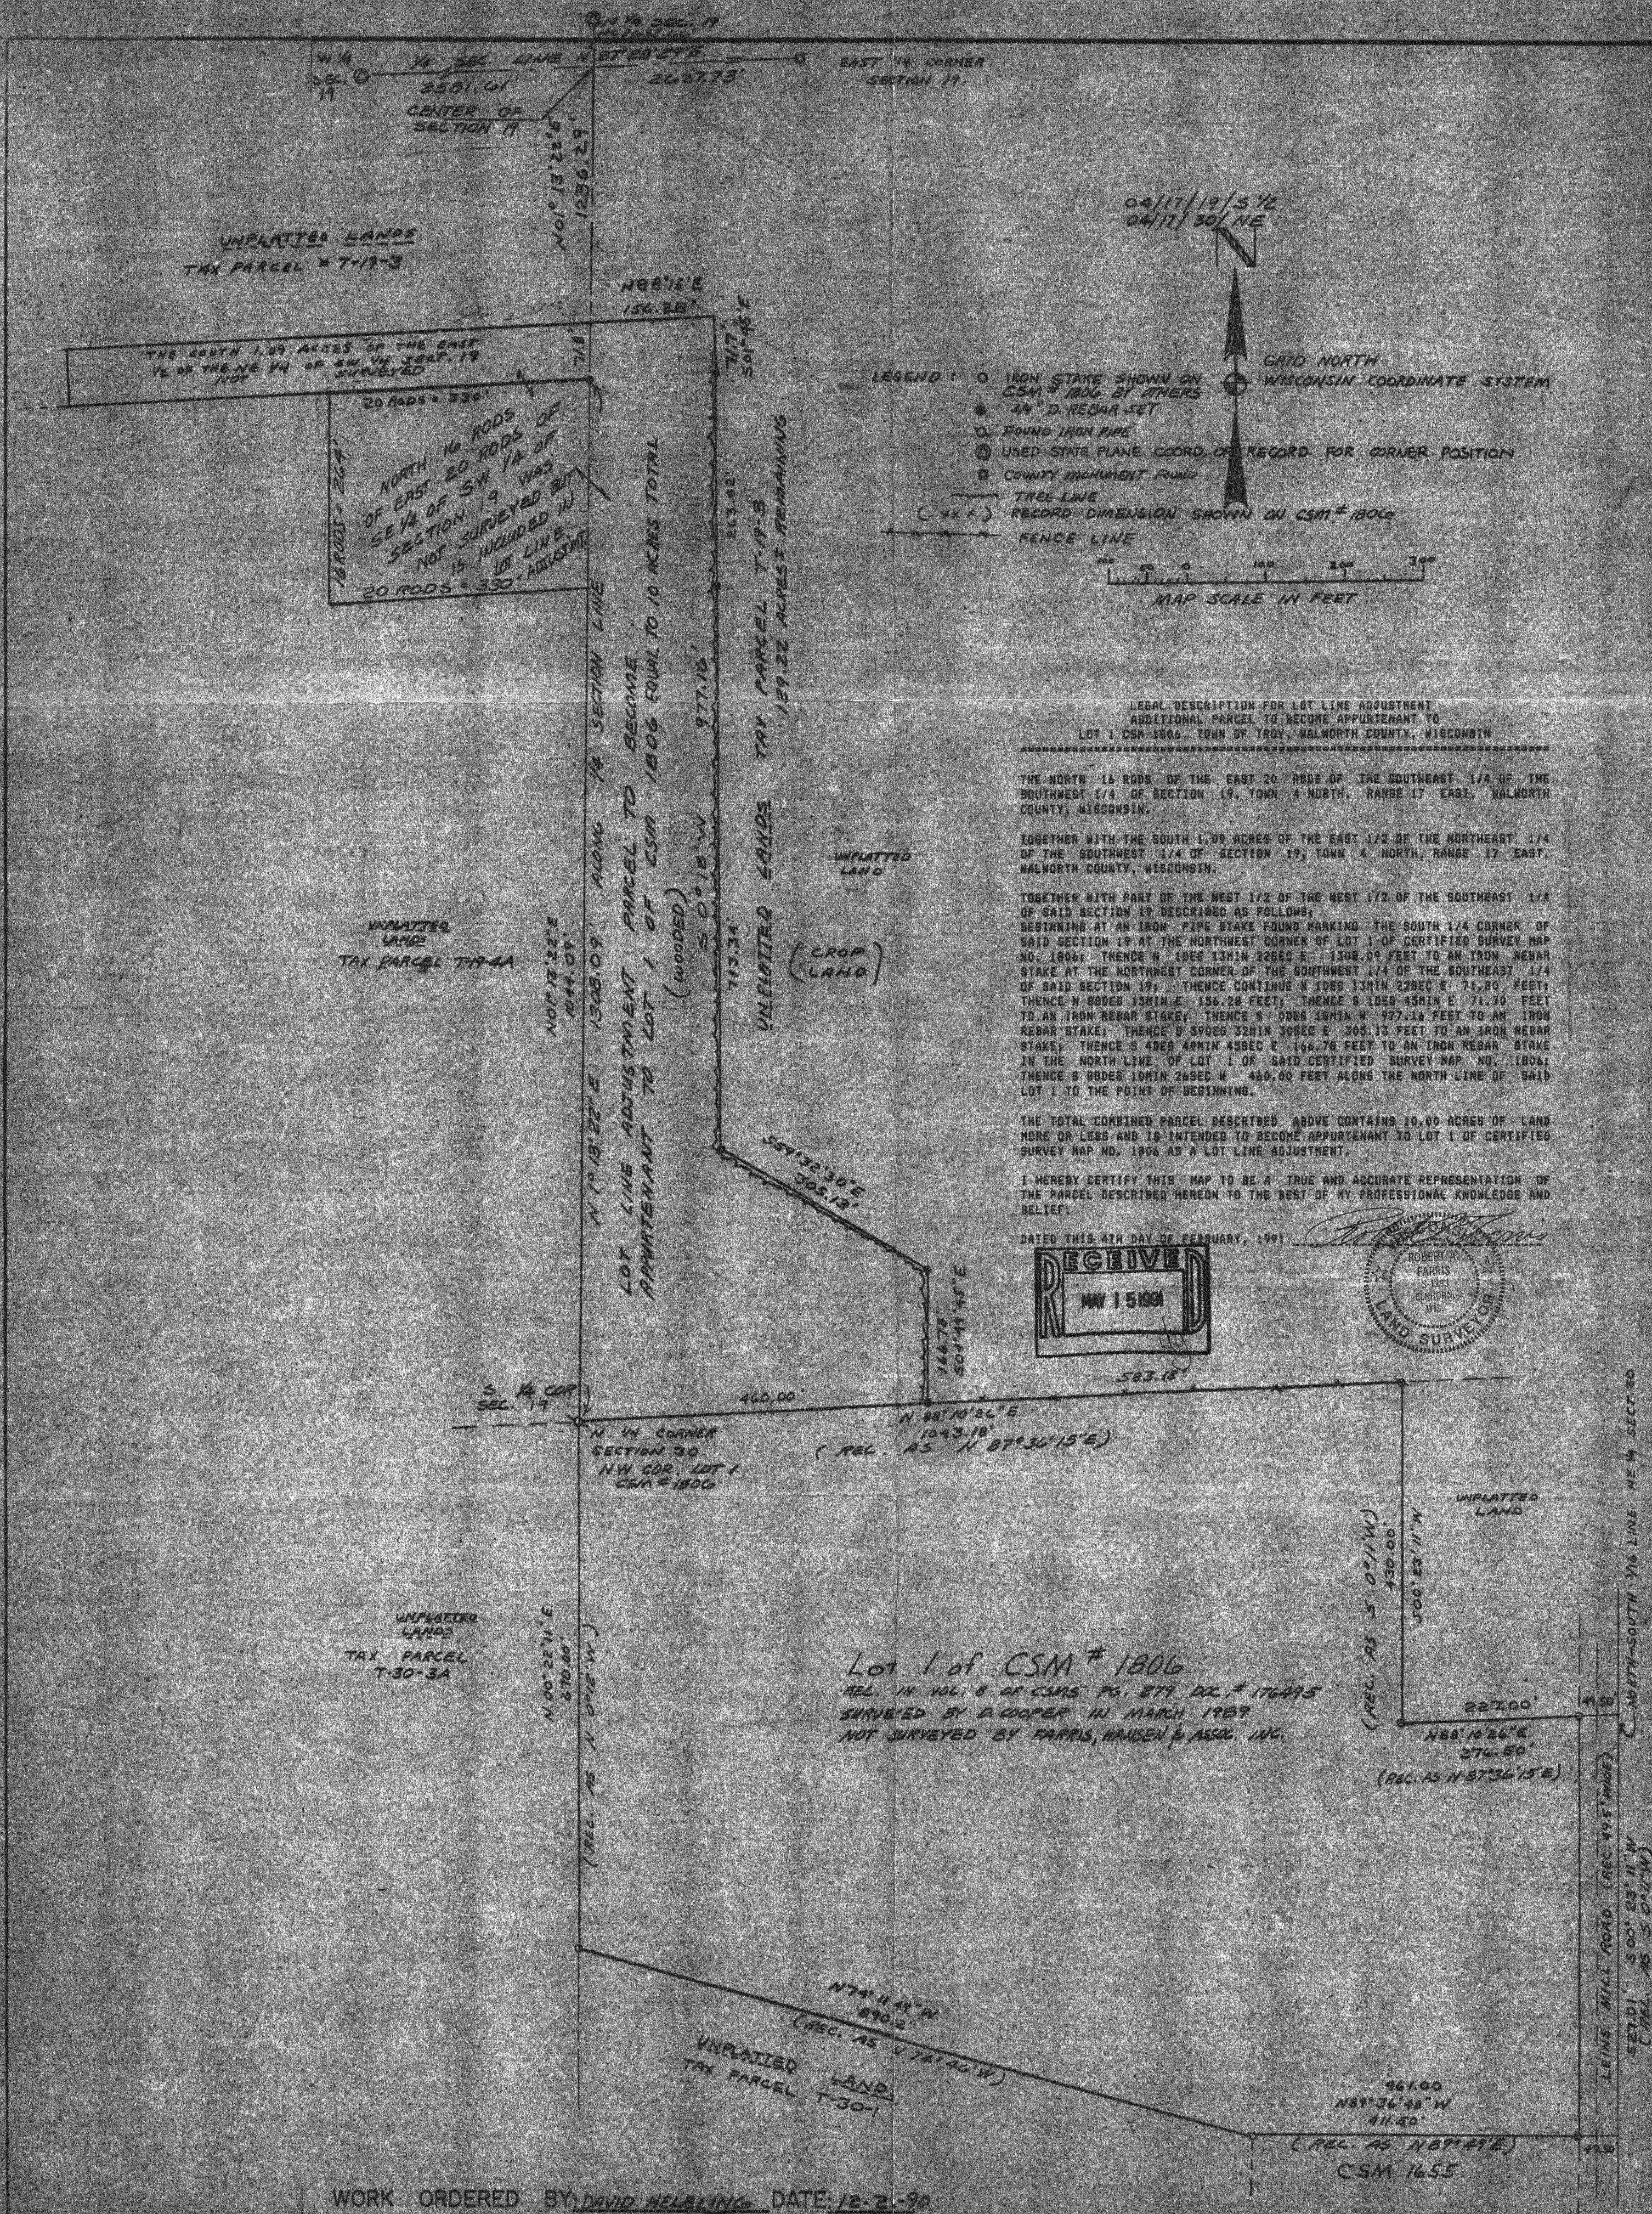

MAP AND LEGAL DESCRIPTION FOR PROPOSED LOT LINE ADJUSTMENT PARCEL TO BECOME APPURTENANT TO LOT 1 OF CSM # 1806

LOCATED IN NW 1/4 OF NE 1/4 OF SECTION 30 AND IN SW 1/4 OF SE 1/4 OF SECTION 19 SE 1/4 OF SW 1/4 OF SECTION 19 T.4N. R.17E. W.1.

FARRIS, HANSEN & ASSOCIATES, INC.
Engineering, Architecture, Surveying
7 Ridgway Court P.O. Box 437
ELKHORN, WISCONSIN 53121
Office: (414) 723-2098
Fax: (414) 723-5886

REVISIONS
2/01/91
2/04/91

PROJECT NO.
3421
DATE
1-17-91
SHEET NO.
1 of 1

WORK ORDERED BY: DAVID HELAKING DATE: 12-2-90

417-284

LAB0600001