
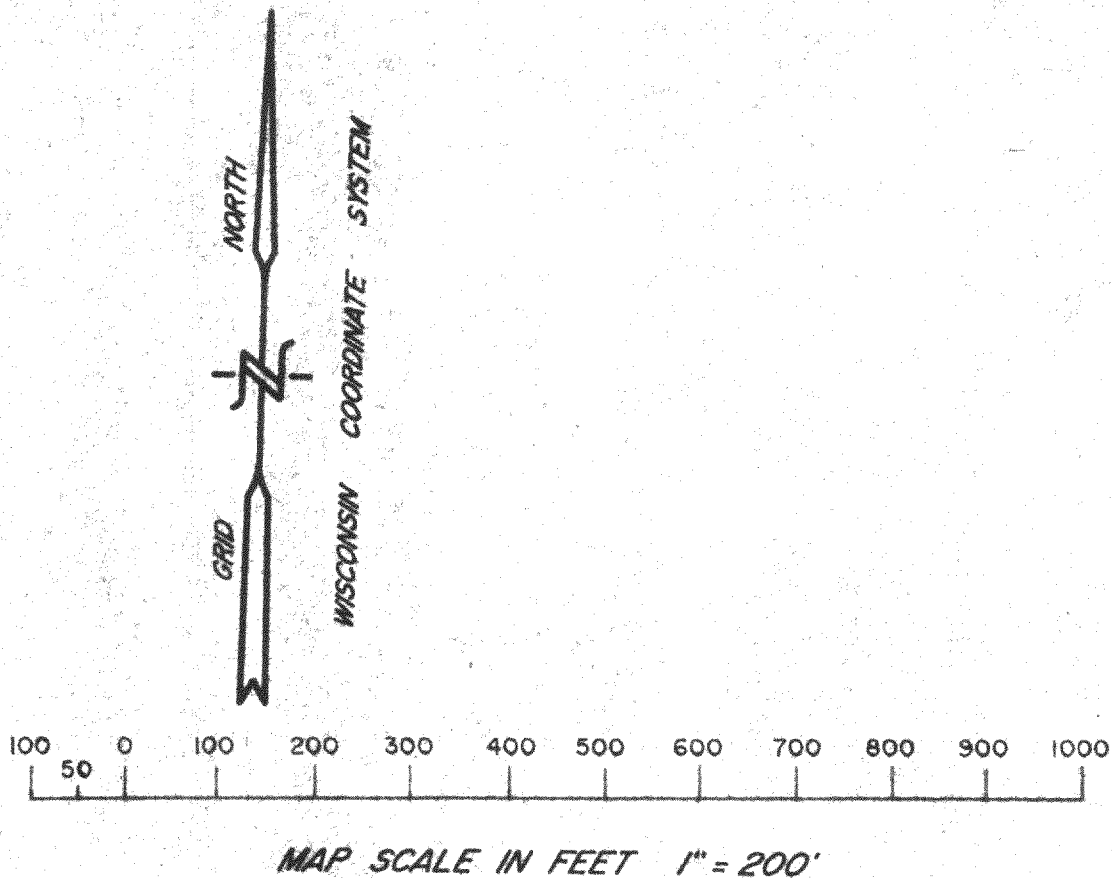


MAP AND LEGAL DESCRIPTION FOR PROPOSED LOT LINE ADJUSTMENT

LOCATED IN THE NE 1/4 OF THE SW 1/4 OF
SECTION 19, TOWN 4 NORTH, RANGE 17 EAST,
WALWORTH COUNTY, WISCONSIN

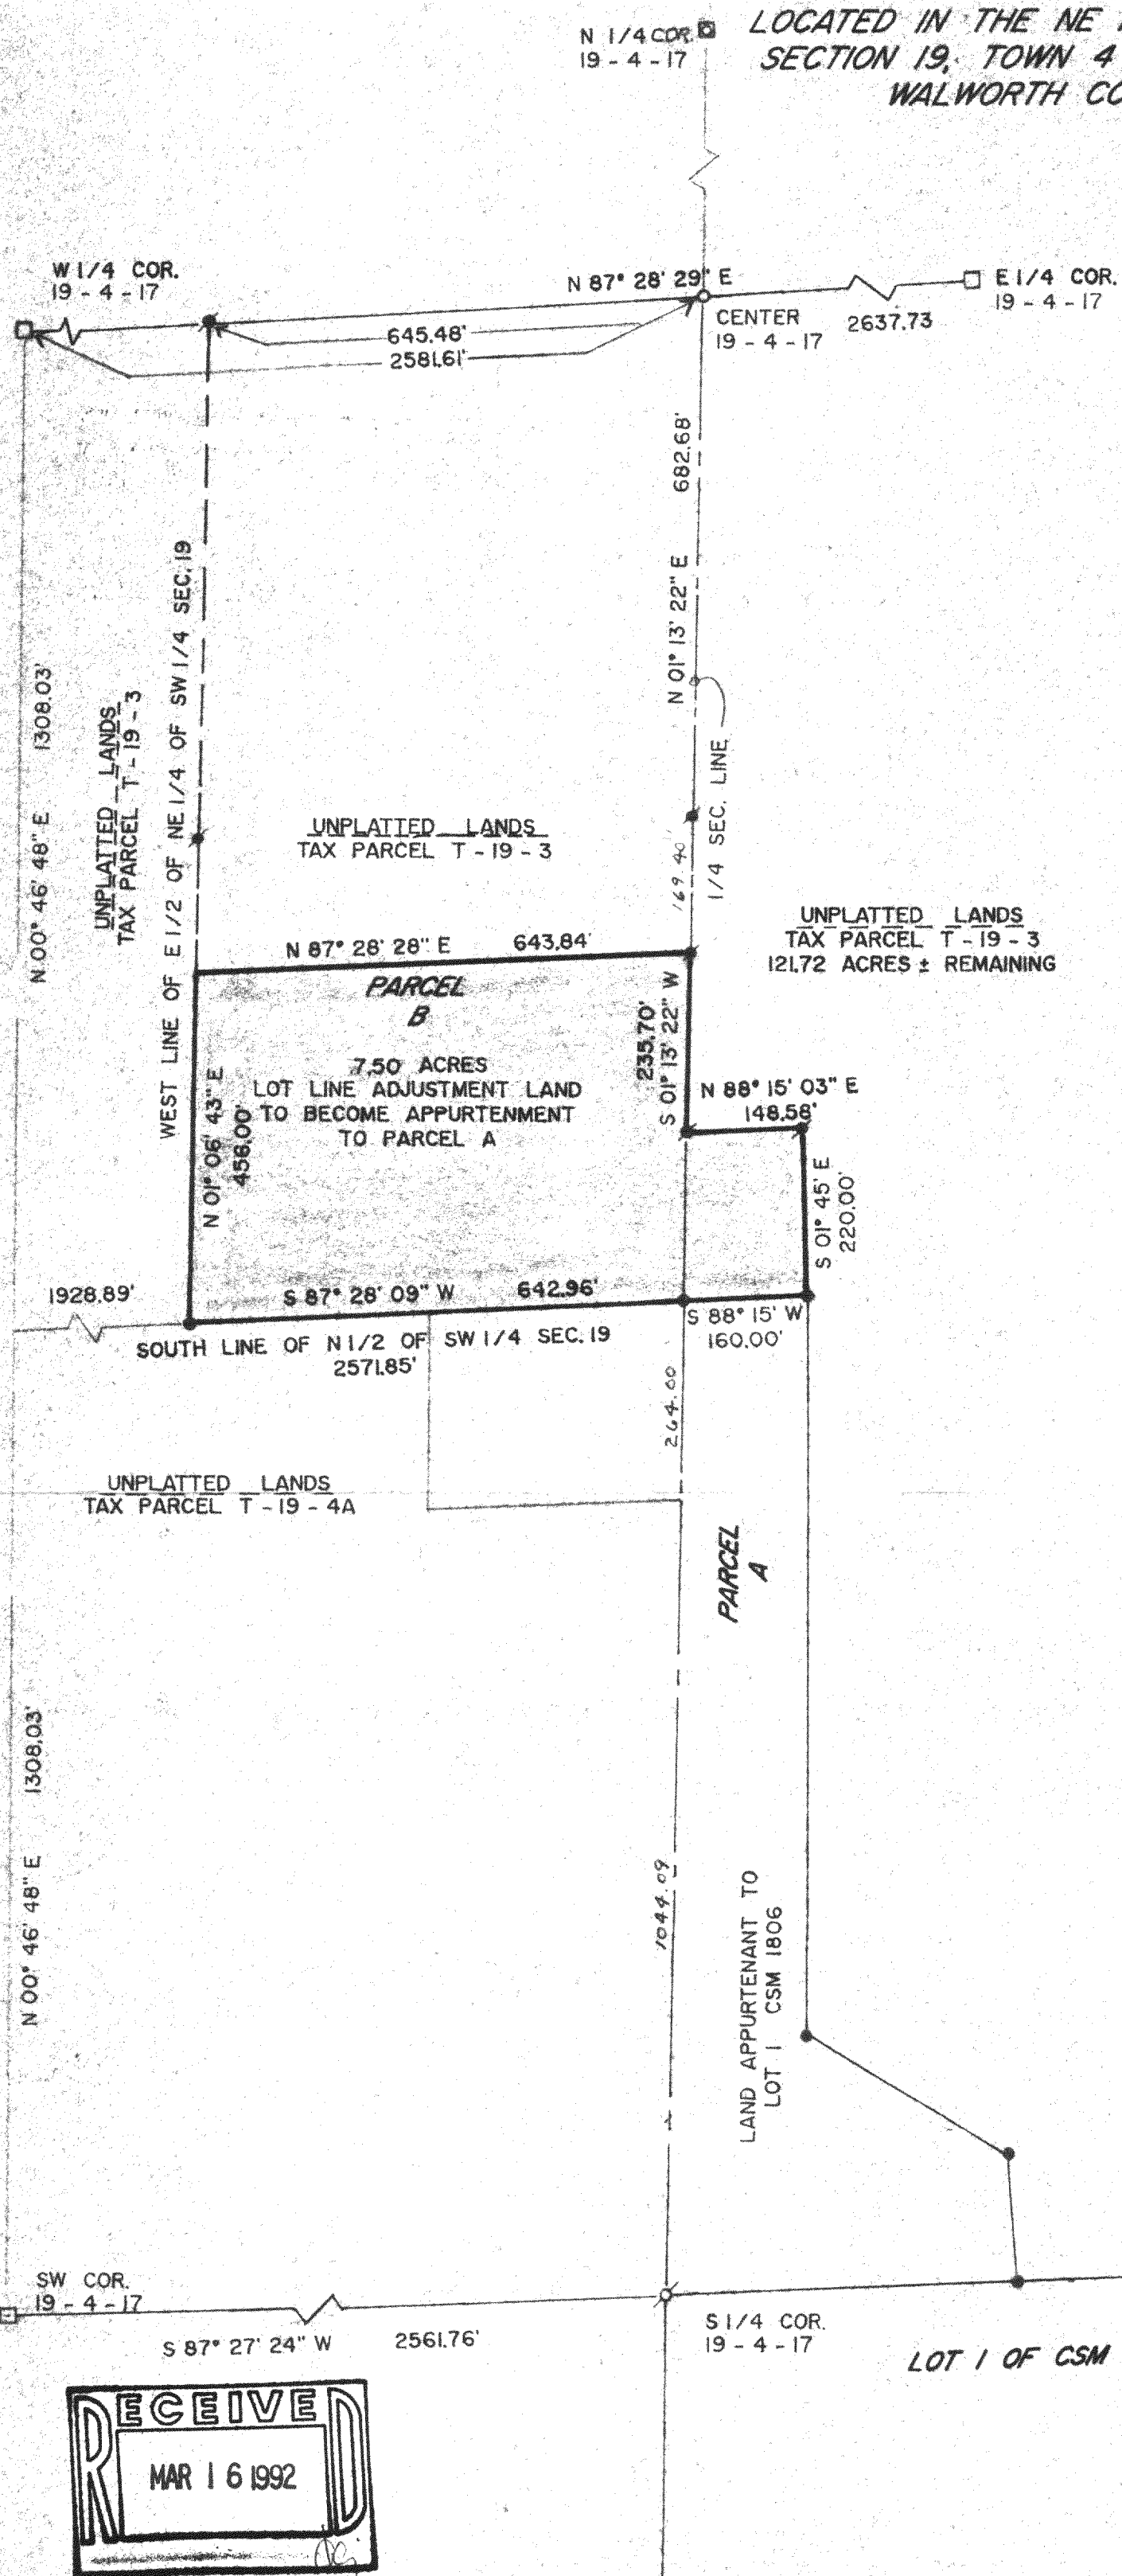

LEGEND

- IRON PIPE STAKE FOUND
- IRON REBAR STAKE FOUND
- IRON REBAR STAKE SET
- 3/4" x 24" x 15 lbs./FT.
- USED STATE PLANE COORDINATE
- OF RECORD FOR MONUMENT POSITION
- ~ TREE LINE
- CONCRETE COUNTY MONUMENT FOUND
- IRON PIPE STAKE SET
- 1 7/16" x 5.5 lbs./FT.

STATE PLANE COORDINATE FOR CORNERS ON RECORD		
	NORTH	EAST
EAST 1/4 CORNER 19/04/17	292,610.81	2,396,245.88
WEST 1/4 CORNER 19/04/17	292,366.85	2,391,091.59
SOUTH 1/4 CORNER 19/04/17	289,885.02	2,393,554.87
NORTH 1/4 CORNER 19/04/17	295,132.65	2,393,666.88
COMPUTED CENTER 19/04/17	292,500.60	2,393,610.692

LEGAL DESCRIPTION FOR PROPOSED LOT LINE ADJUSTMENT


A PARCEL OF LAND LOCATED IN THE NORTHEAST 1/4 OF THE SOUTHWEST 1/4 OF SECTION 19, TOWN 4 NORTH, RANGE 17 EAST, WALWORTH COUNTY, WISCONSIN DESCRIBED AS:
COMMENCING AT A CONCRETE COUNTY MONUMENT FOUND MARKING THE SOUTHWEST CORNER OF SAID SECTION 19, THENCE N 00DEG 46MIN 48SEC E, ALONG THE WEST LINE OF THE SOUTHWEST 1/4 OF SAID SECTION 19, 1308.03 FEET; THENCE N 87DEG 28MIN 09SEC E, ALONG THE SOUTH LINE OF THE NORTH 1/2 OF THE SOUTHWEST 1/4 OF SAID SECTION 19, 1928.89 FEET TO THE POINT OF BEGINNING; THENCE N 01DEG 06MIN 43SEC E, ALONG THE WEST LINE OF THE EAST 1/2 OF THE NORTHEAST 1/4 OF THE SOUTHWEST 1/4 OF SAID SECTION 19, 456.00 FEET; THENCE N 87DEG 28MIN 28SEC E, 643.84 FEET TO THE NORTH-SOUTH 1/4 SECTION LINE; THENCE S 01DEG 13MIN 32SEC W, ALONG SAID 1/4 SECTION LINE, 235.70 FEET; THENCE N 88DEG 15MIN 03SEC E, 148.58 FEET; THENCE S 01DEG 45MIN E, 220.00 FEET; THENCE S 88DEG 15MIN W, 160.00 FEET TO THE NORTH-SOUTH 1/4 SECTION LINE; THENCE S 87DEG 28MIN 09SEC W, ALONG THE SOUTH LINE OF THE NORTH 1/2 OF THE SOUTHWEST 1/4 OF SAID SECTION 19, 642.96 FEET TO THE POINT OF BEGINNING. CONTAINING 7.50 ACRES OF LAND MORE OR LESS AND IS INTENDED TO BECOME APPURTENANT TO PARCEL "A" AS DEPICTED ABOVE (SAID LAND BEING APPURTENANT TO LOT 1 OF CSM 1806).

WORK ORDERED BY: DAVE HELBLING

NOTE: COPIES OF THIS MAP TO WHICH THE FOLLOWING CERTIFICATE WILL APPLY ARE BLUE LINE PRINTS SHOWING SURVEYOR'S ORIGINAL SEAL AND SIGNATURE IN BLACK INK. COPIES BY ANY OTHER MEANS MAY HAVE ALTERATIONS WHICH DO NOT REPRESENT THE SURVEYOR'S WORK PRODUCT.

I HEREBY CERTIFY THAT THIS PLAT OF SURVEY IS A TRUE AND ACCURATE REPRESENTATION OF THE PARCEL DESCRIBED HEREON TO THE BEST OF MY PROFESSIONAL KNOWLEDGE AND BELIEF.

DATED: MARCH 06, 1992 *Peter S. Gordon*
PETER S. GORDON RLS 2101

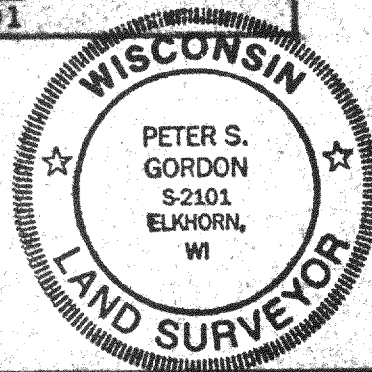

MAP AND LEGAL DESCRIPTION

LOCATED IN THE NE 1/4 OF THE SW 1/4 OF
SECTION 19, TOWN 4 NORTH, RANGE 17 EAST,
WALWORTH COUNTY, WISCONSIN

FOR: DAVE HELBLING
8400 HWY "20"
EAST TROY, WI 53120

FARRIS, HANSEN & ASSOCIATES, INC.
Engineering, Architecture, Surveying
7 Ridgway Court P.O. Box 437
ELKHORN, WISCONSIN 53121
Office: (414) 723-2098
Fax: (414) 723-5886

REVISIONS
CHANGED PARCEL B
FROM 10 TO 7.5 ACRES
25 FEB 92 KF

PROJECT NO
3421
DATE
01 - 20 - 92
SHEET NO.
1 of 1

LT-19-36