
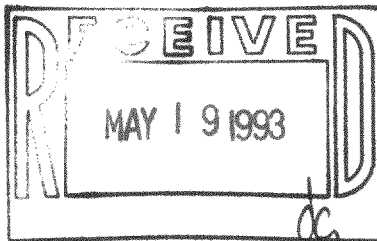


PLAT OF SURVEY
-OF-


LOT 19, BOOTH LAKE HEIGHTS SUBDIVISION, LOCATED IN PART
OF SECTIONS 13 AND 24, TOWN 4 NORTH, RANGE 17 EAST,
TOWNSHIP OF TROY, WALWORTH COUNTY, WISCONSIN.

SURVEY FOR: STEVE BARTLE
SURVEY LOCATION: N8582 BOOTH LAKE HEIGHTS ROAD

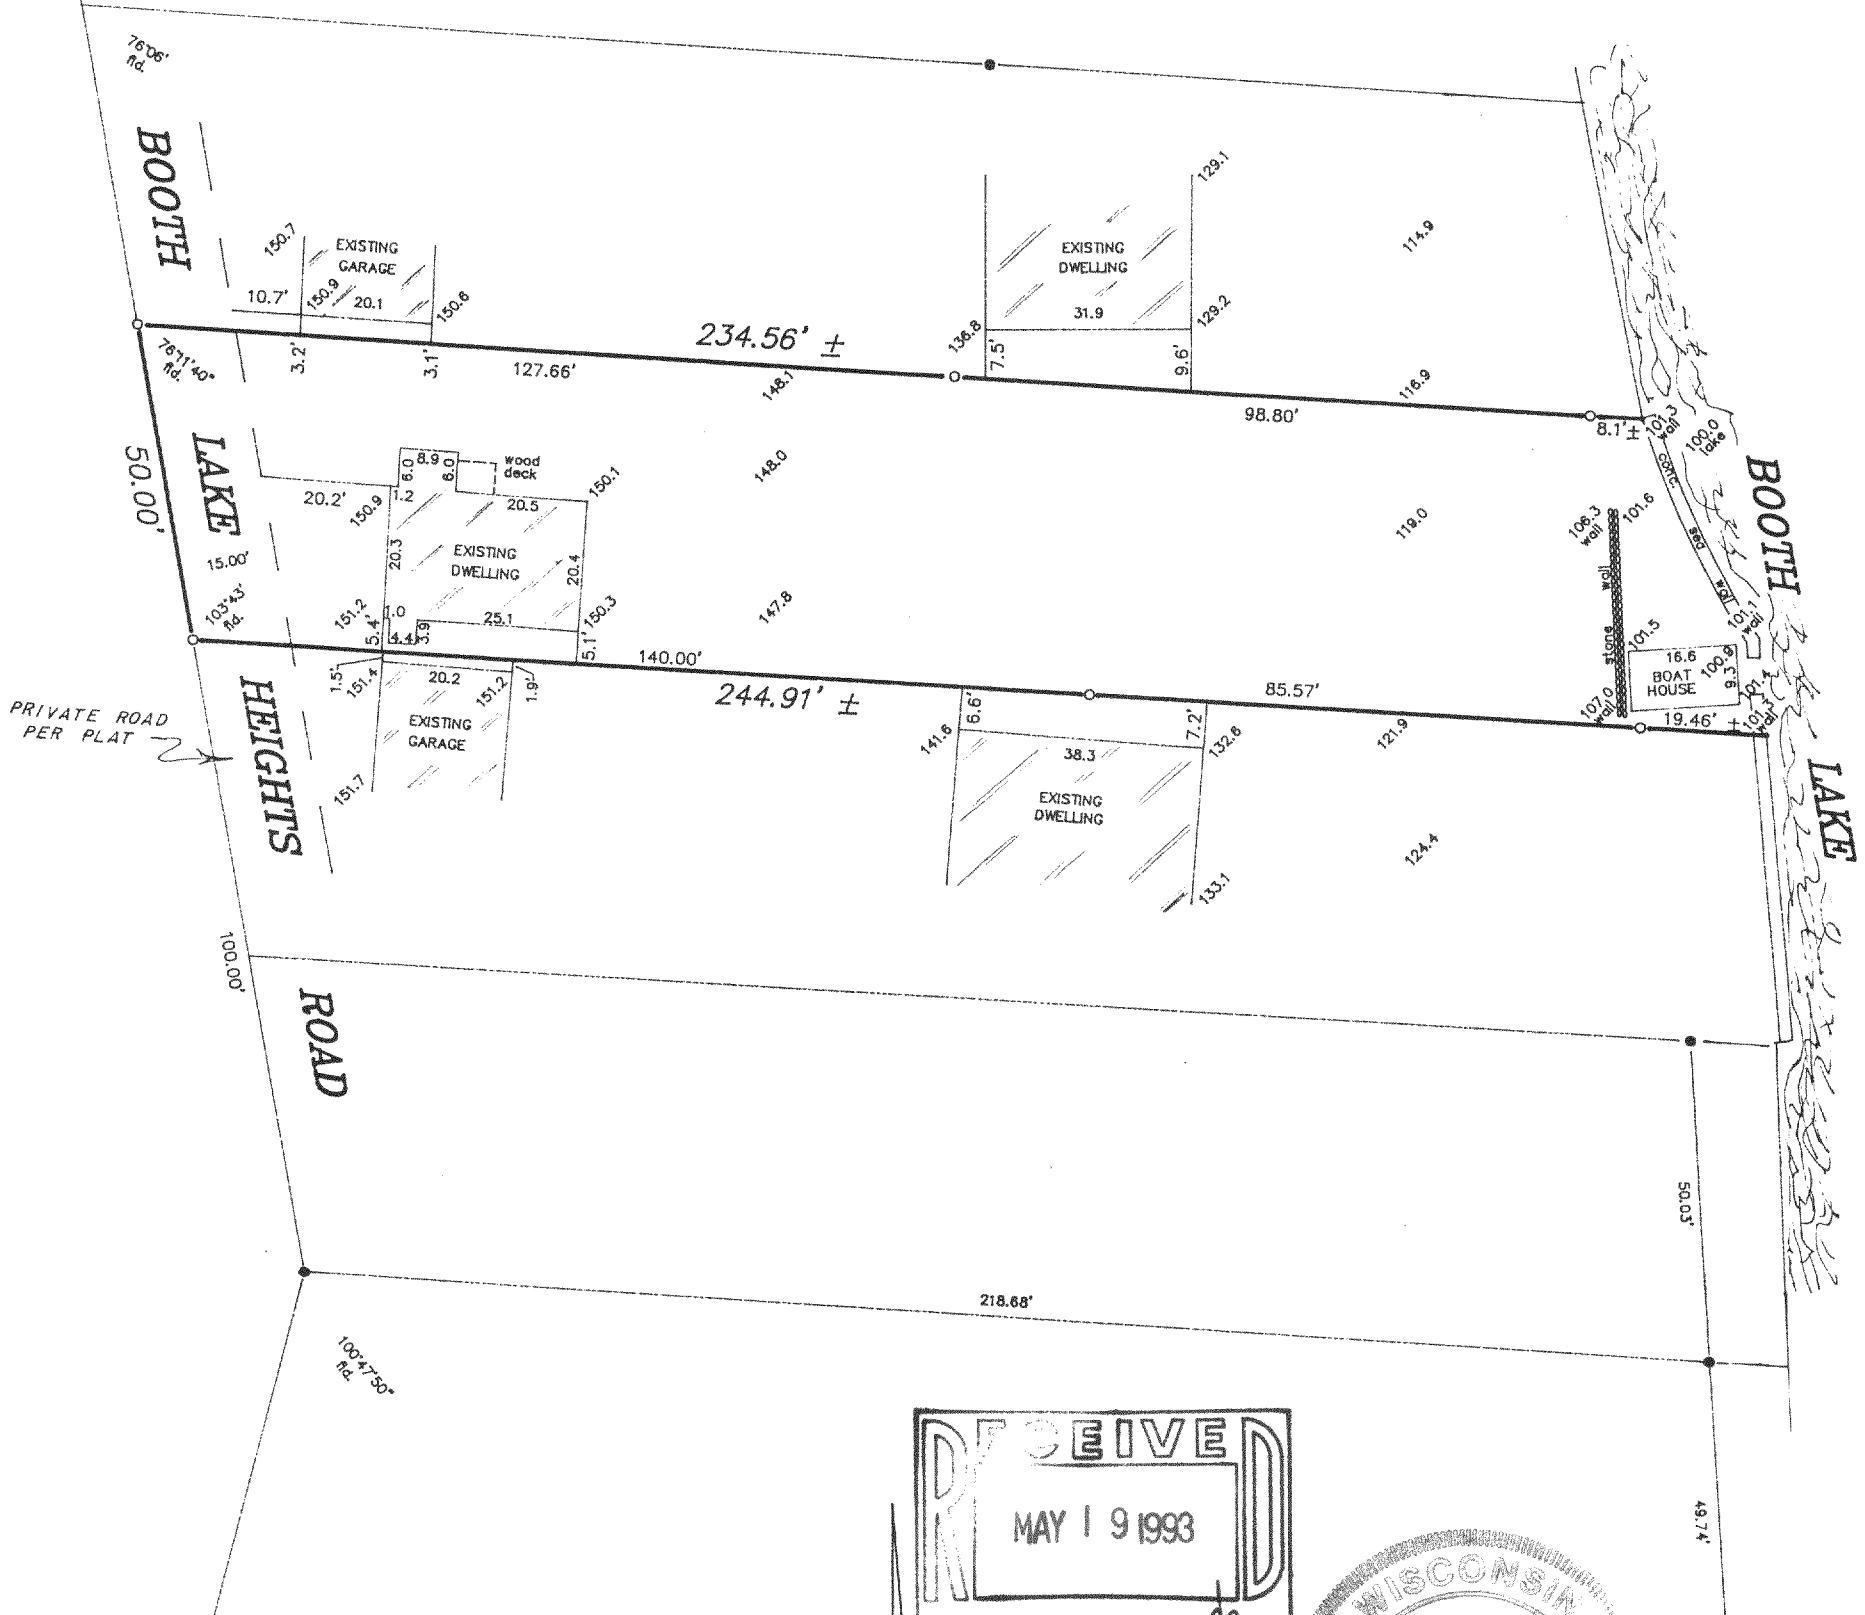

SCALE:

1" = 30'

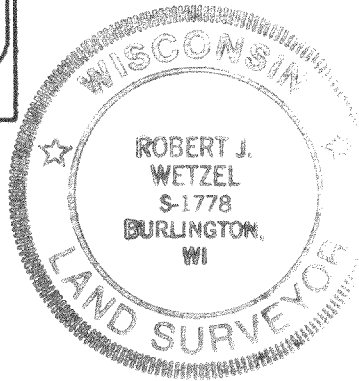

LEGEND

- ⊗ FOUND AXEL ROD
- FOUND IRON PIPE
- SET IRON PIPE
- 100.0 EXISTING ELEVATION


THIS IS NOT AN ORIGINAL PRINT
UNLESS THIS SEAL IS RED

Robert J. Wetzel

ROBERT J. WETZEL
REGISTERED LAND SURVEYOR - 1778

2/4/93
DATE

1125
JOB NUMBER

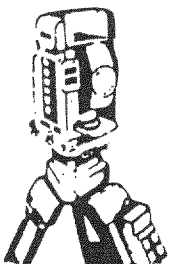

B.W. SURVEYING

Land Surveys
Mapping And Planning
35117 Academy Road
Burlington, Wisconsin 53105
(414) 534-4109

LBL-17

417-364