


PLAT OF SURVEY

Lot 18 of the Saddle Club of Walworth County Subdivision,
located in part of the Southwest 1/4 of Section 30 and part
of the Northwest 1/4 of Section 31, Town 4 North,
Range 17 East, Town of Troy, Walworth County, Wisconsin.

Owner: Richard Marvak
8824 Terry Drive
Orland Park, Illinois 60462

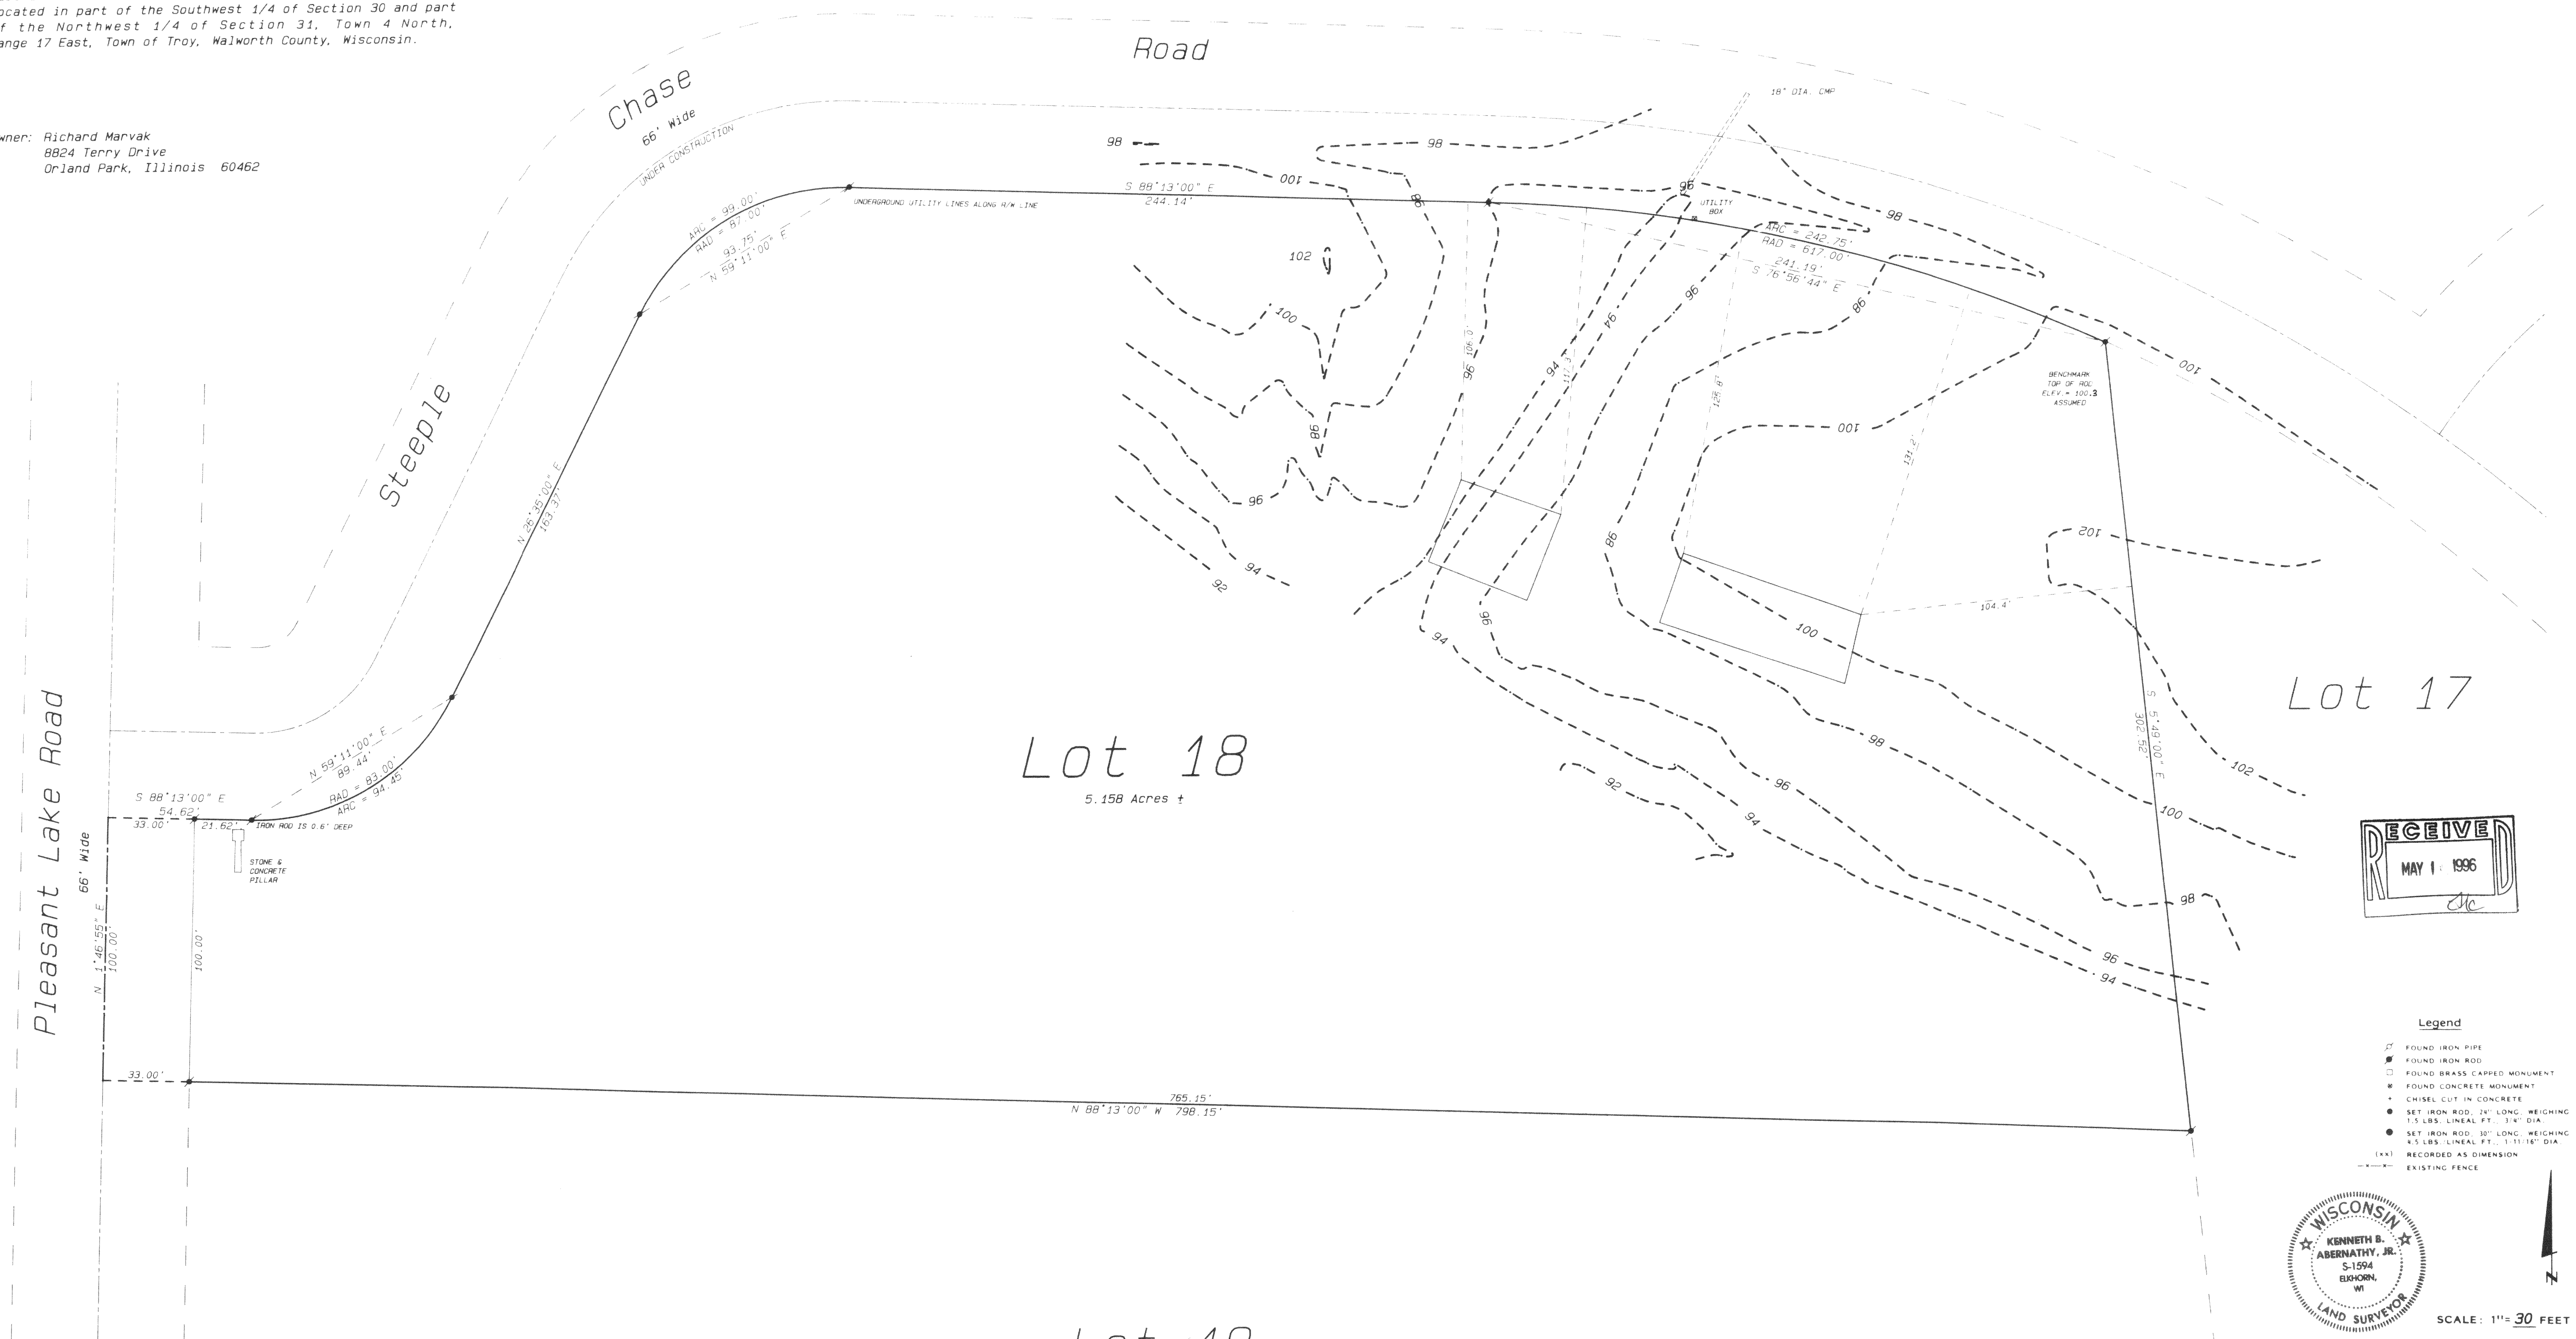

RECEIVED
MAY 1 1996
JHC

Legend

- FOUND IRON PIPE
- FOUND IRON ROD
- FOUND BRASS CAPPED MONUMENT
- FOUND CONCRETE MONUMENT
- CHISEL CUT IN CONCRETE
- SET IRON ROD, 24" LONG, WEIGHING 1.5 LBS., LINEAL FT., 3/4" DIA.
- SET IRON ROD, 30" LONG, WEIGHING 4.5 LBS., LINEAL FT., 1-11/16" DIA.
- RECORDED AS DIMENSION
- EXISTING FENCE



SCALE: 1" = 30 FEET

I hereby certify that the above described property has been surveyed by me or under my direction and that the above map is a true representation thereof and shows the size and location of the property, its exterior boundaries, the location of all visible structures and dimensions of all principal buildings thereon, boundary fences, apparent easements, roadways and visible encroachments, if any.

This survey is made for the use of the present owners of the property, and also those who purchase, mortgage, or guarantee the title thereto within one year from date hereof.

KENNETH B. ABERNATHY, JR.
WISCONSIN REGISTERED LAND SURVEYOR,
9-1594

Date: April 25, 1996 Job No. 1996.322