
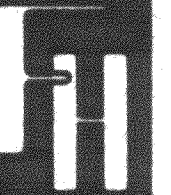


PLAT OF SURVEY
FOR
LOT LINE ADJUSTMENT
LOCATED IN THE SE 1/4 OF THE SE 1/4
SEC. 10, TOWN 4 NORTH, RANGE 17 EAST
WALWORTH COUNTY, WISCONSIN

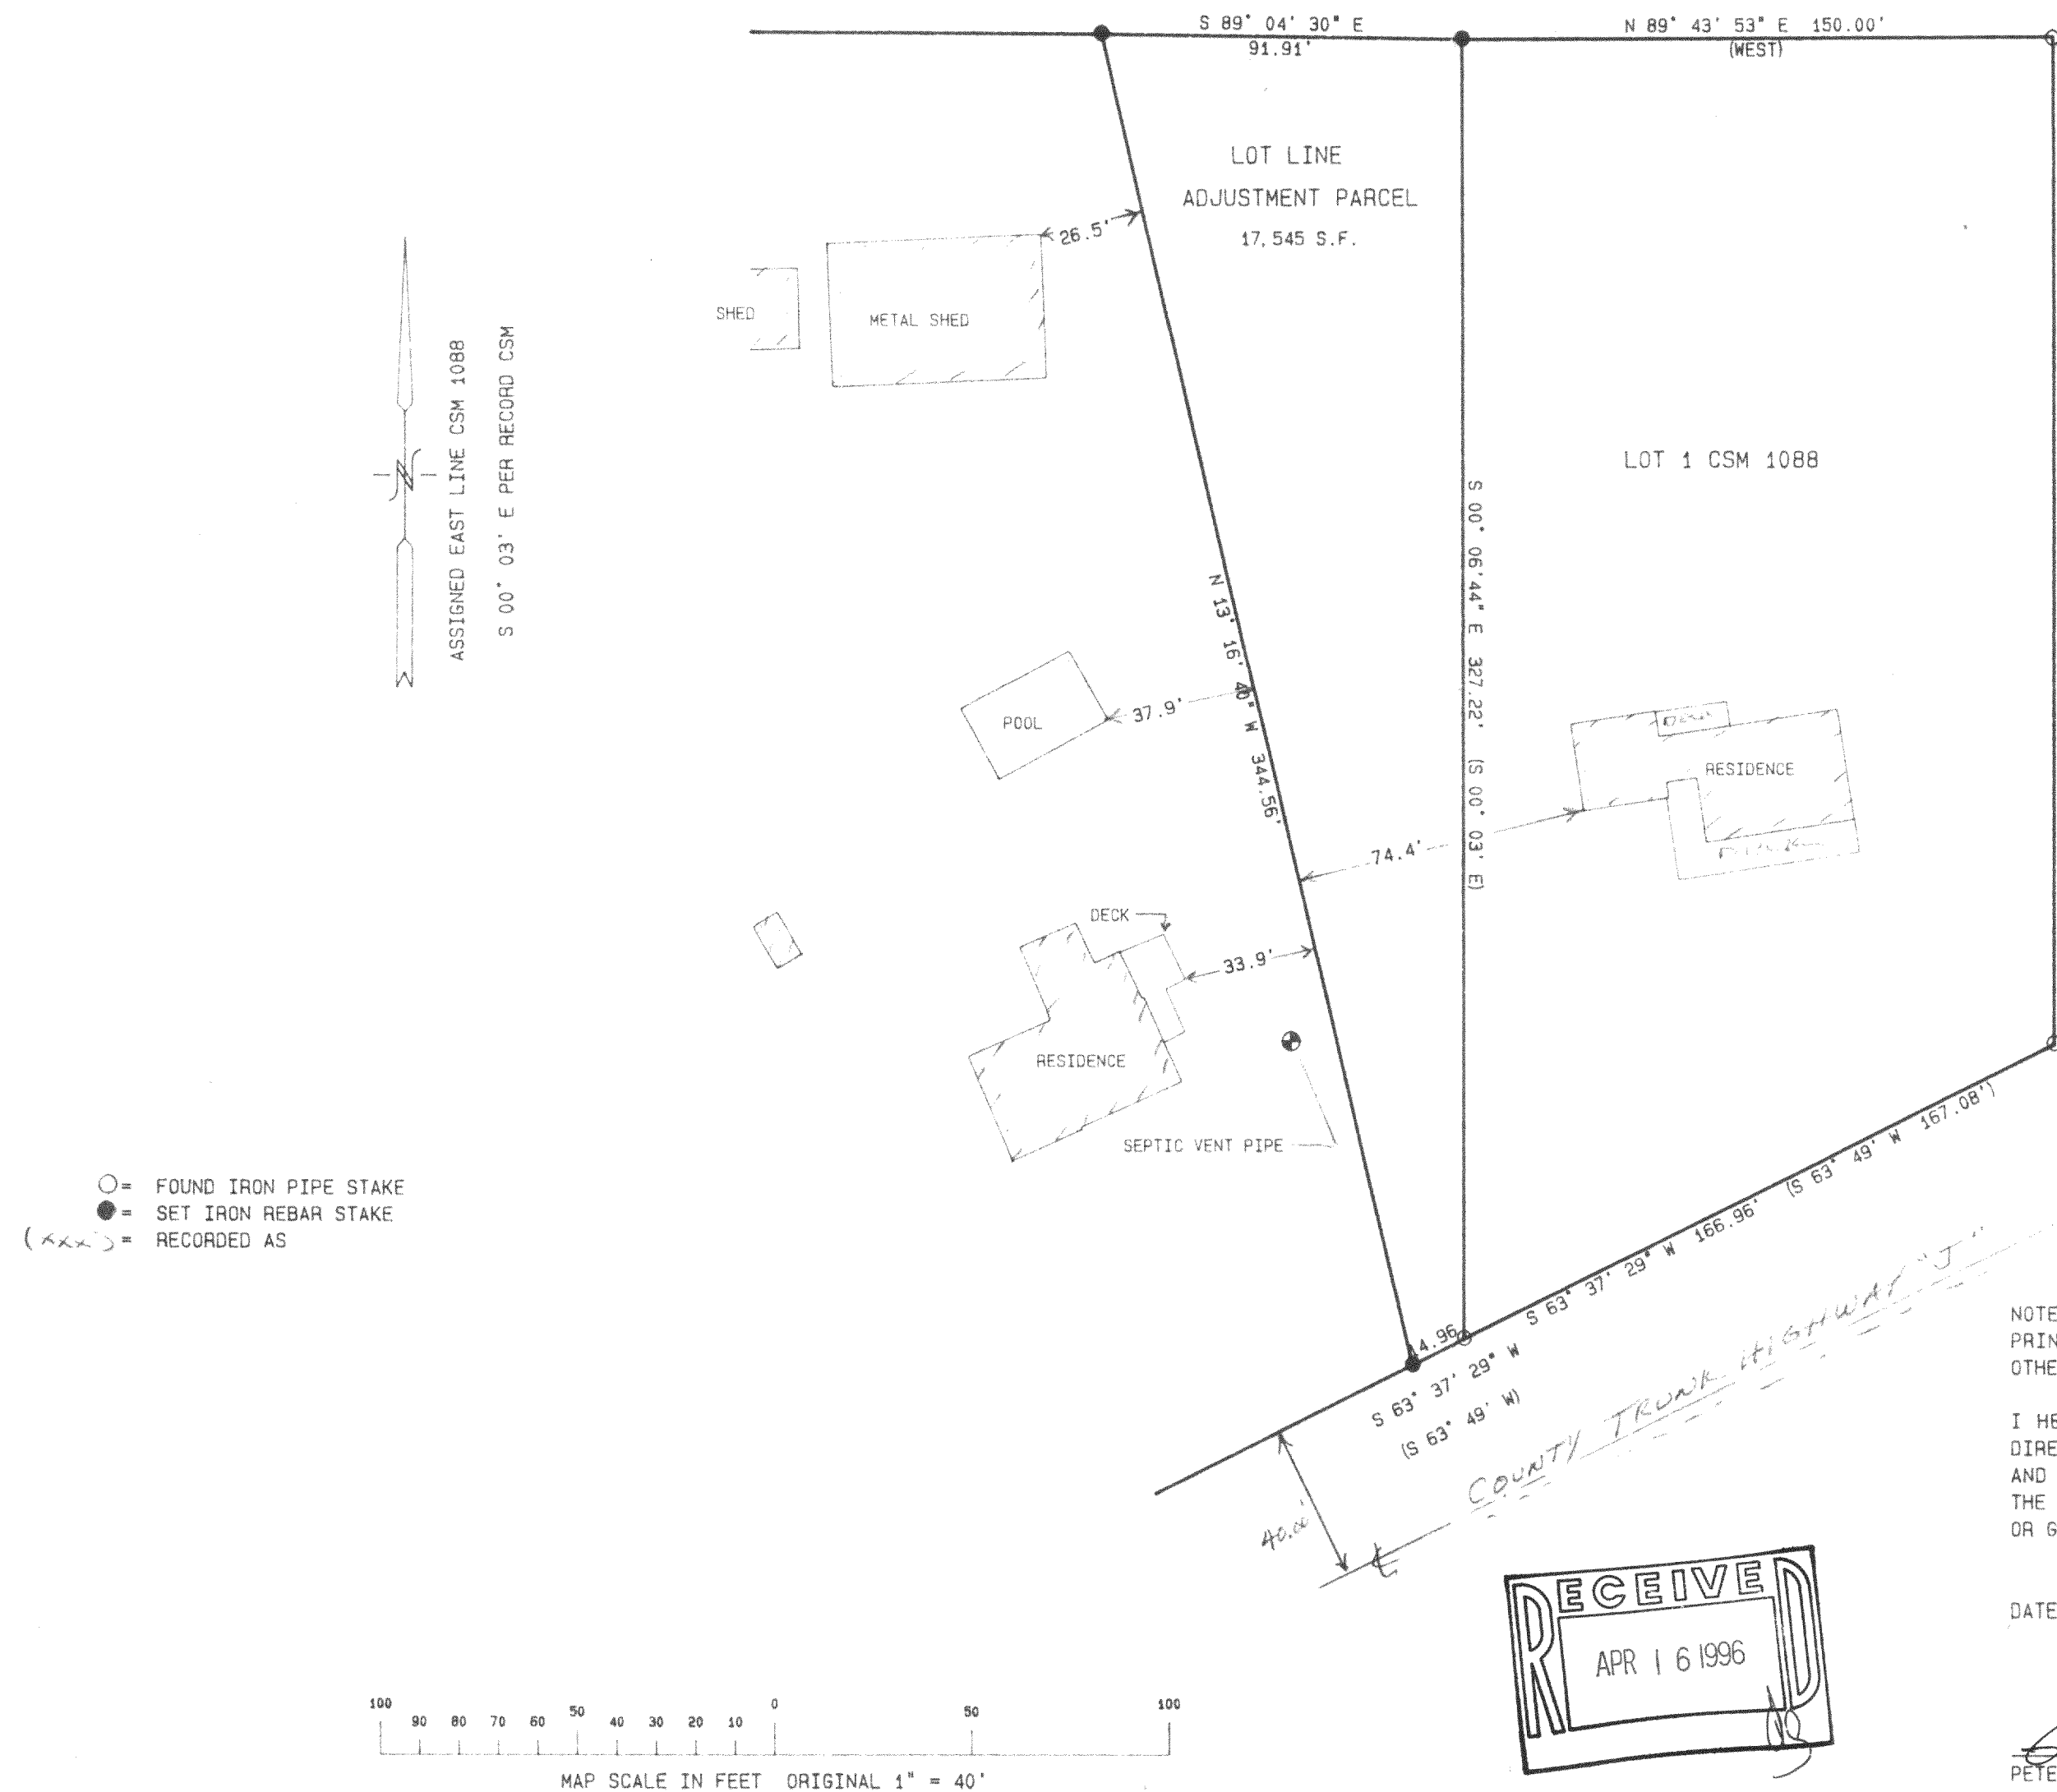

WORK ORDERED BY: LARRY CHAPMAN
W 3347 BLUFF ROAD
EAST TROY, WI.

FARRIS, HANSEN & ASSOCIATES, INC.
Engineering, Architecture, Surveying
7 Ridgway Court P.O. Box 437
ELKHORN, WISCONSIN 53121
Office: (414) 723-2098
Fax: (414) 723-5886

REVISIONS

PROJECT NO.
1738
DATE
03/06/96
SHEET NO.
1 OF 1