

PLAT OF SURVEY


PARCEL 2 OF CERTIFIED SURVEY MAP NO. 185
BEING A PART OF THE SOUTHWEST 1/4 OF SECTION
11, TOWN 4 NORTH, RANGE 12 EAST, TOWN OF TROY,
AA, NORTH COUNTY, WISCONSIN.

LAND TO BE PURCHASED

THAT PART OF THE SOUTHWEST 1/4 OF
SECTION 11, TOWN 4 NORTH, RANGE 12 EAST,
IN THE TOWN OF TROY, WAUKESHA COUNTY,
WISCONSIN, DESCRIBED AS FOLLOWS:
COMMENCING AT THE NORTHEAST CORNER
OF SAID SOUTHWEST 1/4, THENCE
NORTH 89°46'25" WEST ALONG THE
NORTH LINE OF SAID SOUTHWEST 1/4,
300.00 FEET TO THE PLACE OF BEGINNING;
THENCE SOUTH ALONG THE WEST LINE OF
PARCEL 2 OF CERTIFIED SURVEY MAP NO.
185, 1061.59 FEET, THENCE WEST ALONG
THE NORTH LINE OF PARCEL NO. 1 OF SAID C.S.M., 100.00
FEET, THENCE NORTH 385.71 FEET TO THE
NORTH LINE OF SAID SOUTHWEST 1/4, THENCE
SOUTH 89°46'25" EAST ALONG THE NORTH
LINE OF SAID SOUTHWEST 1/4, 300.00 FEET
TO THE PLACE OF BEGINNING.

SURVEYED FOR: DAVID DUFFY

SCALE 1"=40'

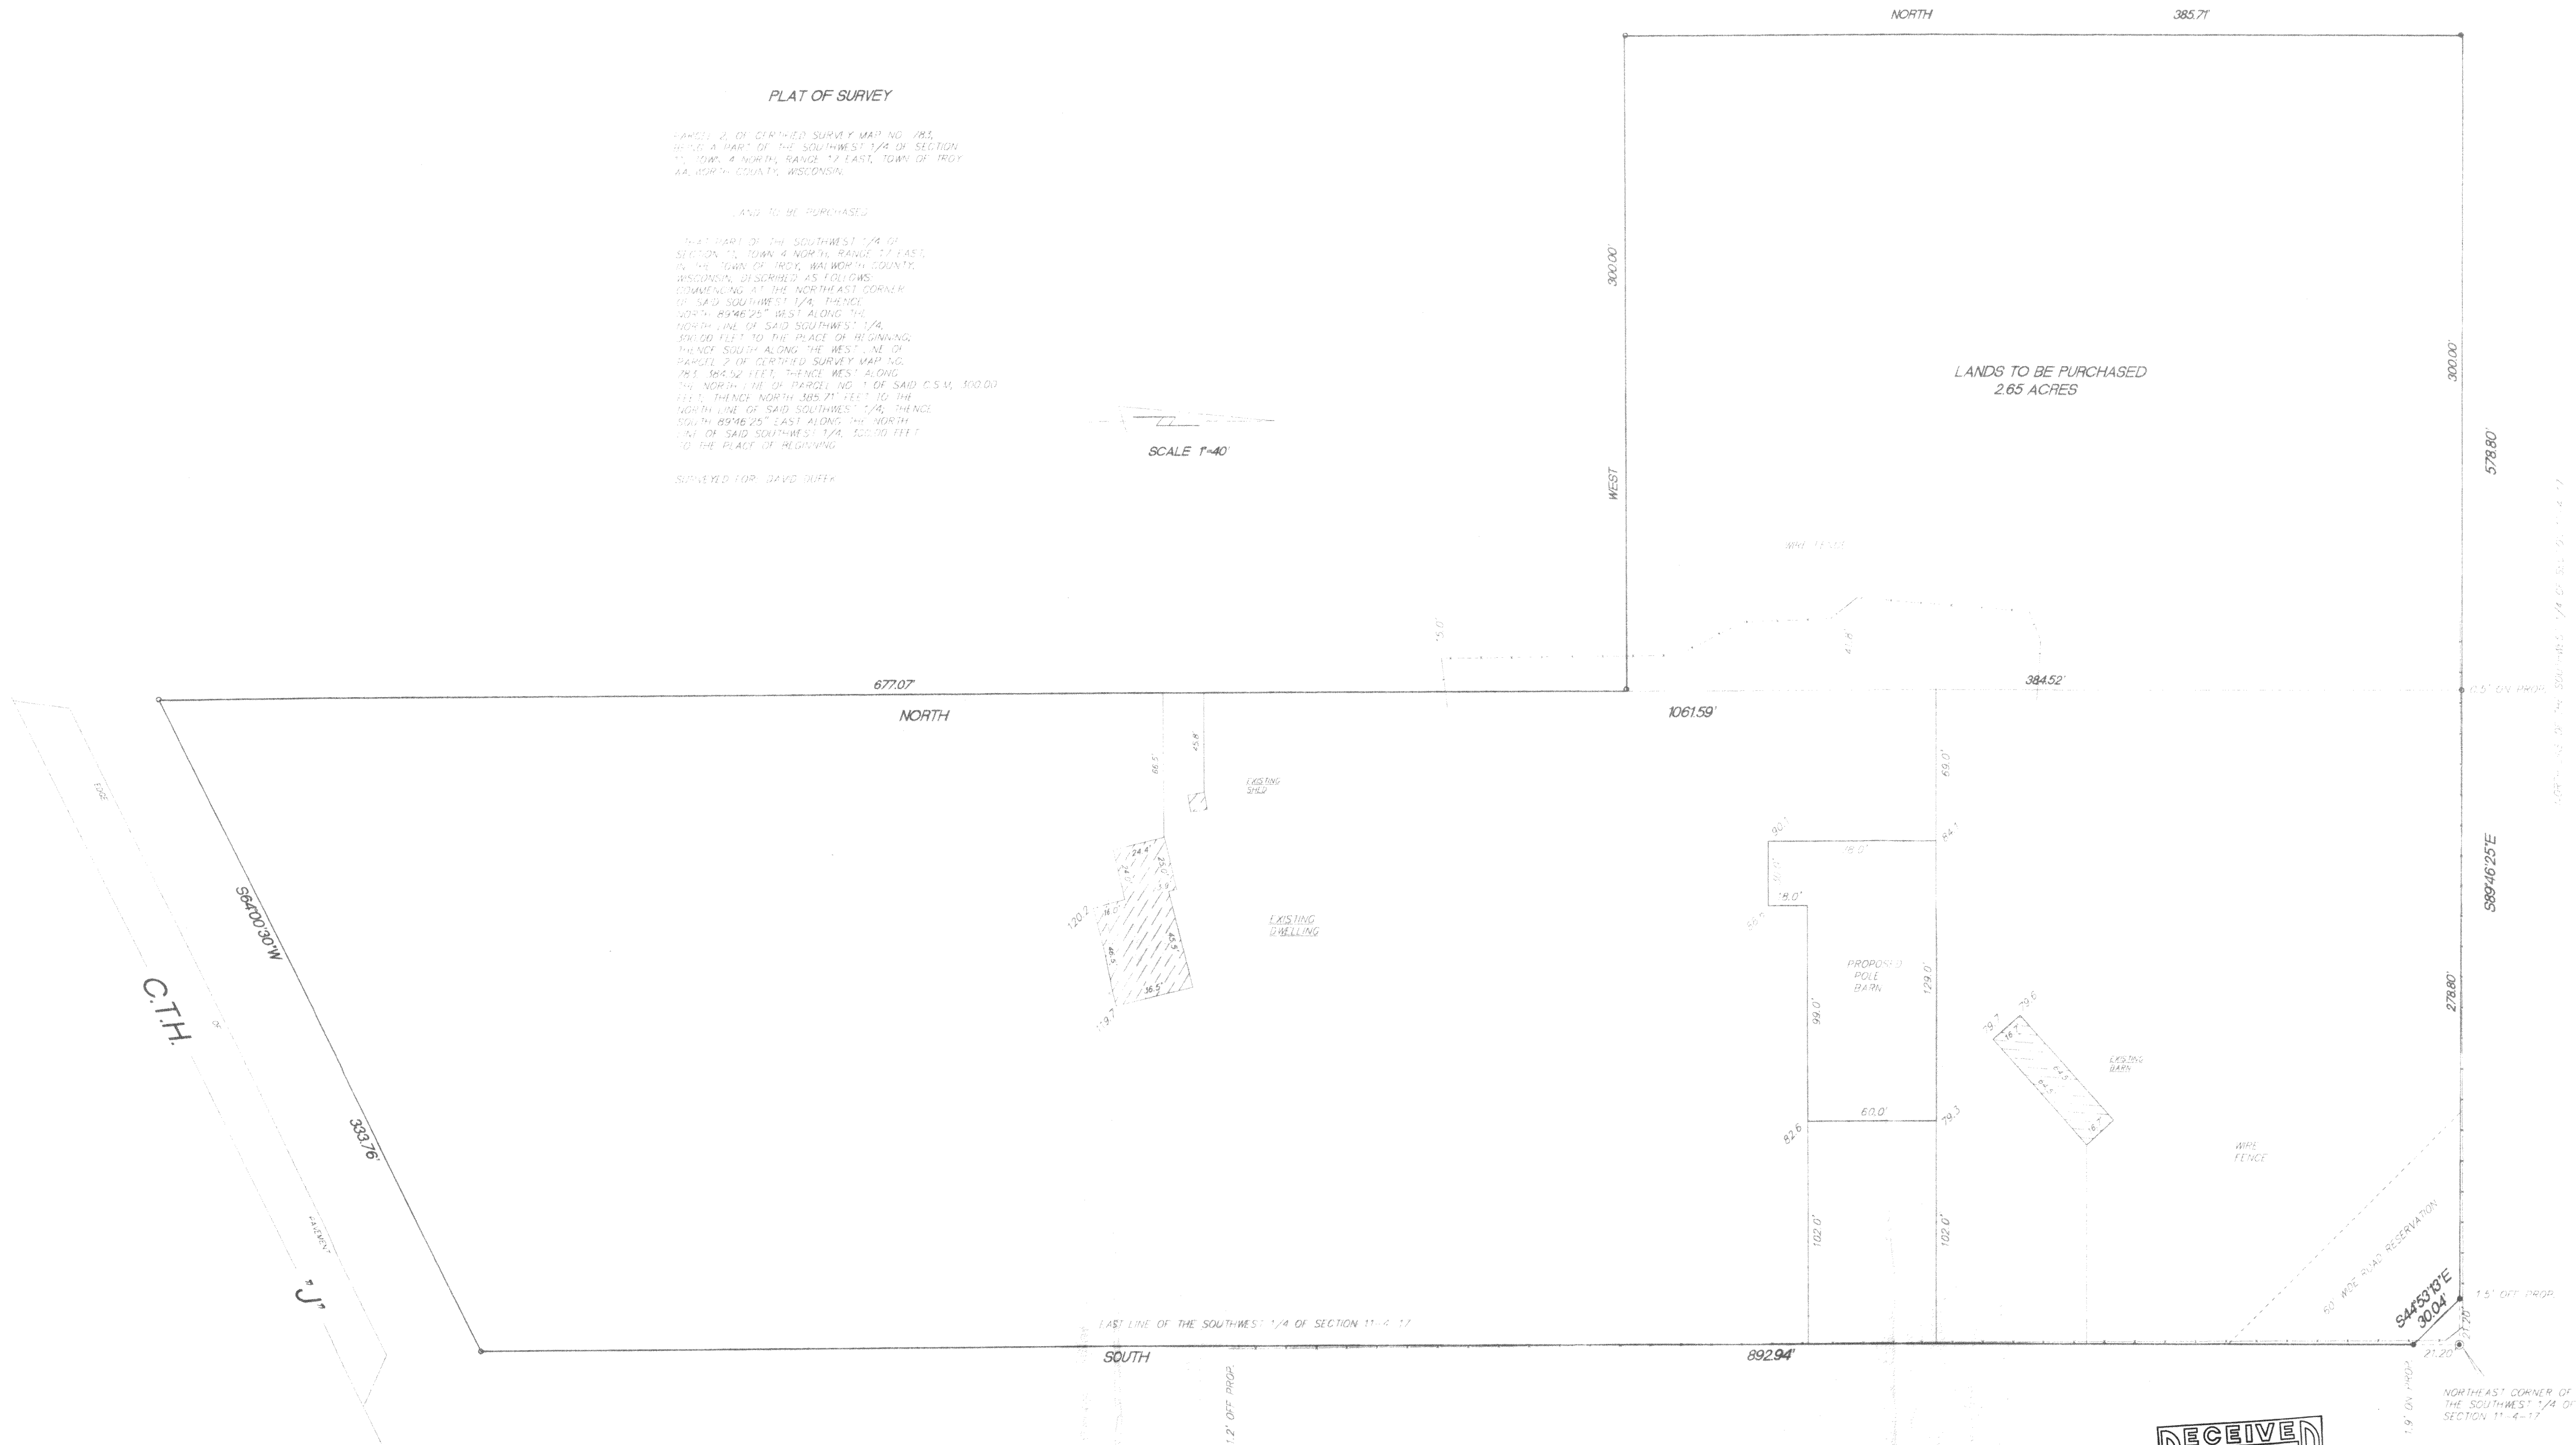

- FOUND 1" IRON PIPE
- FOUND 2" IRON PIPE
- SET 1" IRON PIPE
- 82.6 SPOT ELEVATIONS



Kettle Moraine Surveying W362 S10227 Lewin Lane Eagle WI 53119 (414) 594-3484	
THIS IS NOT AN ORIGINAL SURVEY	
DATE 4/21/97	BY DRI/CPK
FIELD WORK BY	DATE 5/21/97
DRAWN BY	JOB NUMBER

LA-783-2
417-486