


PLAT OF SURVEY

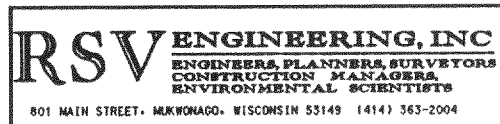

FOR: MIKE AND JENNY MORRISON

DATE: 3/20/97


DESCRIPTION: LOT 7 OF APPLEWOOD ESTATES BEING A SUBDIVISION IN THE NW¹/₄ OF THE NE¹/₄ OF SECTION 25, TOWN 4 NORTH, RANGE 17 EAST, TOWN OF ~~EAST~~ TROY, WALWORTH COUNTY, WISCONSIN.

LEGEND

- 1" IRON PIPE FOUND
- 2" IRON PIPE FOUND



SCALE 1" = 50'

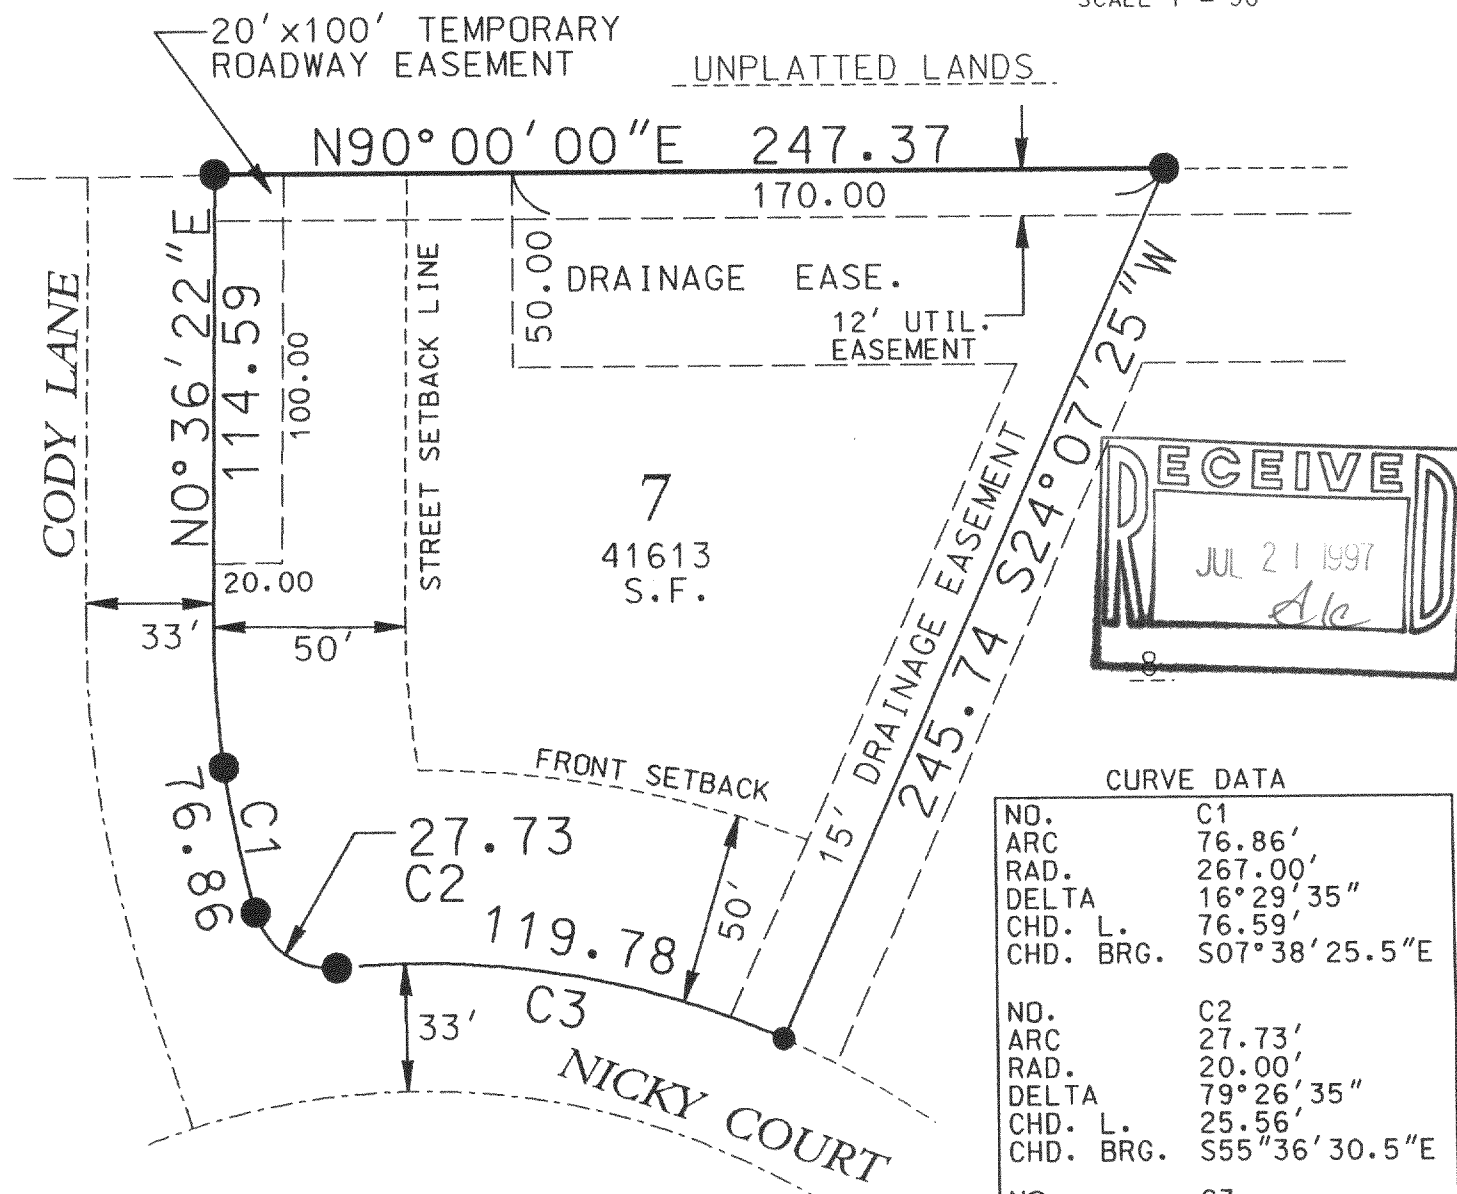

CURVE DATA

NO.	C1
ARC	76.86'
RAD.	267.00'
DELTA	16°29'35"
CHD. L.	76.59'
CHD. BRG.	S07°38'25.5"E
NO.	C2
ARC	27.73'
RAD.	20.00'
DELTA	79°26'35"
CHD. L.	25.56'
CHD. BRG.	S55°36'30.5"E
NO.	C3
ARC	119.78'
RAD.	233.00'
DELTA	29°27'13"
CHD. L.	118.46'
CHD. BRG.	S80°36'11.5"E

THE ABOVE MAP IS A TRUE REPRESENTATION THEREOF AND SHOWS THE SIZE AND LOCATION OF ALL THE PROPERTY, EXTERIOR BOUNDARIES, THE LOCATION OF ALL VISIBLE BOUNDARY FENCES, APPARENT EASEMENTS, ROADWAYS AND VISIBLE ENCROACHMENTS, IF ANY.

THIS SURVEY IS MADE FOR THE USE OF THE PRESENT OWNERS OF THE PROPERTY, AND ALSO THOSE WHO PURCHASE, MORTGAGE OR GUARANTEE TITLE THEREIN WITHIN ONE (1) YEAR FROM DATE HERETO.

BRADFORD L. SPENCER, R.L.S. 2069
RSV# 41054

THIS IS ORIGINAL
PRINT ONLY IF
SEAL IS IMPRINTED
IN RED



417-491

LAP-7