


PLAT OF SURVEY

LOT 1, CERTIFIED SURVEY MAP NO. 2890 AS RECORDED IN VOLUME 15 OF CERTIFIED SURVEY MAPS ON PAGE 105, IN THE WALWORTH COUNTY REGISTER OF DEEDS, located in the Southwest ¼ of the Northwest ¼ of Section 6, Town 4 North, Range 17 East, in the Town of Troy and the Southeast ¼ of the Northeast ¼ of Section 1, Town 4 North, Range 16 East, in the Town of La Grange, all in Walworth County, Wisconsin.

Surveyed for: Henry Clark

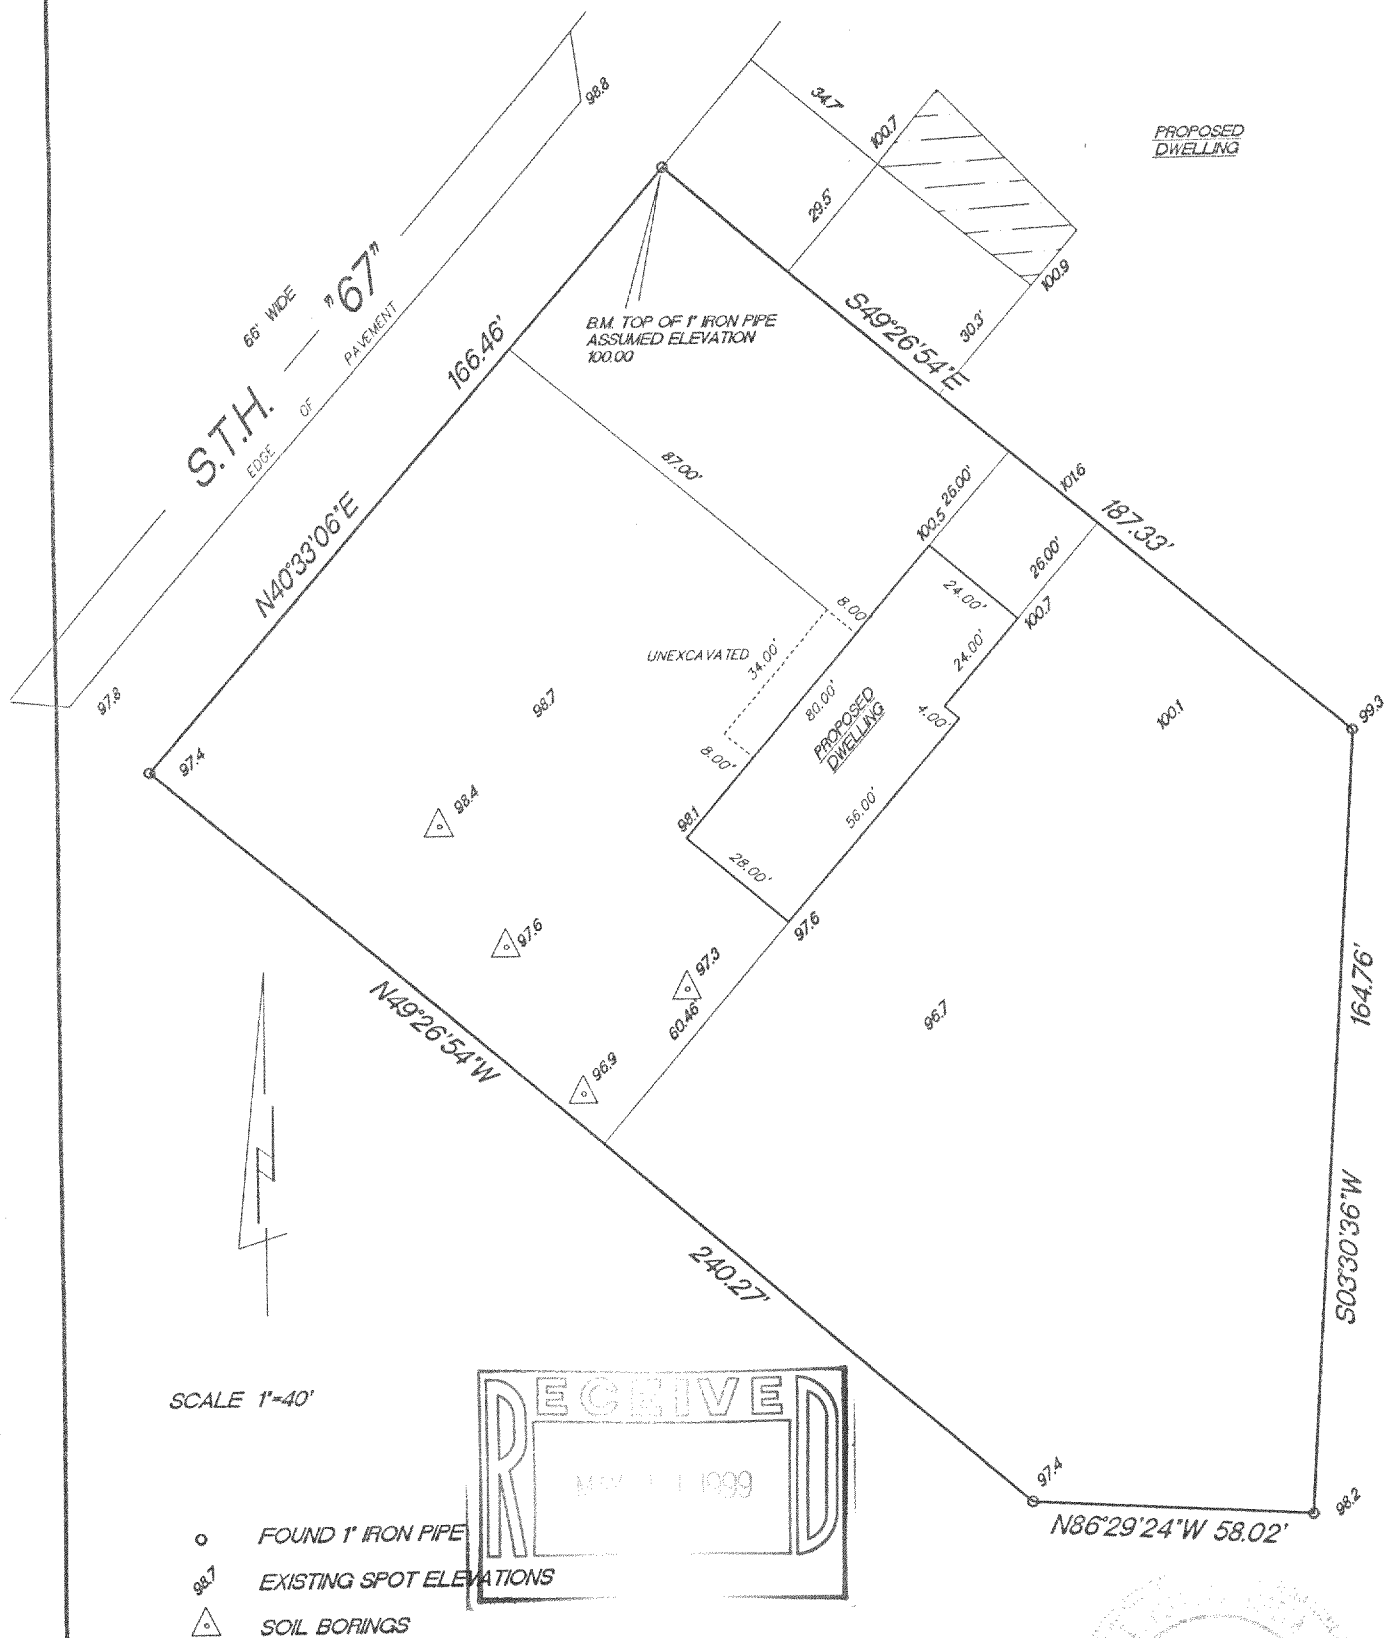

"I hereby certify that I have surveyed the above described property and that the above map is a true representation thereof and shows the size and location of the property, its exterior boundaries, the location of all visible structures and dimension of all principal buildings thereon, boundary fences, apparent easements, roadways and encroachments if any."

"This survey is made for the use of the present owners of the property, and also those who purchase, mortgage or guarantee the title thereto within one year from date hereof."



W362 S10227 Lewin Lane
Eagle, Wisconsin 53119
Terrance E. Pisarek R.L.S.

(414) 594-3484
fax (414) 594-5904

THIS IS NOT AN ORIGINAL SURVEY UNLESS THE SEAL IS RED.

4/5/99
DATE

TEP/DW
FIELD WORK BY

TEP
DRAWN BY

99086
JOB NUMBER

LA-2890-1
417-556