

TOPOGRAPHIC MAPPING

WORK ORDERED BY -
LAWRENCE CRIVELLO
269 N. CHICAGO AVENUE
SOUTH MILWAUKEE, WI. 53172

FARRIS, HANSEN & ASSOCIATES, INC.
Engineering, Architecture, Surveying
7 Ridgway Court P.O. Box 437
ELKHORN, WISCONSIN 53121
Office: (414) 723-2098
Fax: (414) 723-5888

REVISIONS

8/11/99 -
TOPOGRAPHY
ADDED TO MAP

PROJECT NO.

4308

DATE:

07/14/95



SHEET NO.

1 OF 1


TOPOGRAPHIC MAPPING

LOTS 39 THRU 43 OF BLOCK 1 OF
SWIFT LAKE SUBDIVISION


LOCATED IN SECTION 8, TOWN 4 NORTH, RANGE 17
EAST, WALWORTH COUNTY, WISCONSIN

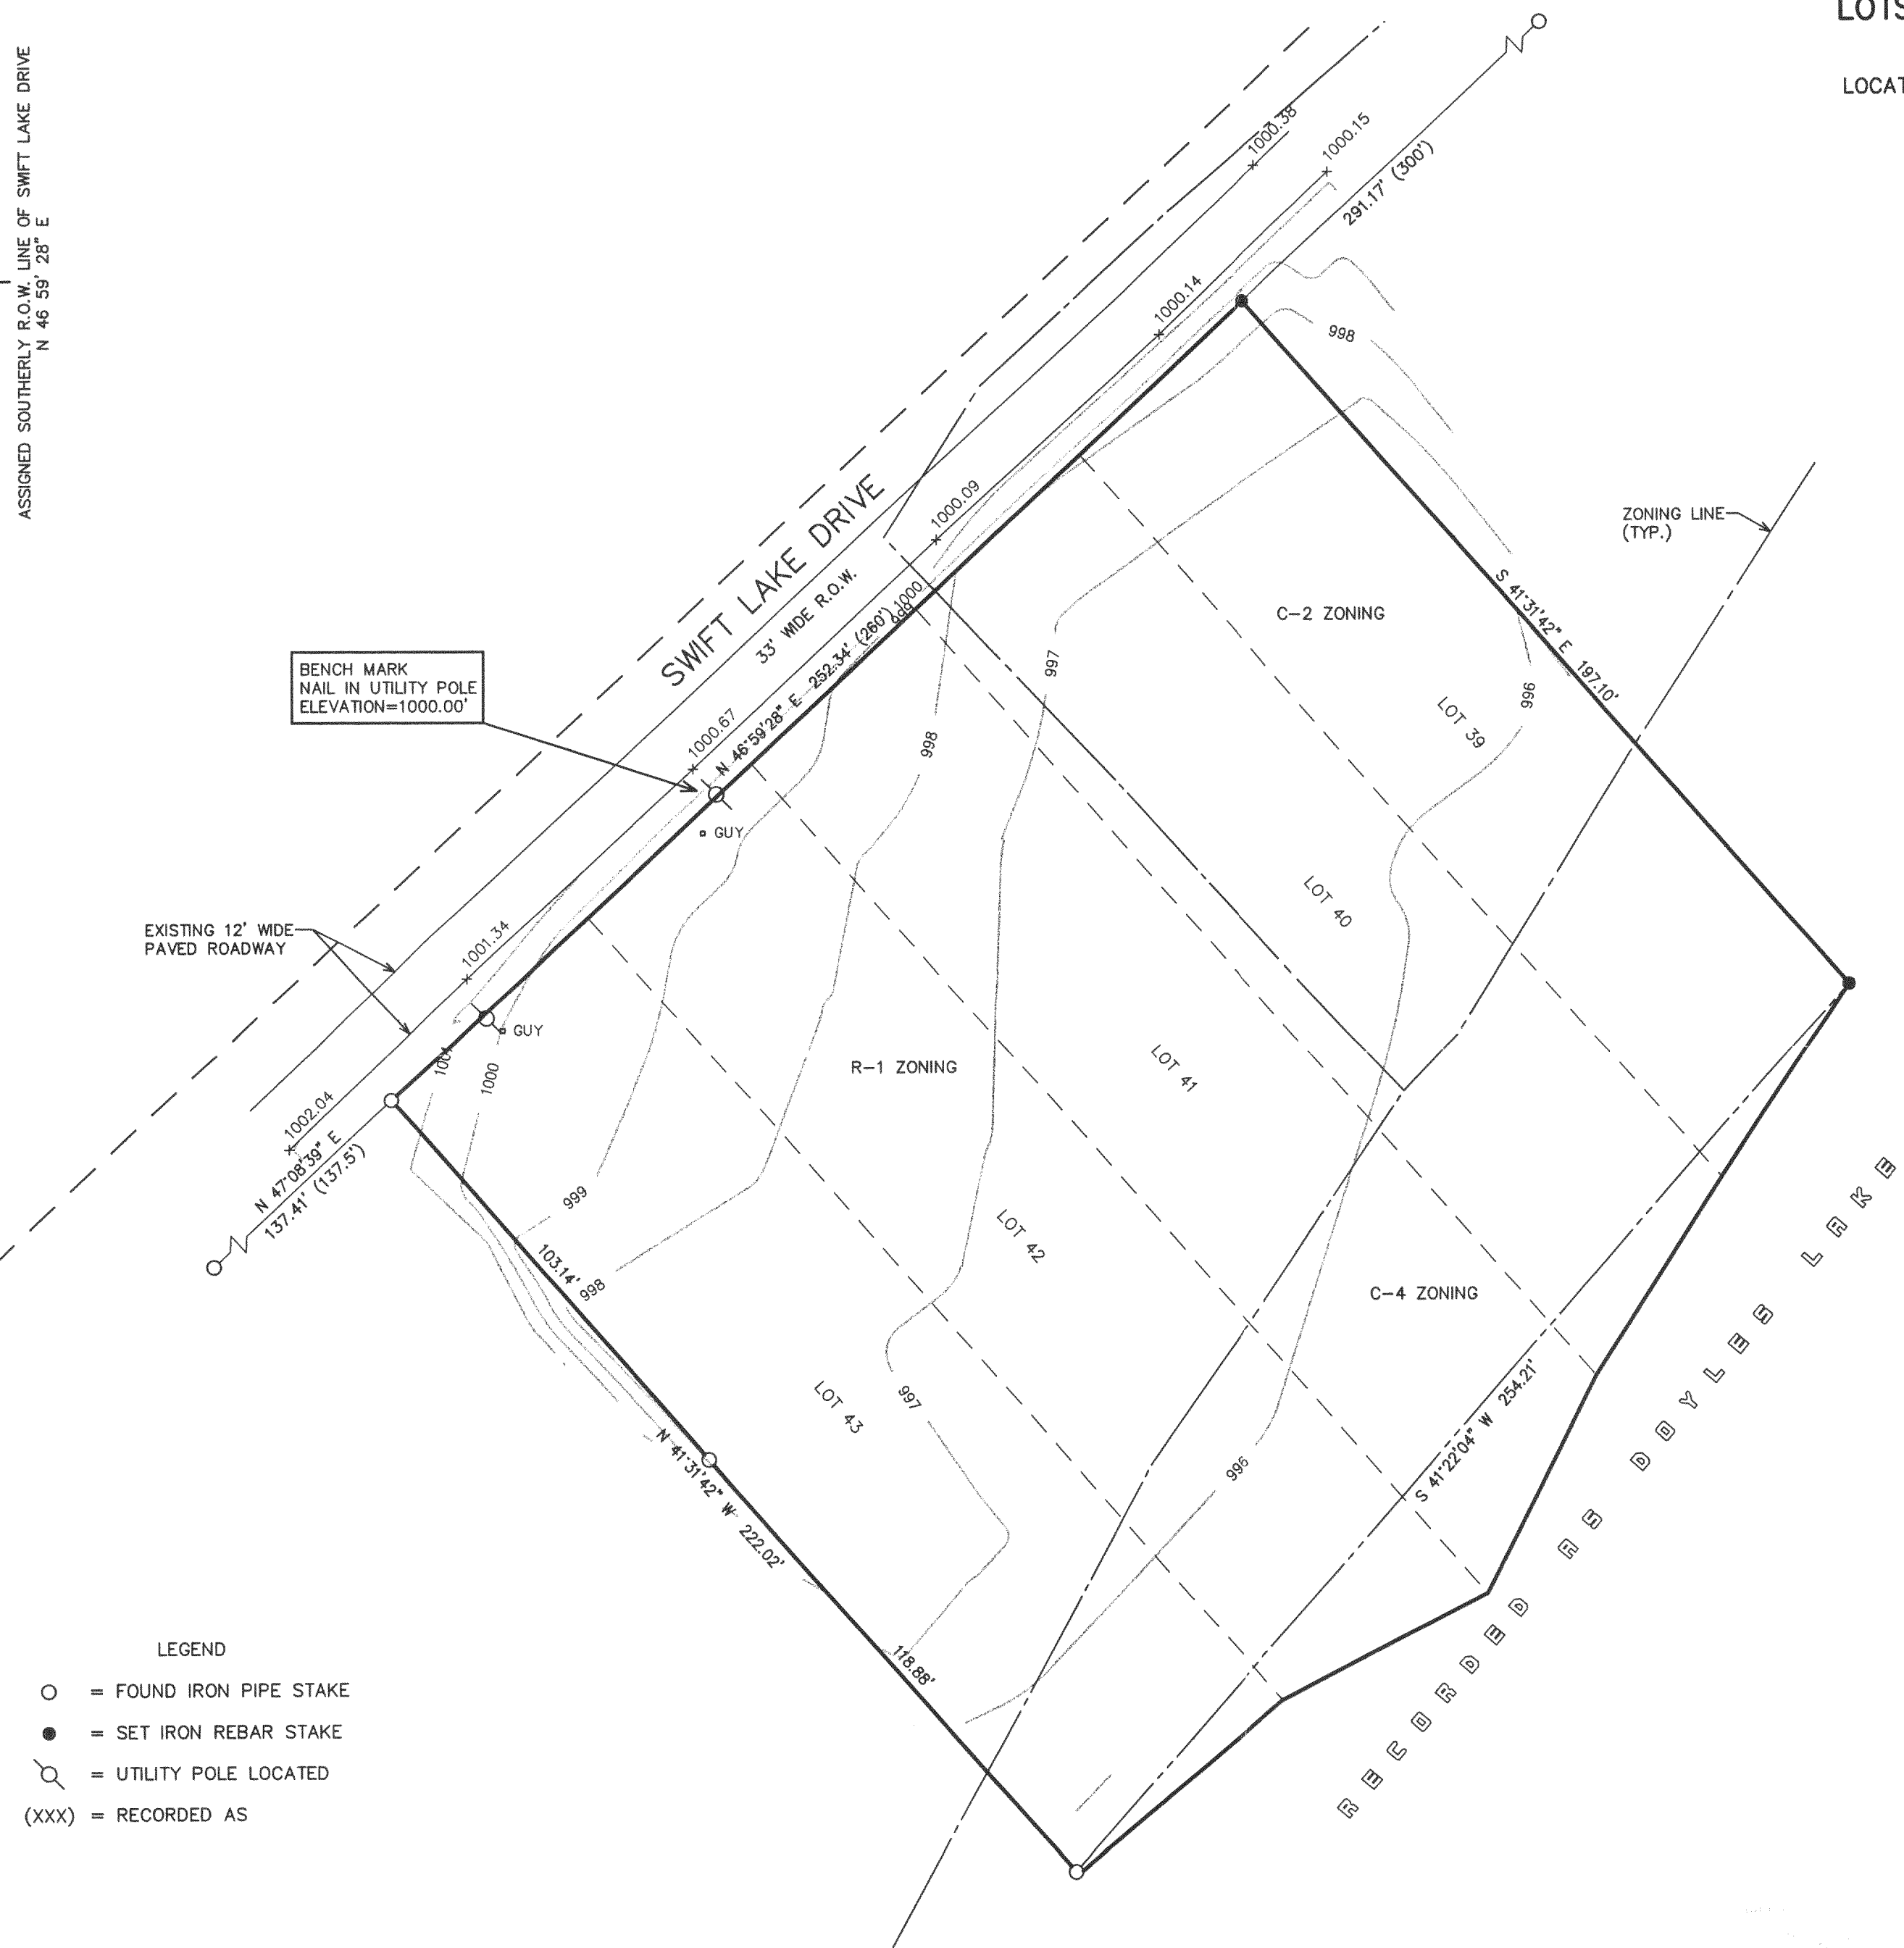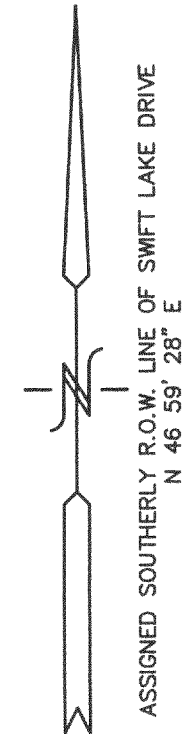

- LEGEND
- = FOUND IRON PIPE STAKE
 - = SET IRON REBAR STAKE
 - = UTILITY POLE LOCATED
 - (XXX) = RECORDED AS

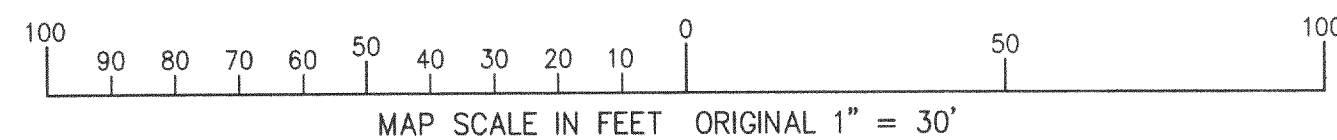

NO APPARENT SHORELINE EXISTS AS OF THE DATE OF
THIS SURVEY. LANDS BECOME SWAMPY OR MARSH LIKE
WITH NO APPARENT EDGE OF SHORE.

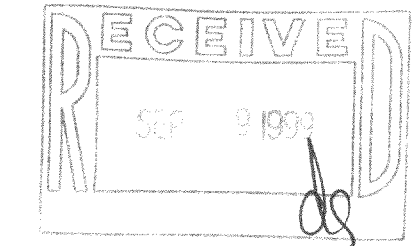

NOTE: COPIES OF THIS MAP TO WHICH THE FOLLOWING CERTIFICATE
WILL APPLY SHOW THE SURVEYOR'S ORIGINAL SEAL AND SIGNATURE
IN RED INK. COPIES BY ANY OTHER MEANS MAY HAVE ALTERATIONS
WHICH DO NOT REPRESENT THE SURVEYOR'S WORK PRODUCT.

I HEREBY CERTIFY THAT THE ABOVE DESCRIBED PROPERTY HAS BEEN
SURVEYED UNDER MY DIRECTION AND THAT THE ABOVE MAP IS A TRUE
REPRESENTATION THEREOF AND SHOWS THE SIZE AND LOCATION OF
THE PROPERTY AND ITS EXTERIOR BOUNDARIES. THIS SURVEY IS
MADE FOR THE USE OF THE PRESENT OWNERS OF THE PROPERTY, AND
ALSO THOSE WHO PURCHASE, MORTGAGE, OR GUARANTEE THE TITLE
THERE TO WITHIN ONE YEAR FROM THE DATE HEREOF.

DATED: 7-14-95

PETER S. GORDON R.L.S. 2101

417-565

LSL-2