



PLAT OF SURVEY
LOT 9, SADDLE CLUB OF WALWORTH COUNTY, LOCATED IN THE NORTHWEST, NORTHEAST, SOUTHWEST, AND SOUTHEAST 1/4'S OF THE SOUTHWEST 1/4 OF SECTION 30, AND THE NORTHWEST 1/4 AND NORTHEAST 1/4'S OF THE NORTHWEST 1/4 OF SECTION 31, TOWN 4 NORTH, RANGE 17 EAST, TOWNSHIP OF TROY, WALWORTH COUNTY, WISCONSIN.
SURVEYED FOR: RUBY KRALUSE

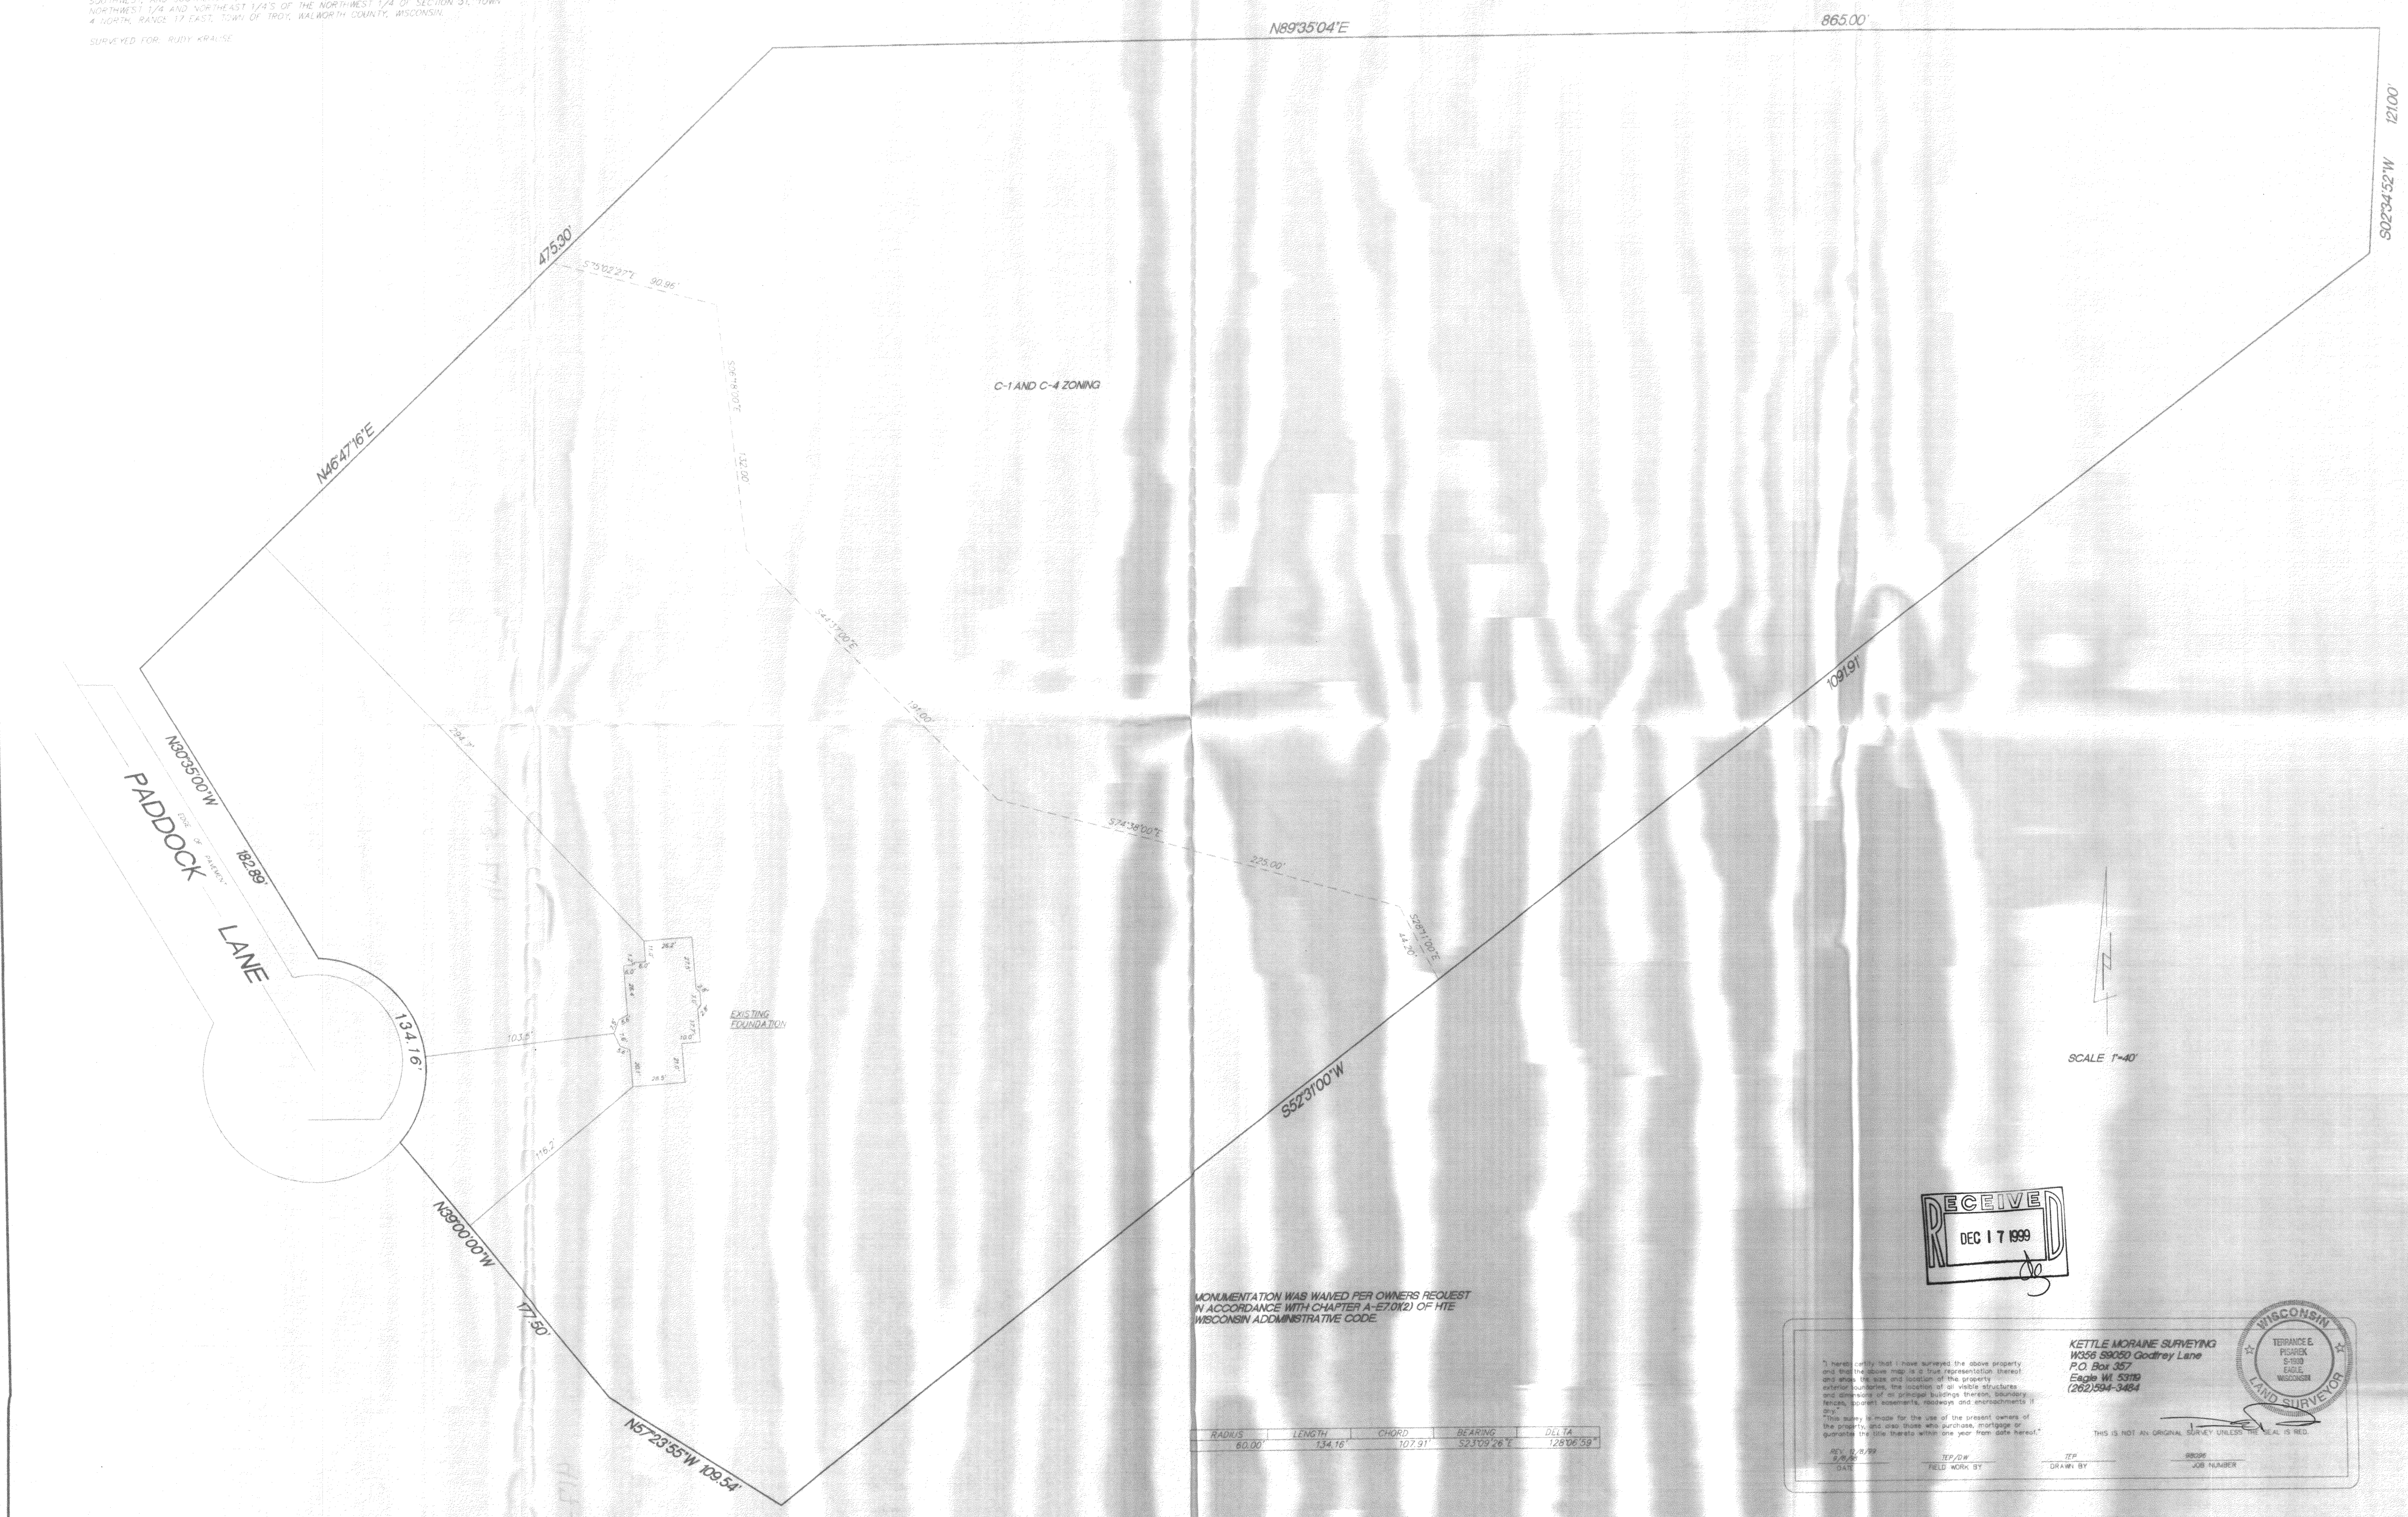

SCALE 1"=40'

MONUMENTATION WAS WAIVED PER OWNERS REQUEST
IN ACCORDANCE WITH CHAPTER A-67.01(2) OF THE
WISCONSIN ADMINISTRATIVE CODE.

RADIUS	LENGTH	CHORD	BEARING	DELTA
60.00'	134.16'	107.91'	S23°09'26"E	128°06'58"

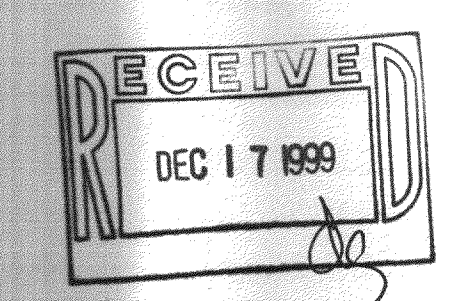

KETTLE MORANE SURVEYING
W358 S9050 Godfrey Lane
P.O. Box 357
Eagle WI 53119
(262) 594-3484

THIS IS NOT AN ORIGINAL SURVEY UNLESS THE SEAL IS REG.

WISCONSIN
TERRANCE E. PISAREK
S-7109
EAGLE
WISCONSIN
LAND SURVEYOR

LSC-9

417-579