


FLAT OF SURVEY
LOT 3, SURREY RIDGE, A SUBDIVISION LOCATED IN THE NORTHWEST, NORTHEAST, SOUTHWEST
AND SOUTHEAST 1/4'S OF THE NORTHWEST 2/4, AND THE NORTHEAST AND SOUTHEAST 1/4'S
OF THE SOUTHWEST 1/4 OF SECTION 31, TOWN 4 NORTH, RANGE 17 EAST, TOWN OF TROY,
WALWORTH COUNTY, WISCONSIN.
SURVEYED FOR: JON AND SHARON NEWMAN
PROPOSED YARD GRADE: TO BE DETERMINED BY OWNER OR OTHERS

EXISTING SPOT ELEVATIONS

SCALE 1"=40'

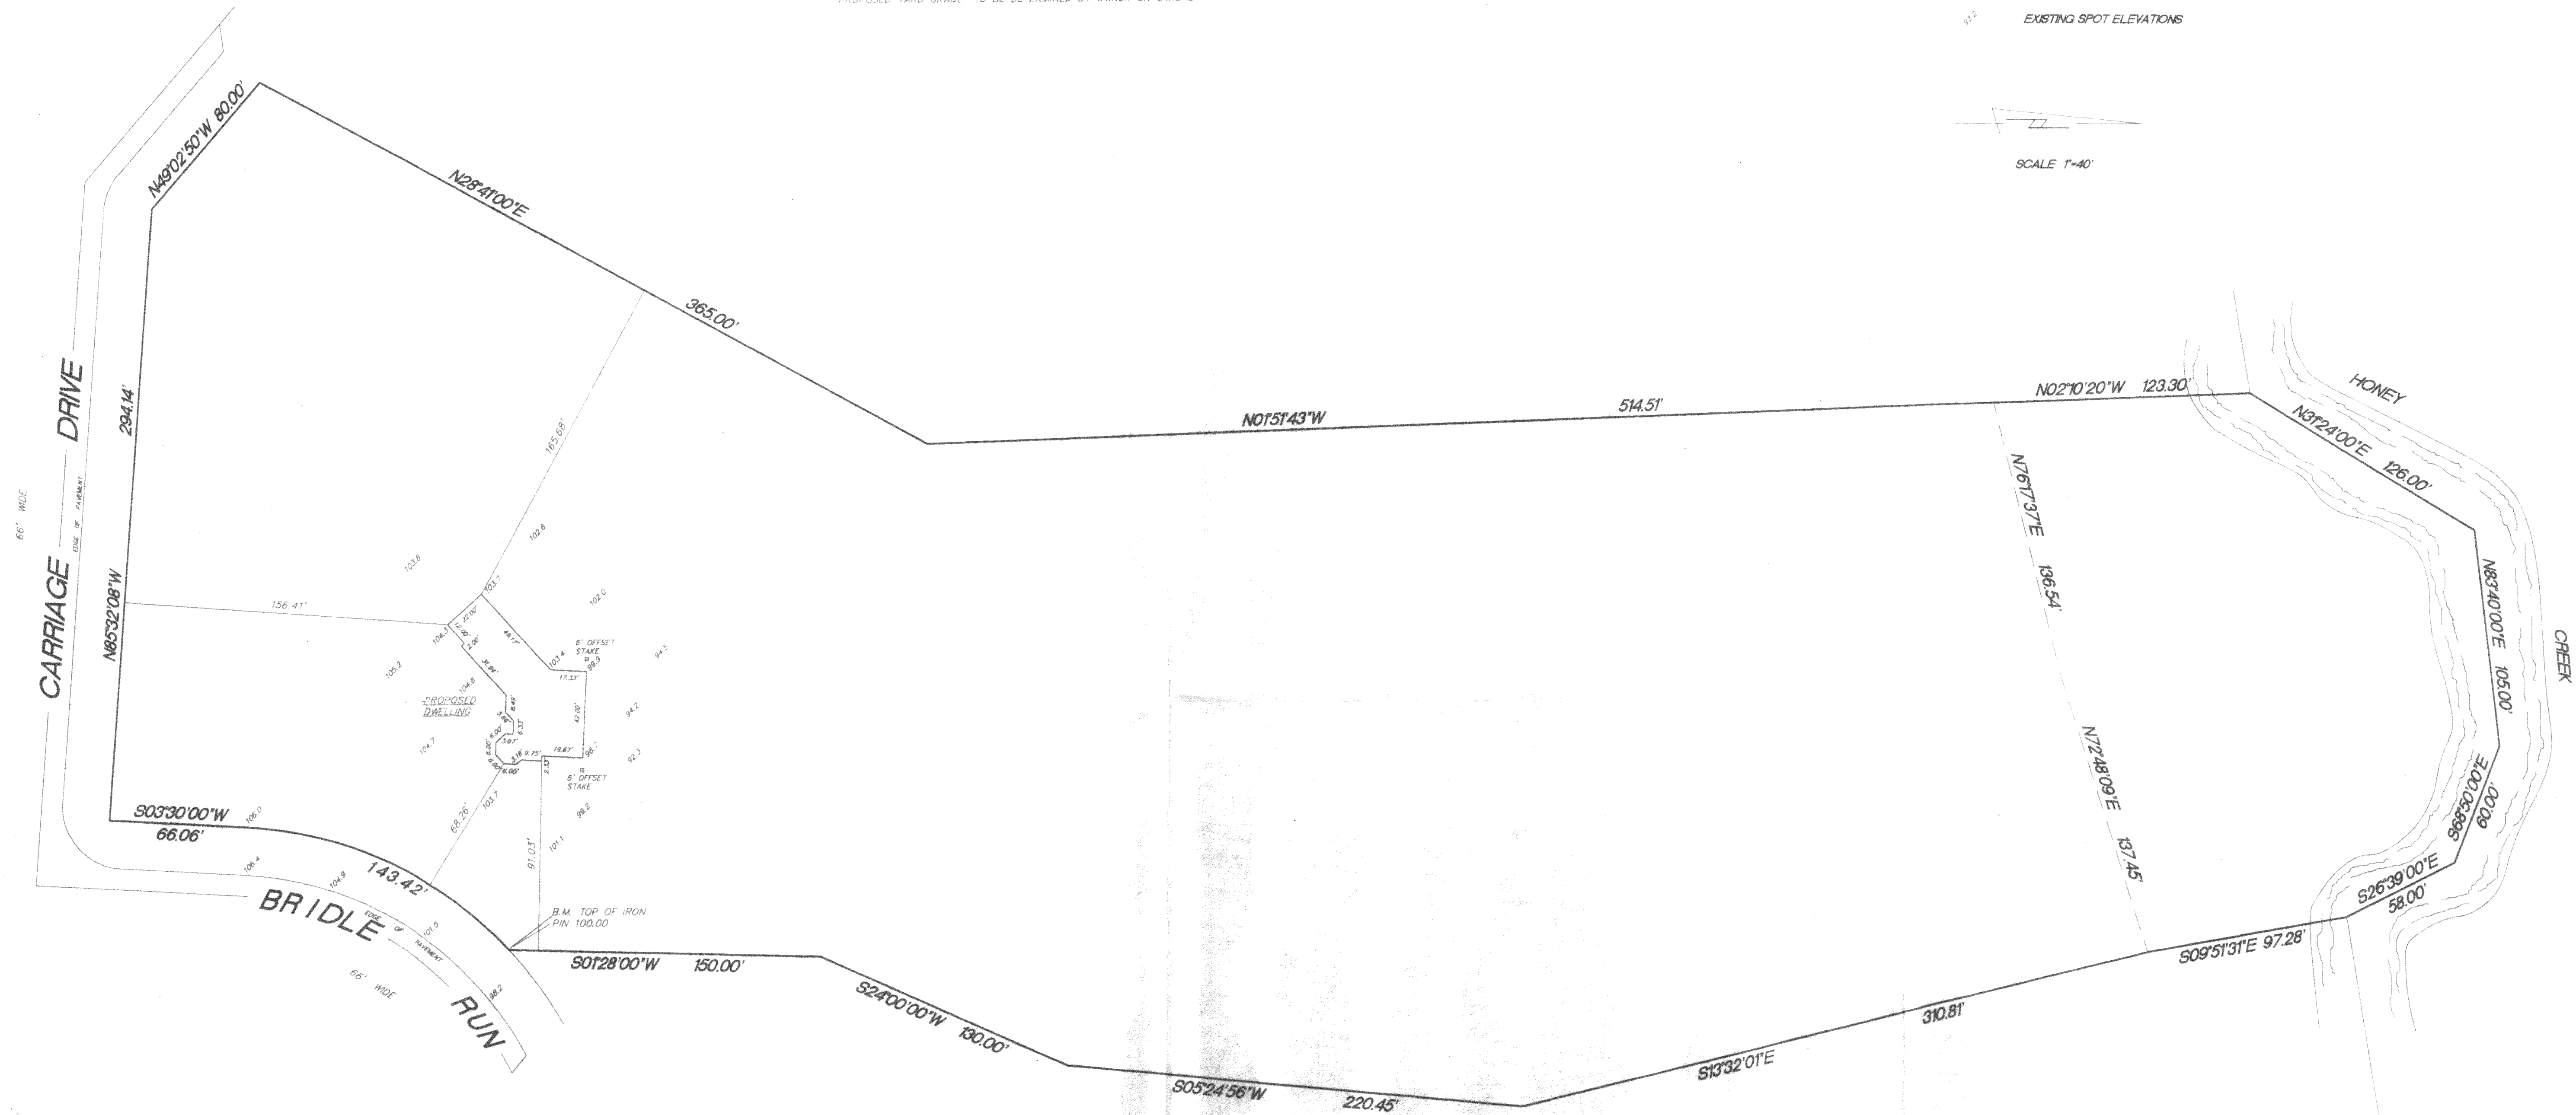

MONUMENTATION WAS WAIVED BY OWNER
IN ACCORDANCE WITH CHAPTER A-E7.01(2)
OF THE WISCONSIN ADMINISTRATIVE CODE.

RADIUS	LENGTH	CHORD	BEARING	DELTA
186.00'	143.42'	139.97'	S25°21'16\"W	43°42'57\"

I hereby certify that I have surveyed the above property
and that the above map is a true representation thereof
and shows the size and location of the property
exterior boundaries, the location of all visible structures
and dimensions of all principal buildings thereon, boundary
fences, apparent easements, roadways and encroachments if
any.
This survey is made for the use of the present owners of
the property, and also those who purchase, mortgage or
guarantee the title thereto within one year from date hereof.

KETTLE MORANE SURVEYING
P.O. Box 357
Eagle WI 53119
(262)594-3464

THIS IS NOT AN ORIGINAL SURVEY UNLESS THE SURVEYOR'S SIGNATURE IS PRESENT

DATE 10/4/00 FIELD WORK BY TEP DRAWN BY TEP JOB NUMBER 00058

