

PLAT OF SURVEY

LEGEND


- 1.25" IRON PIPE FOUND
- ⊗ .25" REBAR FOUND
- ⊕-OE- POWER POLE WITH OVERHEAD ELECTRIC
- ⊗ LIGHT

FOR: MSI GENERAL

DATE: 4/23/2003

DESCRIBED AS FOLLOWS:

BEING LOT 1 OF CSM # 3547
BEING A PARCEL OF LAND IN THE NE¹/₄ OF THE NE¹/₄
OF SECTION 15, TOWNSHIP 4 NORTH, RANGE 17 EAST,
TOWN OF TROY, WALWORTH COUNTY, WISCONSIN.

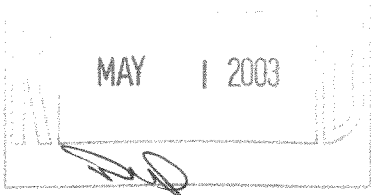


THE ABOVE MAP IS A TRUE REPRESENTATION THEREOF AND SHOWS THE SIZE AND LOCATION OF ALL THE PROPERTY, EXTERIOR BOUNDARIES, THE LOCATION OF ALL VISIBLE BOUNDARY FENCES, APPARENT EASEMENTS, ROADWAYS AND VISIBLE ENCROACHMENTS, IF ANY.

THIS SURVEY IS MADE FOR THE USE OF THE PRESENT OWNERS OF THE PROPERTY, AND ALSO THOSE WHO PURCHASE, MORTGAGE OR GUARANTEE TITLE THERETO WITHIN ONE (1) YEAR FROM DATE HERETO.


BRADFORD L. SPENCER, R.L.S. 2069
RSV#03103

THIS IS ORIGINAL
PRINT ONLY IF
SEAL IS IMPRINTED
IN RED

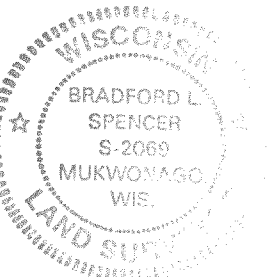

RSV
ENGINEERING, INC.

Engineers • Land Surveyors • Environmental Scientists
801 MAIN STREET MUKWONAGO, WISCONSIN 53149 (262) 363-2004

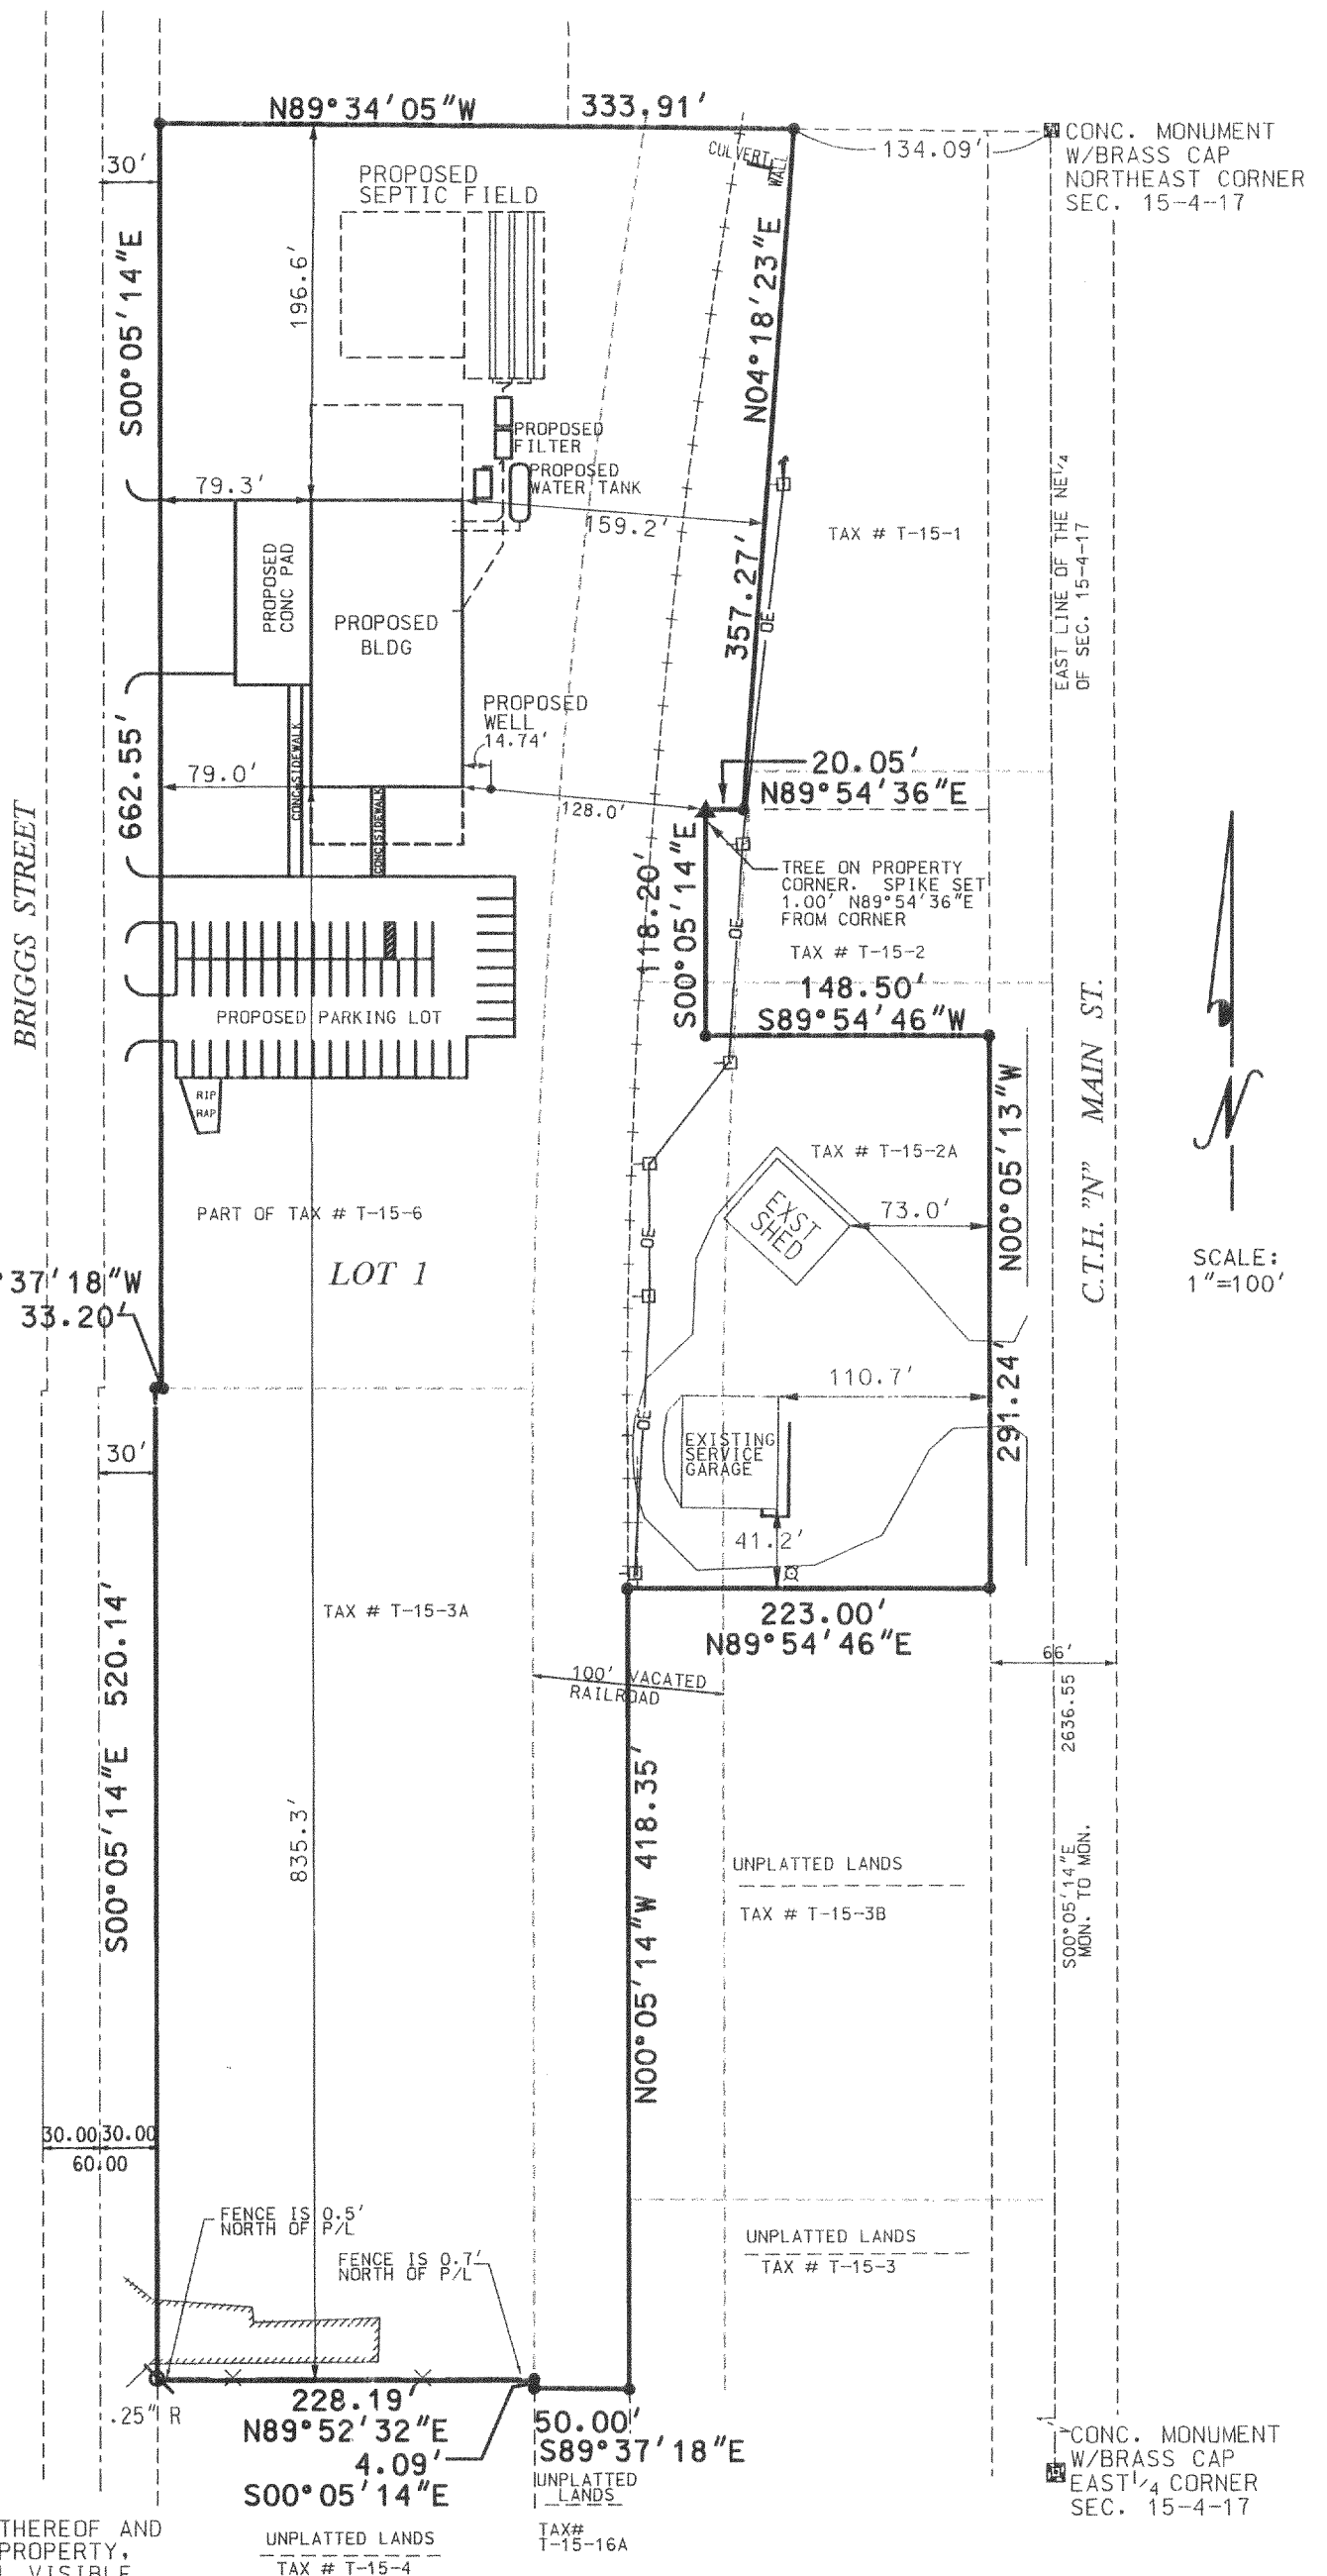

SCALE:
1"=100'

LA3547-1

417-688