
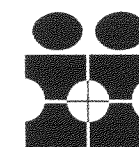
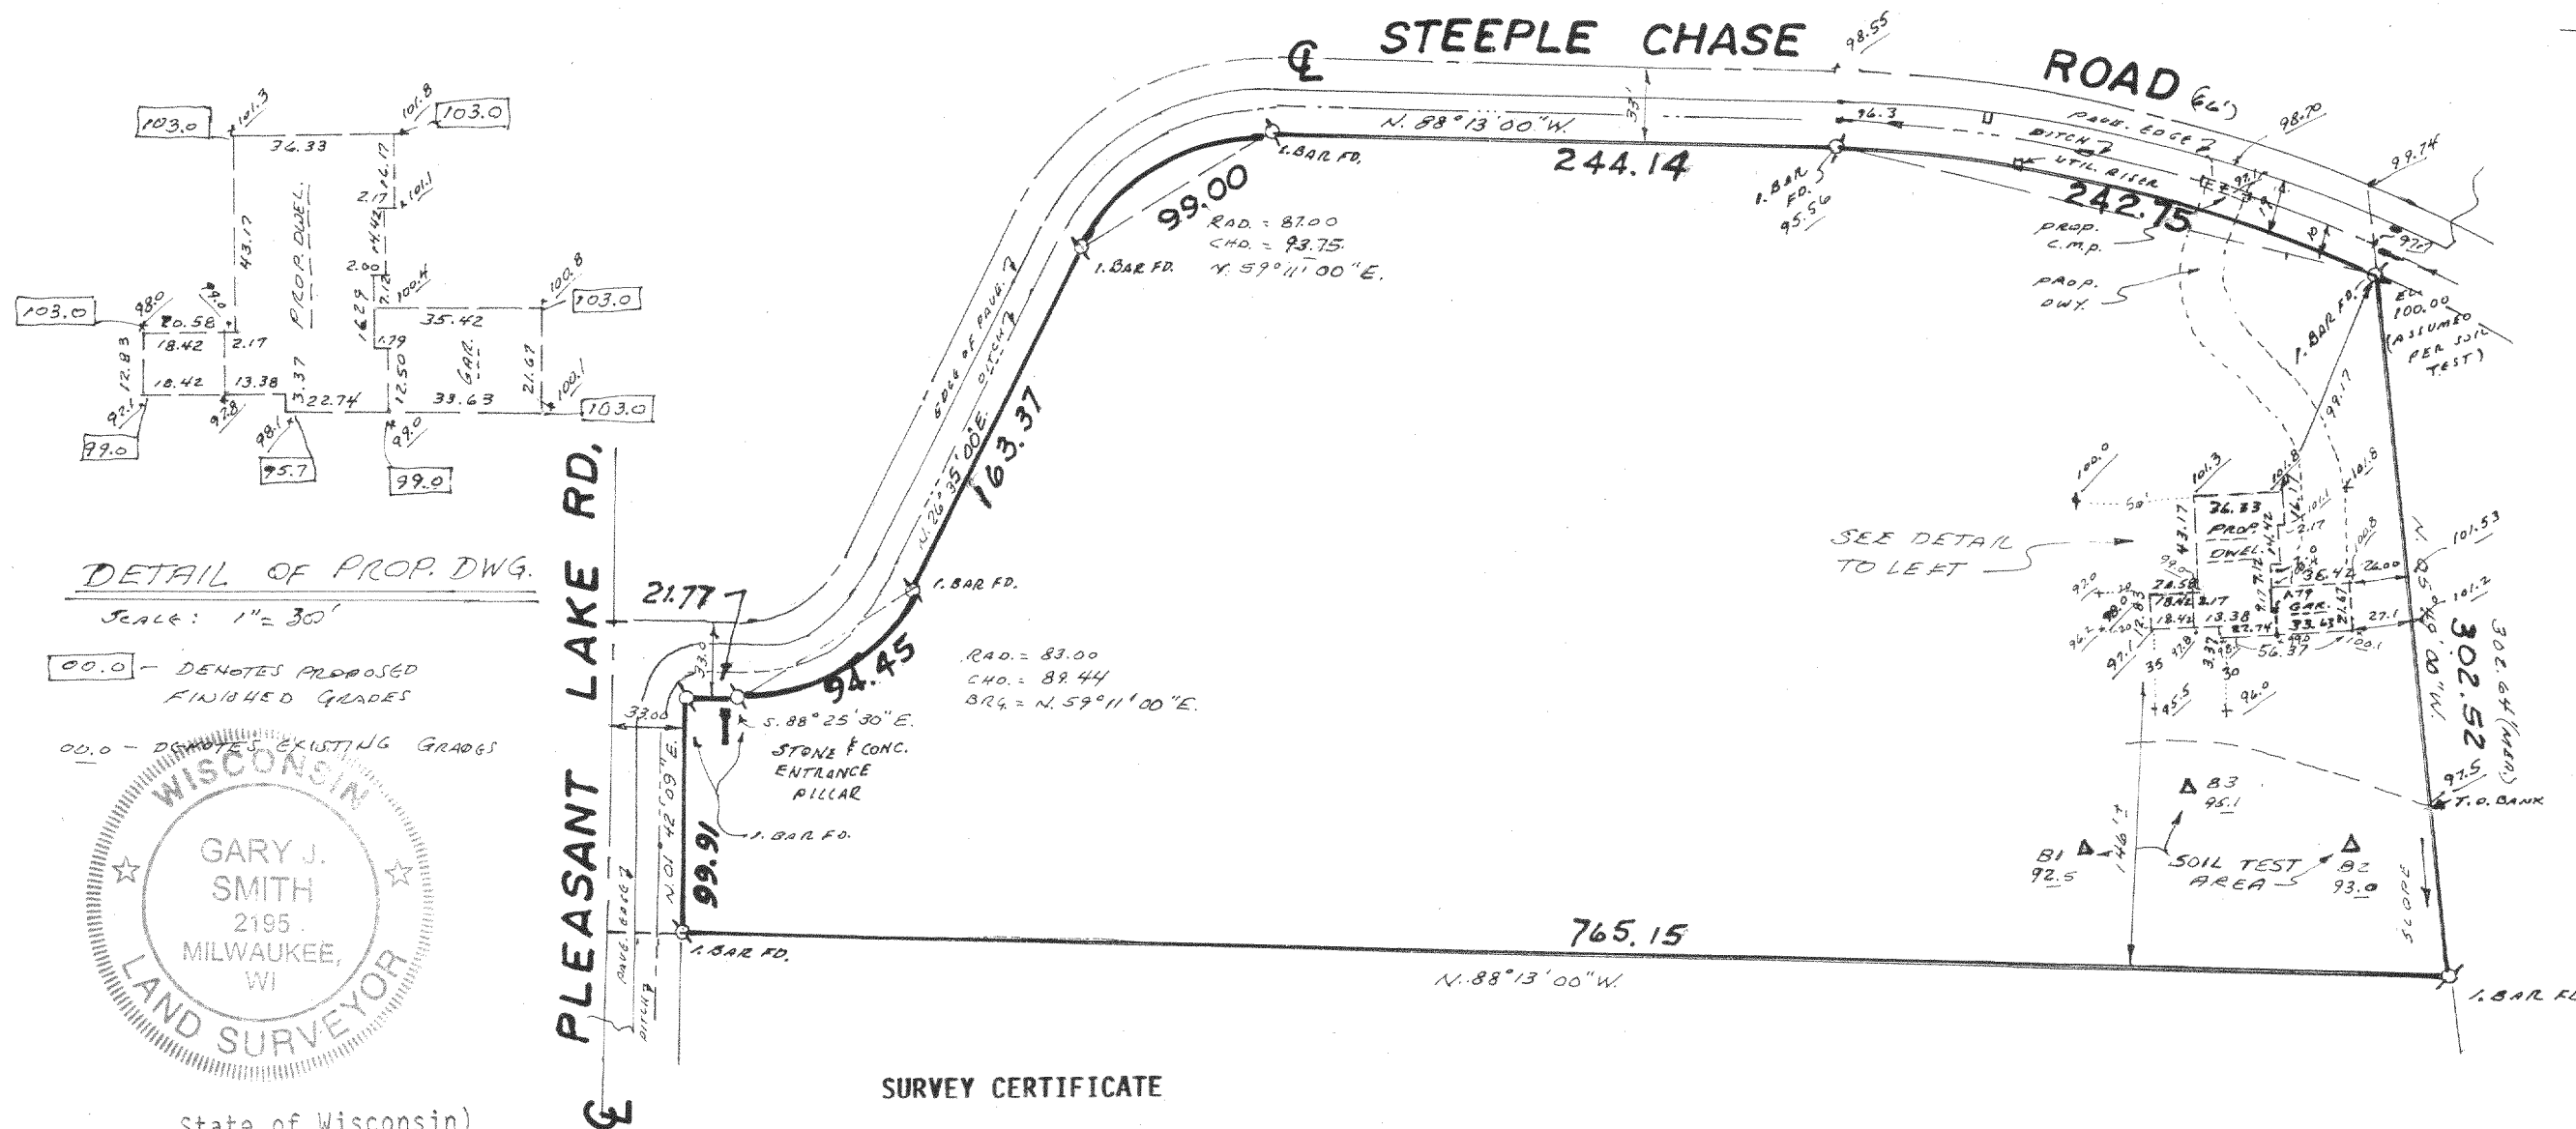


# PLAT OF SURVEY

SURVEY FOR: WOLTER BROS. BUILDERS  
LOCATION:

JOHNSON

DESCRIPTION: LOT 18 SADDLE CLUB OF WALWORTH COUNTY, a subdivision located in the Northwest, Northeast, Southwest, and Southeast 1/4's of the Southwest 1/4 of Section 30, and the Northwest and Northeast 1/4's of the Northwest 1/4 of Section 31, Town 4 North, Range 17 East, Town of Troy, Walworth County, Wisconsin.

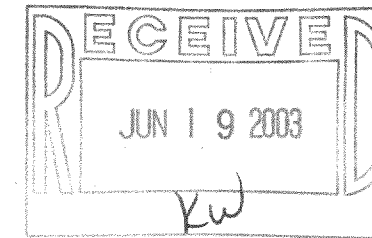

**INTERLINE SURVEY SERVICES, INC.**  
10521 W. FOREST HOME AVE. STE. 201  
HALES CORNERS, WI 53130  
PHONE 425-2060

JOB NO. 29199  
DATED: 01-03-03

417-699

LSC-18