

PLAT OF SURVEY



LOT 1, CERTIFIED SURVEY MAP NO. 2551, BEING A PART OF THE SOUTHWEST 1/4 OF THE NORTHWEST 1/4 OF SECTION 3, TOWN 4 NORTH, RANGE 17 EAST, TOWN OF TROY, WALWORTH COUNTY, WISCONSIN.

SURVEYED FOR: MIKE HANSON.


SUGGESTED YARD GRADE TO BE DETERMINED BY OWNER OR OTHERS.

SOUTHWEST CORNER OF THE NORTHWEST 1/4 OF SECTION 3-4-17

WEST LINE OF THE NORTHWEST 1/4 OF SECTION 3-4-17

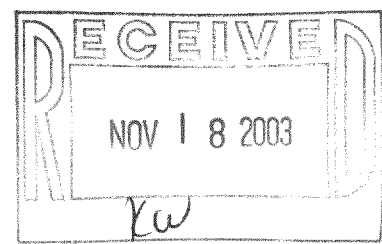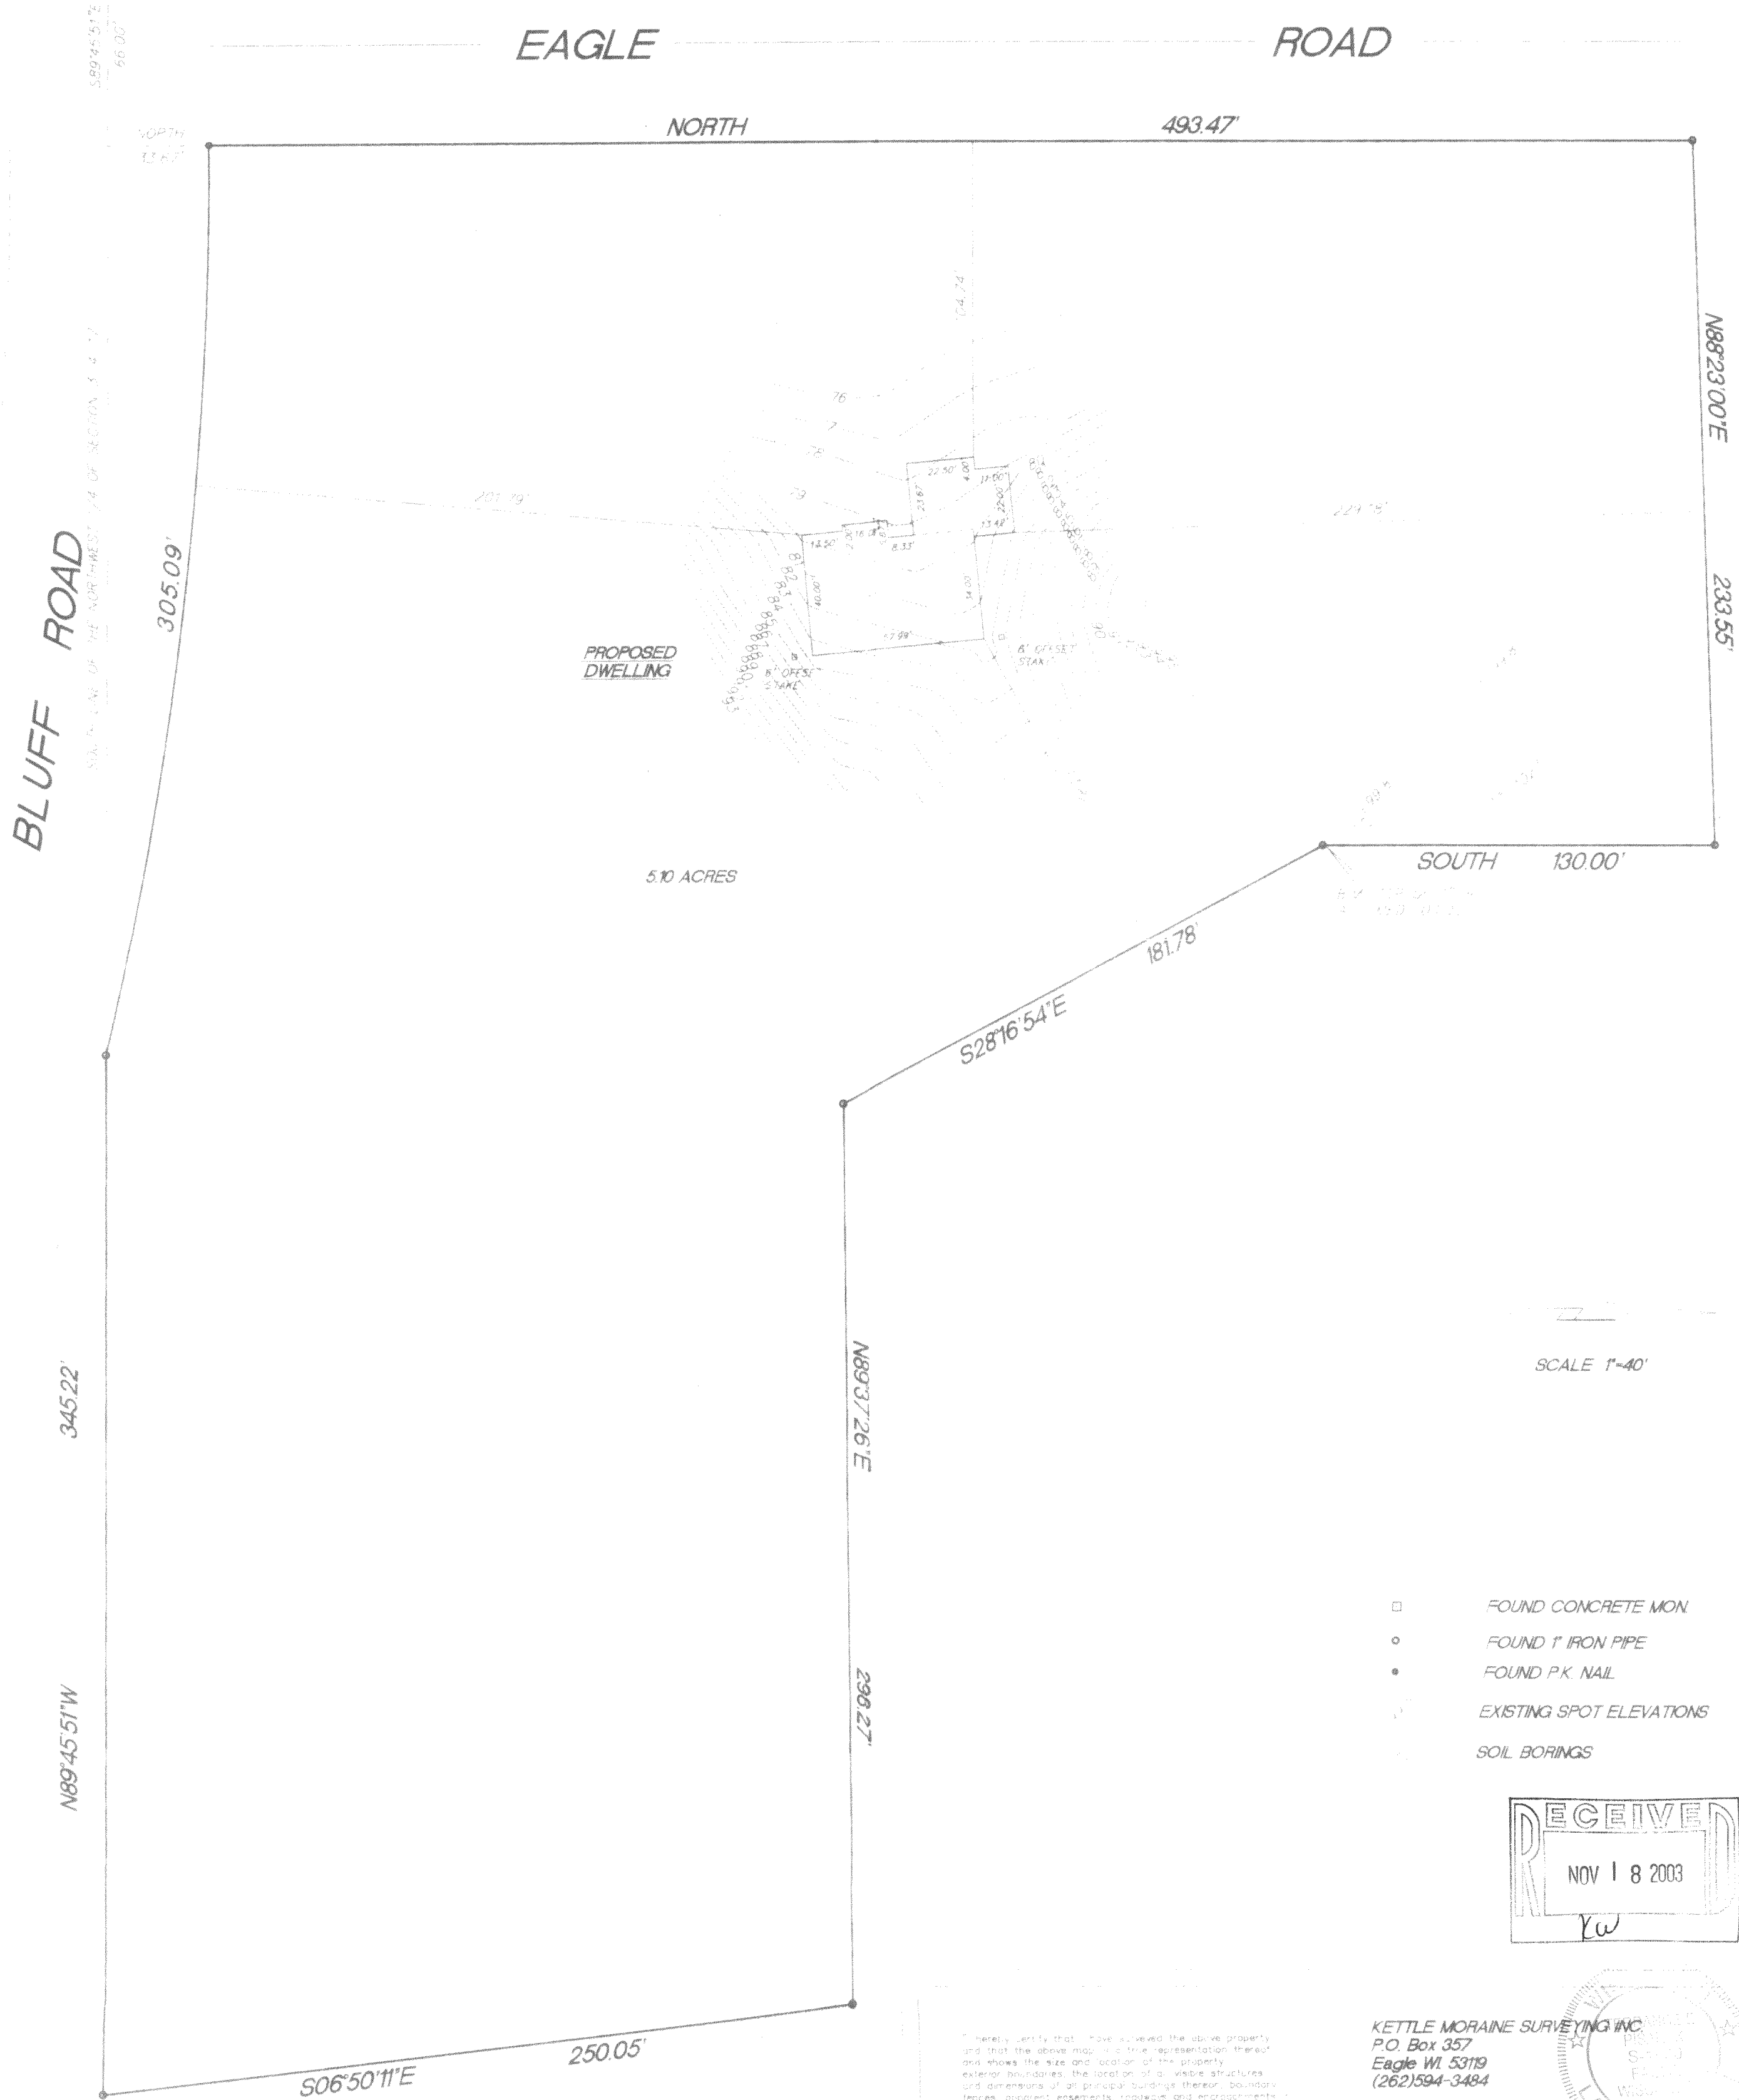

KETTLE MORaine SURVEYING INC.
P.O. Box 357
Eagle WI 53119
(262)594-3484

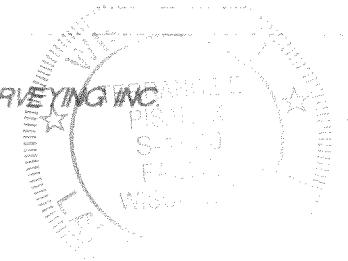

I hereby certify that I have surveyed the above property and that the above map is a true representation thereof and shows the size and location of the property, exterior boundaries, the location of all visible structures and dimensions of all principal buildings thereon, boundary fences, adjacent easements, roadways and encroachments, if any.

This survey is made for the use of the present owners of the property, and also those who purchase, mortgage or guarantee the title thereto within one year from date hereof.

DATE: 11/11/03 FIELD WORK BY: JF. DRAWN BY: JF. 23142 LB CLERK

RADIUS	CHORD	BEARING	DELTA
333.00'	305.09'	N89°45'51"W	13°06'49"
	305.09'	N89°45'51"E	
	304.42'	N89°45'51"E	

LA2551-1

417-711