


PLAT OF SURVEY

LOT 1, CERTIFIED SURVEY MAP NO. 3584, BEING A PART OF THE NORTHWEST 1/4 AND THE SOUTHWEST 1/4 OF THE NORTHWEST 1/4 OF SECTION 19, TOWN 4 NORTH, RANGE 17 EAST, TOWN OF TROY, WALWORTH COUNTY, WISCONSIN.

SURVEYED FOR: CLARENCE BREWA


SUGGESTED YARD GRADE: TO BE DETERMINED BY OWNER OR OTHERS

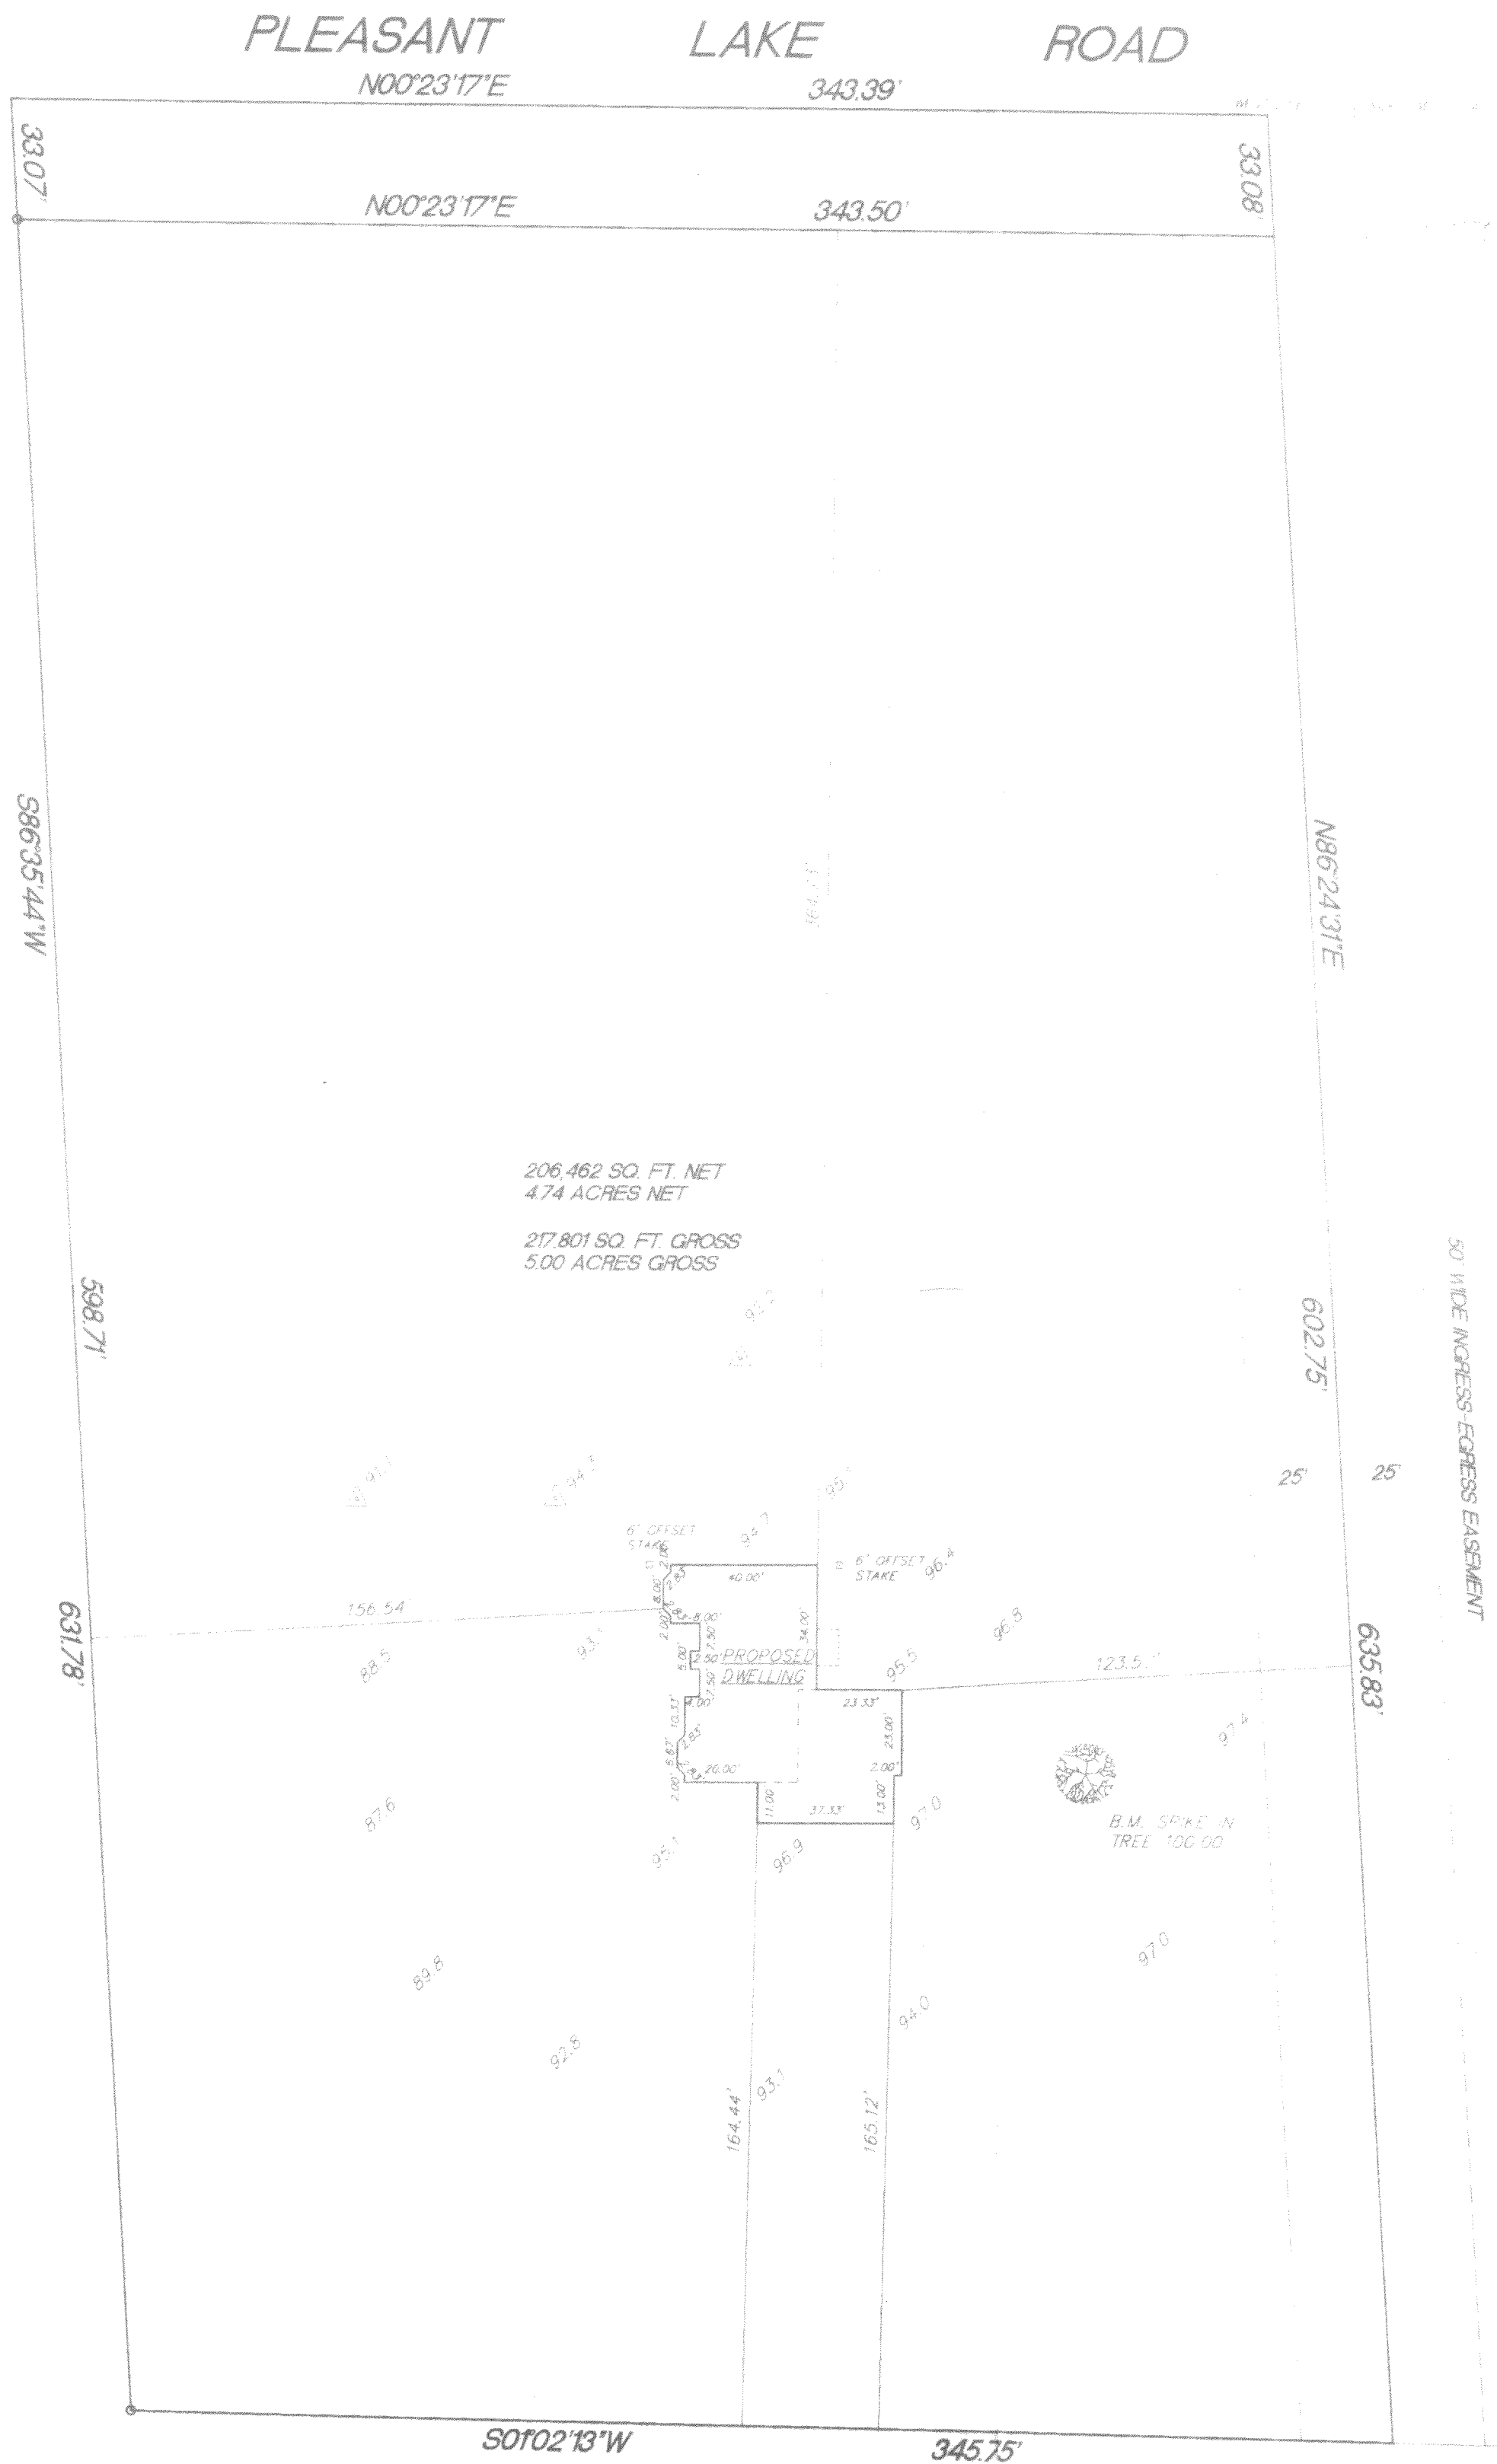

CONFORMANCE WITH 1999 WISCONSIN STATUTES


SCALE 1"=40'

- FOUND 1" IRON PIPE
- FOUND CONC. MON.
- 102.0 EXISTING SPOT ELEVATIONS
- ▲ SOIL BORINGS

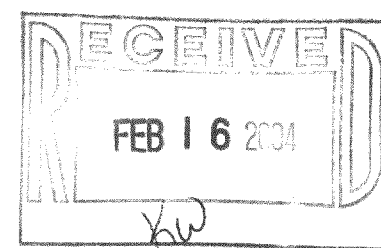

"I hereby certify that I have surveyed the above property and that the above map is a true representation thereof and shows the size and location of the property, exterior boundaries, the location of all visible structures and dimensions of all principal buildings thereon, boundary fences, apparent easements, roadways and encroachments if any."
 "This survey is made for the use of the present owners of the property, and also those who purchase, mortgage or guarantee the title thereto within one year from date hereof."

KETTLE MORaine SURVEYING INC.
 P.O. Box 357
 Eagle WI 53119
 (262)594-3484

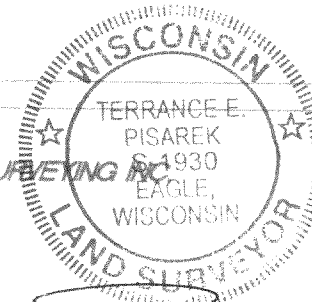

THIS IS NOT AN ORIGINAL SURVEY UNLESS THE SEAL IS RED

11/16/03 DATE TEP/DW FIELD WORK BY TEP DRAWN BY 03243 JOB NUMBER