

PLAT OF SURVEY


LOT 1, CERTIFIED SURVEY MAP NO. 3584, BEING A PART OF THE NORTHWEST 1/4 AND THE SOUTHWEST 1/4 OF THE NORTHWEST 1/4 OF SECTION 19, TOWN 4 NORTH, RANGE 17 EAST, TOWN OF TROY, WALWORTH COUNTY, WISCONSIN.

SURVEYED FOR: CLARENCE DREWA

SUGGESTED YARD GRADE: TO BE DETERMINED BY OWNER OR OTHERS

PLEASANT LAKE ROAD
N00°23'17"E 343.39'


NORTHWEST CORNER OF THE NORTHWEST 1/4 OF SECTION 19-4-17

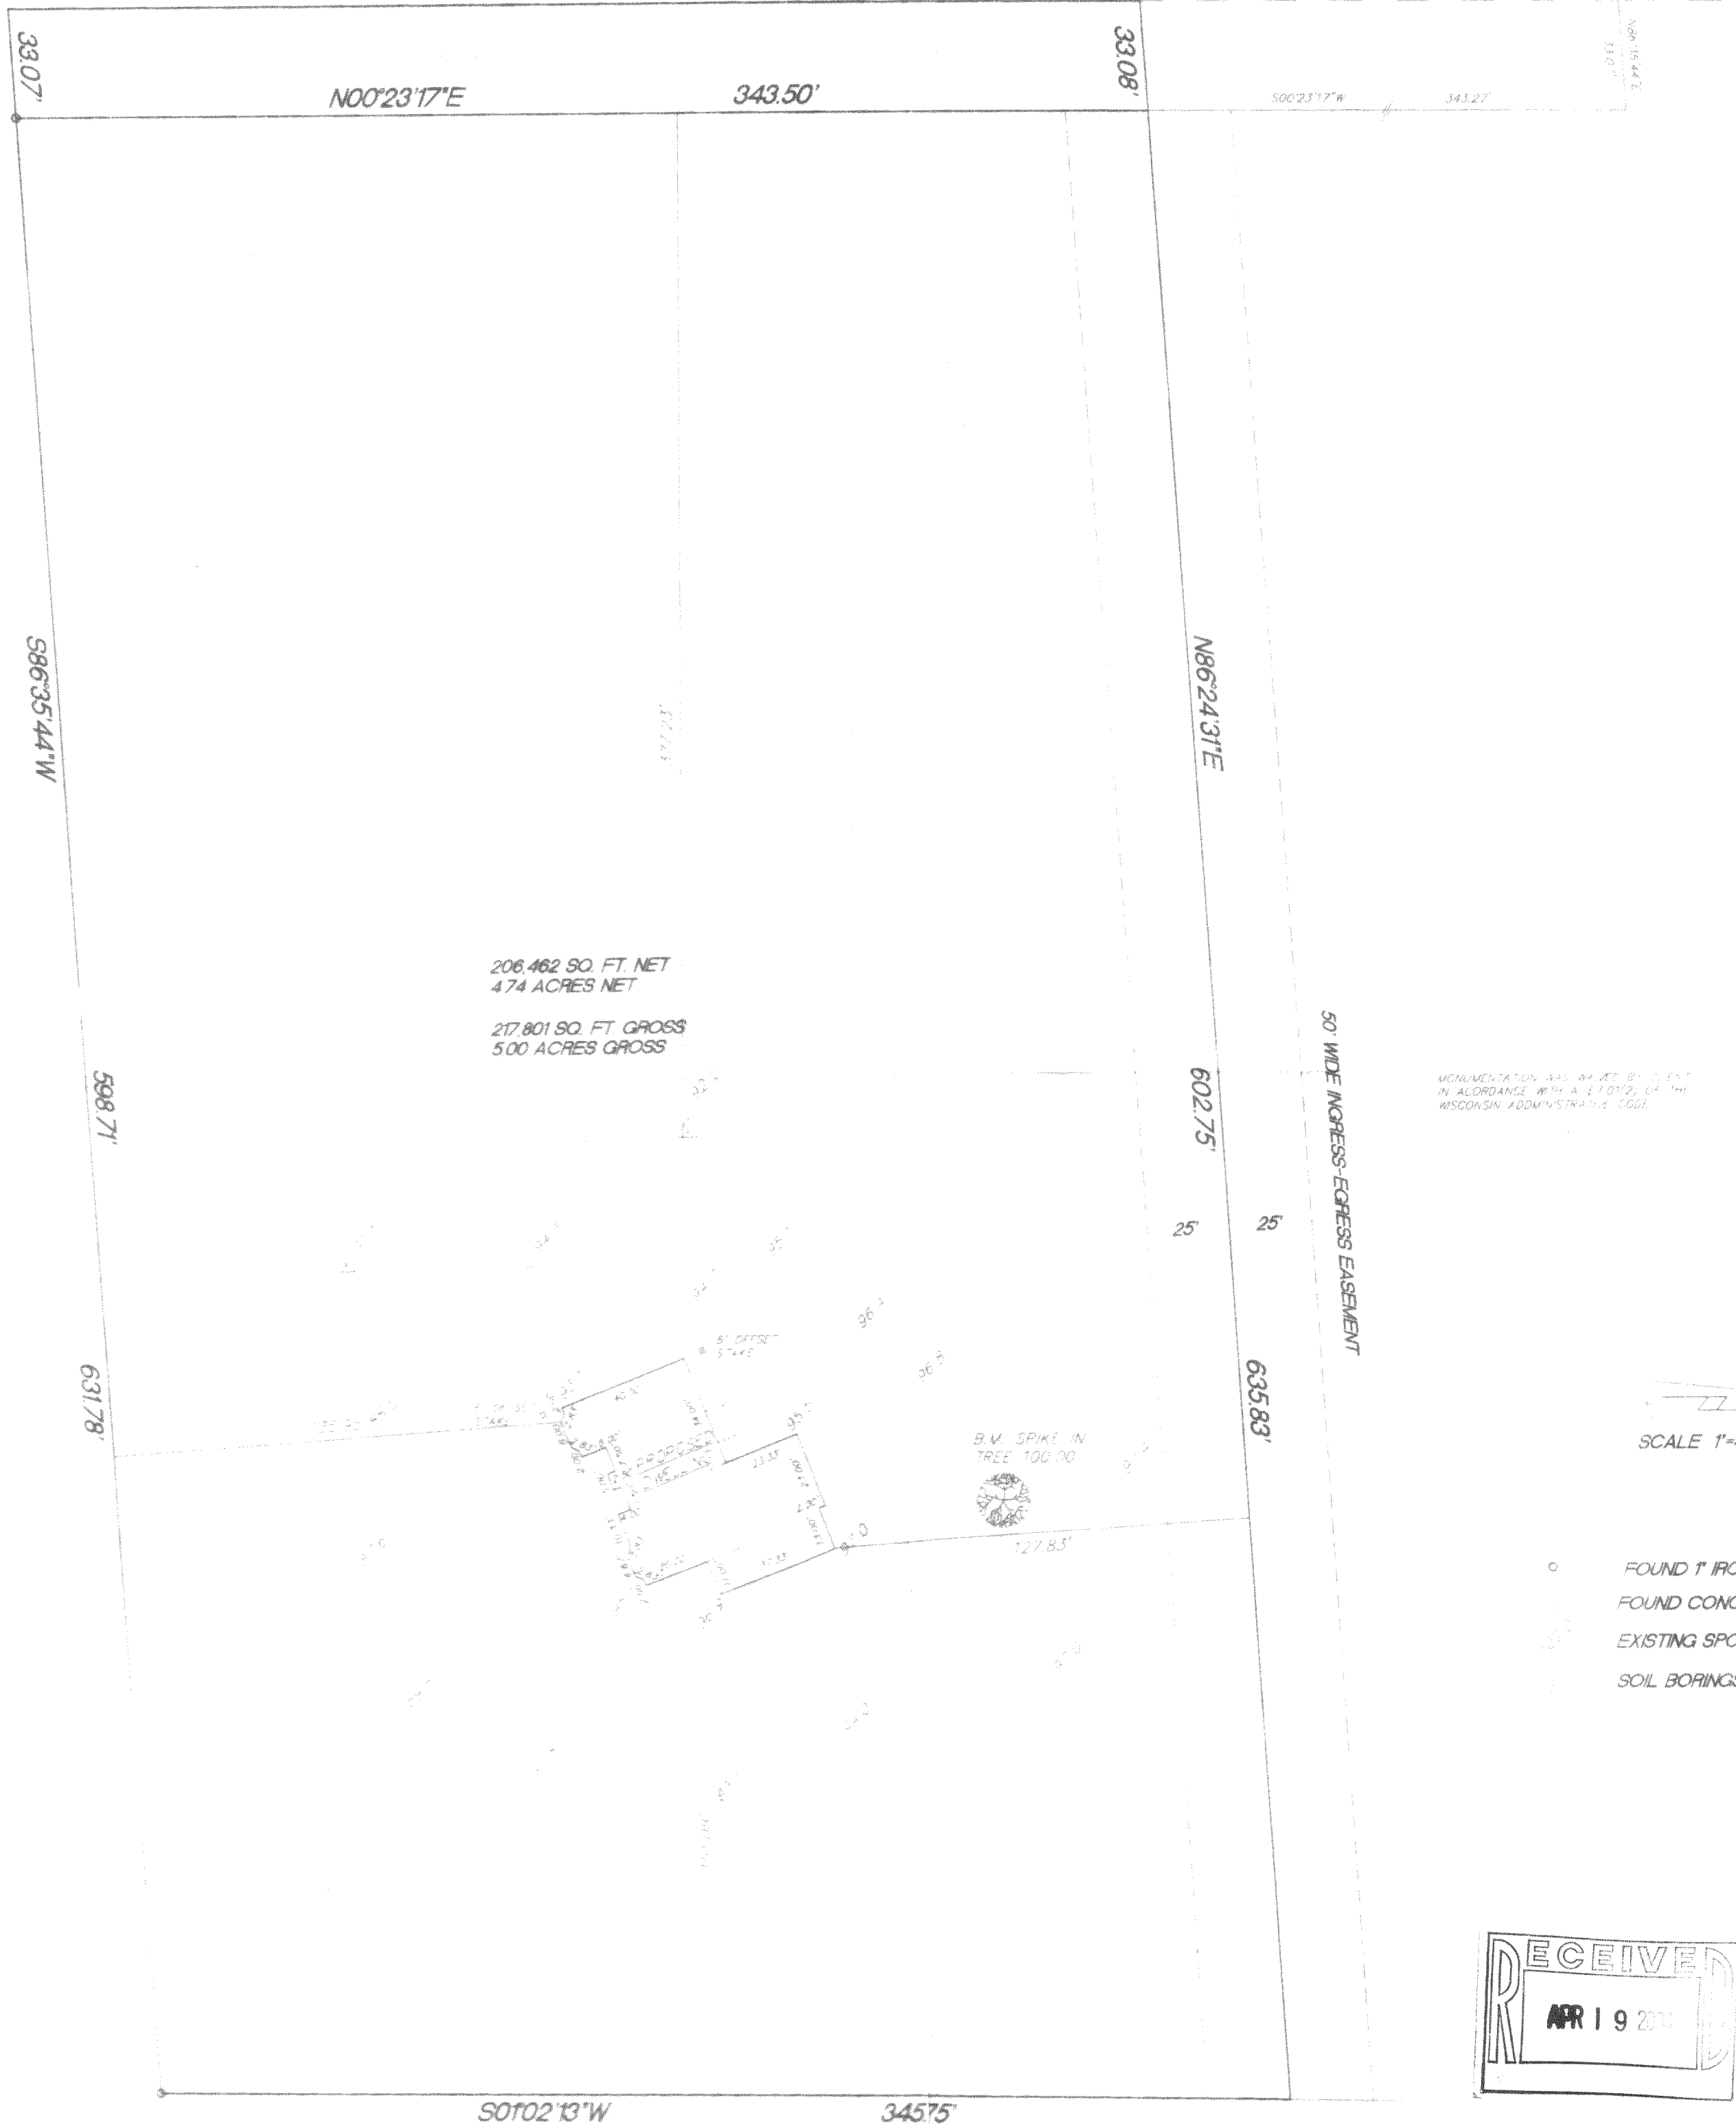

I hereby certify that I have surveyed the above property and that the above map is a true representation thereof and shows the size and location of the property, exterior boundaries, the location of all visible structures and dimensions of all principal buildings thereon, boundary lines, apparent easements, roadways and encroachments if any.

This survey is made for the use of the present owners of the property, and also those who purchase, mortgage or guarantee the title thereto within one year from date hereof.

KETTLE MORAINES SURVEYING INC.
P.O. Box 357
Eagle WI 53119
(262)594-3484

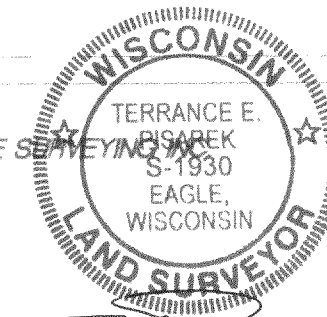

THIS IS NOT AN ORIGINAL SURVEY UNLESS THE SEAL IS RED

PE: 2/13/04
DATE: 1/16/05

TEP/DW
FIELD WORK BY

TEP
DRAWN BY

25243
JOB NUMBER

LA358400001

417-727