

PLAT OF SURVEY


LOT 36, BOOTH LAKE HEIGHTS, Located in the Southeast ¼ of Section 13, and the Northeast ¼ of Section 14, Town 4 North, Range 17 East, Town of East Troy, Walworth County, Wisconsin.

Surveyed for: Michael Poliak


Survey address: N8516 Booth Lake Heights Road

Possible Roadway easement may exist along Booth Lake Heights Road.

BOOTH LAKE HEIGHTS ROAD

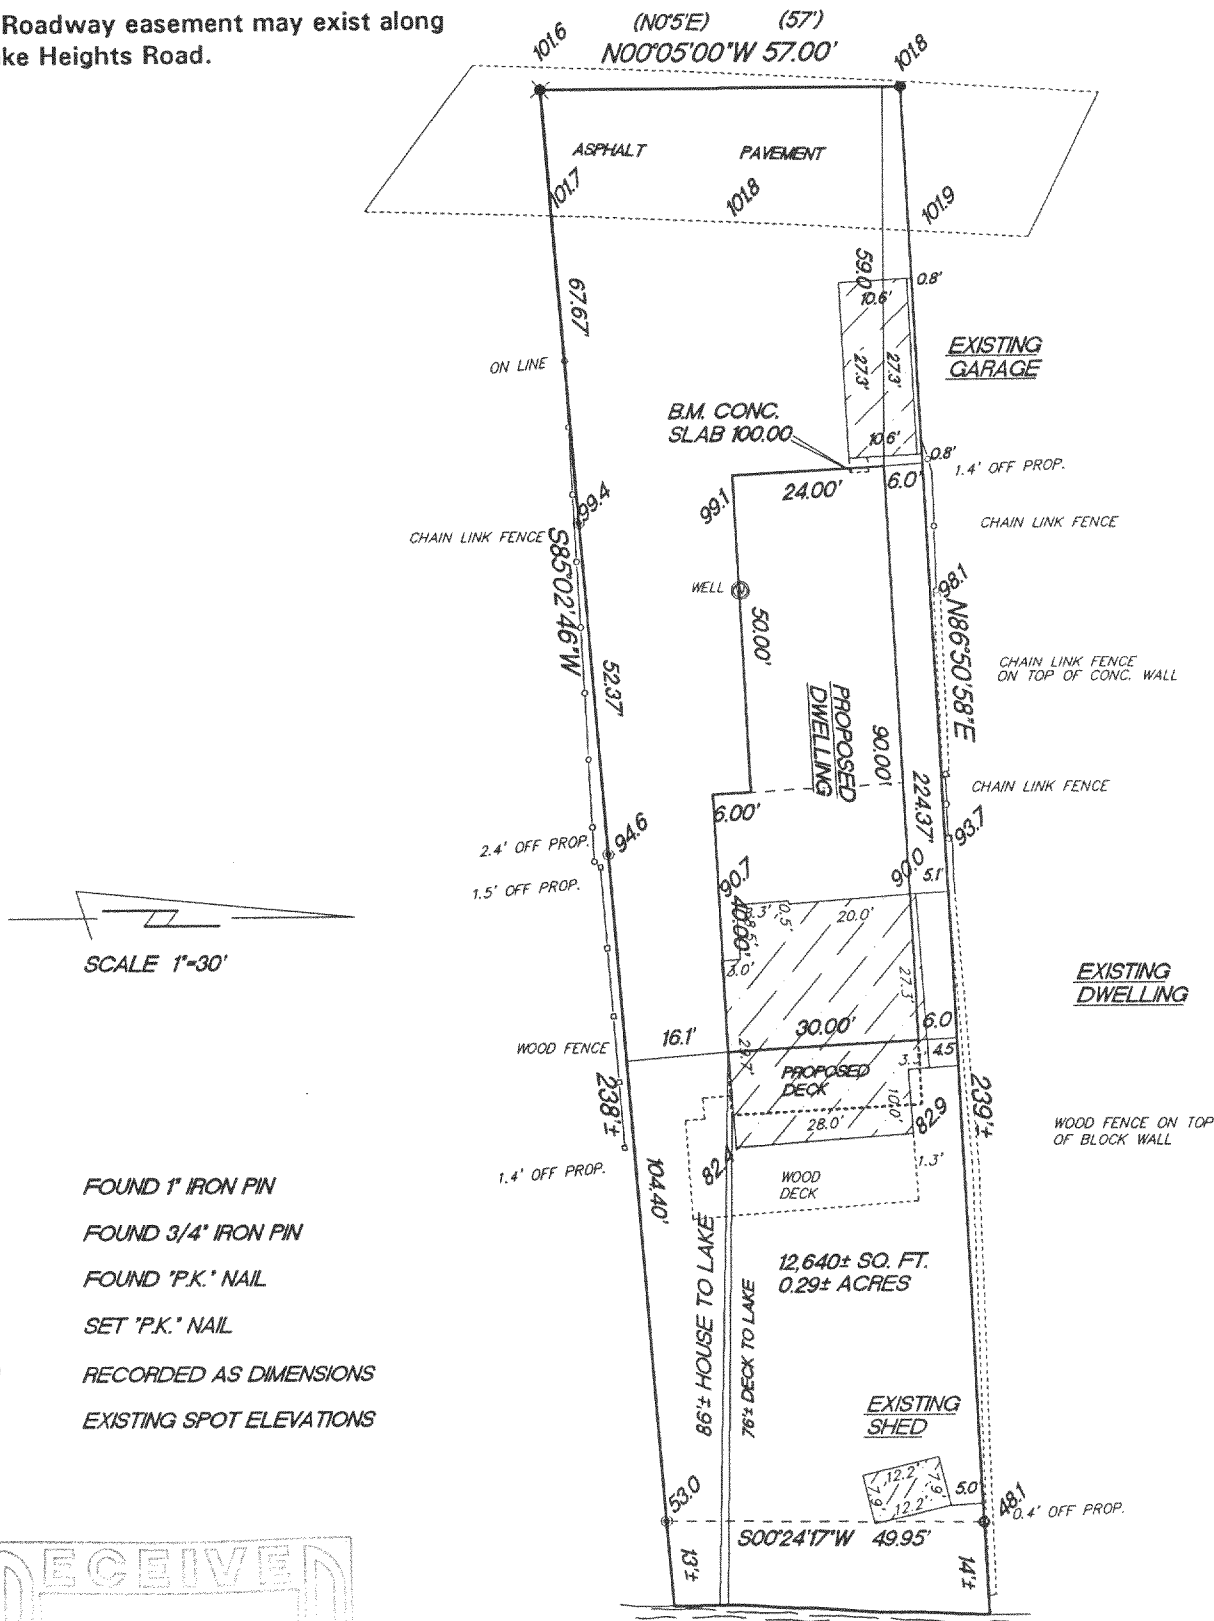

- FOUND 1" IRON PIN
- FOUND 3/4" IRON PIN
- ✕ FOUND "P.K." NAIL
- SET "P.K." NAIL
- () RECORDED AS DIMENSIONS
- 82.4 EXISTING SPOT ELEVATIONS

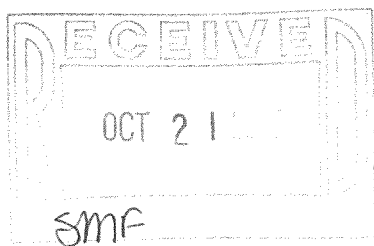

LAKE ELEVATION 47.0 9/20/05

BOOTH LAKE

"I hereby certify that I have surveyed the above described property and that the above map is a true representation thereof and shows the size and location of the property, its exterior boundaries, the location of all visible structures and dimension of all principal buildings thereon, boundary fences, apparent easements, roadways and encroachments if any."

"This survey is made for the use of the present owners of the property, and also those who purchase, mortgage or guarantee the title thereto within one year from date hereof."

KETTLE MORAINES SURVEYING, INC. TERRANCE E. PISAREK
W356 S9050 Godfrey Lane
Eagle Wisconsin 53119
P.O. Box 357
(262) 594-3484

Terrance E. Pisarek R.L.S.



THIS IS NOT AN ORIGINAL SURVEY UNLESS THE SEAL IS RED.

9/20/05

DATE

TEP

FIELD WORK BY

TEP

DRAWN BY

05156

JOB NUMBER

LBL-030

417-781