

Lot 4 of Certified Survey Map No. 1328, being a part of the Southwest $\frac{1}{4}$ of the Northeast $\frac{1}{4}$ of Section 8, Town 4 North, Range 17 East, in the Town of Town, Walworth County, Wisconsin.
ALSO: That part of Lot 3 of Certified Survey Map No. 1328, being a part of the Southwest $\frac{1}{4}$ of the Northeast $\frac{1}{4}$ of Section 8, Town 4 North, Range 17 East, in the Town of Town, Walworth County, Wisconsin, described as follows: Beginning at the Southeast corner of said Lot 3; thence South 89°57'43" West along the South line of said Certified Survey Map, 30.00 feet; thence North 00°40'45" East parallel to the East line of said Lot 3, 81.11 feet; thence North 89°57'43" West along the East line of said Lot 3, 30.00 feet; thence South 00°40'45" West along the East line of said Lot 3, 431.53 feet to the South line of said Certified Survey Map and the Place of Beginning.

EXCEPTING: That part of Lot 4 of Certified Survey Map No. 1328, being a part of the Southwest $\frac{1}{4}$ of the Northeast $\frac{1}{4}$ of Section 8, Town 4 North, Range 17 East, in the Town of Troy, Walworth County, Wisconsin, described as follows: Beginning at the Northwest corner of said Lot 4; thence Southwesterly along an arc of curve concave to the Southwest 30.78 feet, said curve having a radius of 448.12 feet and a chord bearing South $76^{\circ}27'32''$ East 30.77 feet; thence South $00^{\circ}40'45''$ West, parallel to the West line of said Lot 4, 428.11 feet; thence North $89^{\circ}19'15''$ West 30.00 feet to the West line of said Lot 4; thence North $00^{\circ}40'45''$ East along the West line of said Lot 4, 434.97 feet to the place of beginning.

Surveyed for: Randy Zajdel
Suggested yard grade: to be determined by owner or others



MONUMENTATION WAS WAIVED BY CLIENT
IN ACCORDANCE WITH A-E7.01(2) OF THE
WISCONSIN ADMINISTRATIVE CODE


SCALE 1-30

SOIL BORINGS


EXISTING SPOT ELEVATIONS

SOUTH LINE OF THE NORTHEAST 1/4 OF SECTION 8-4-1

SOUTHEAST CORNER OF
THE NORTHEAST 1/4 OF
SECTION 8-4-17

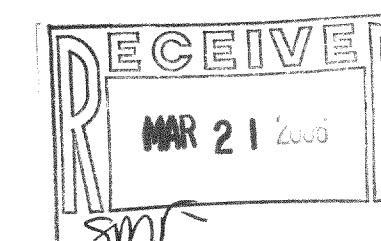

Kettle Moraine Surveying Inc.
P.O. Box 357
Eagle WI. 53119
(262)594-3484

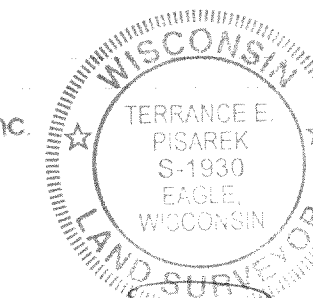

"I hereby certify that I have surveyed the above property and that the above map is a true representation thereof and shows the size and location of the property, exterior boundaries, the location of all visible structures and dimensions of all principal buildings thereon, boundary lines, apparent easements, roads and encroachments, if any.

"This survey is made for the use of the present owners of the property, and also those who purchase, mortgage or guarantee the title thereto within one year from date hereof.

3/15/06 TEP TEP 06077
FIELD WORK BY DRAWING BY GR N