


PROPOSED HOUSE LOCATION

LOCATED IN THE SW 1/4 OF THE SW 1/4 OF THE NE 1/4
OF SECTION 22, T4N-R17E, WALWORTH COUNTY, WISCONSIN


CERTIFIED SURVEY NO. 245

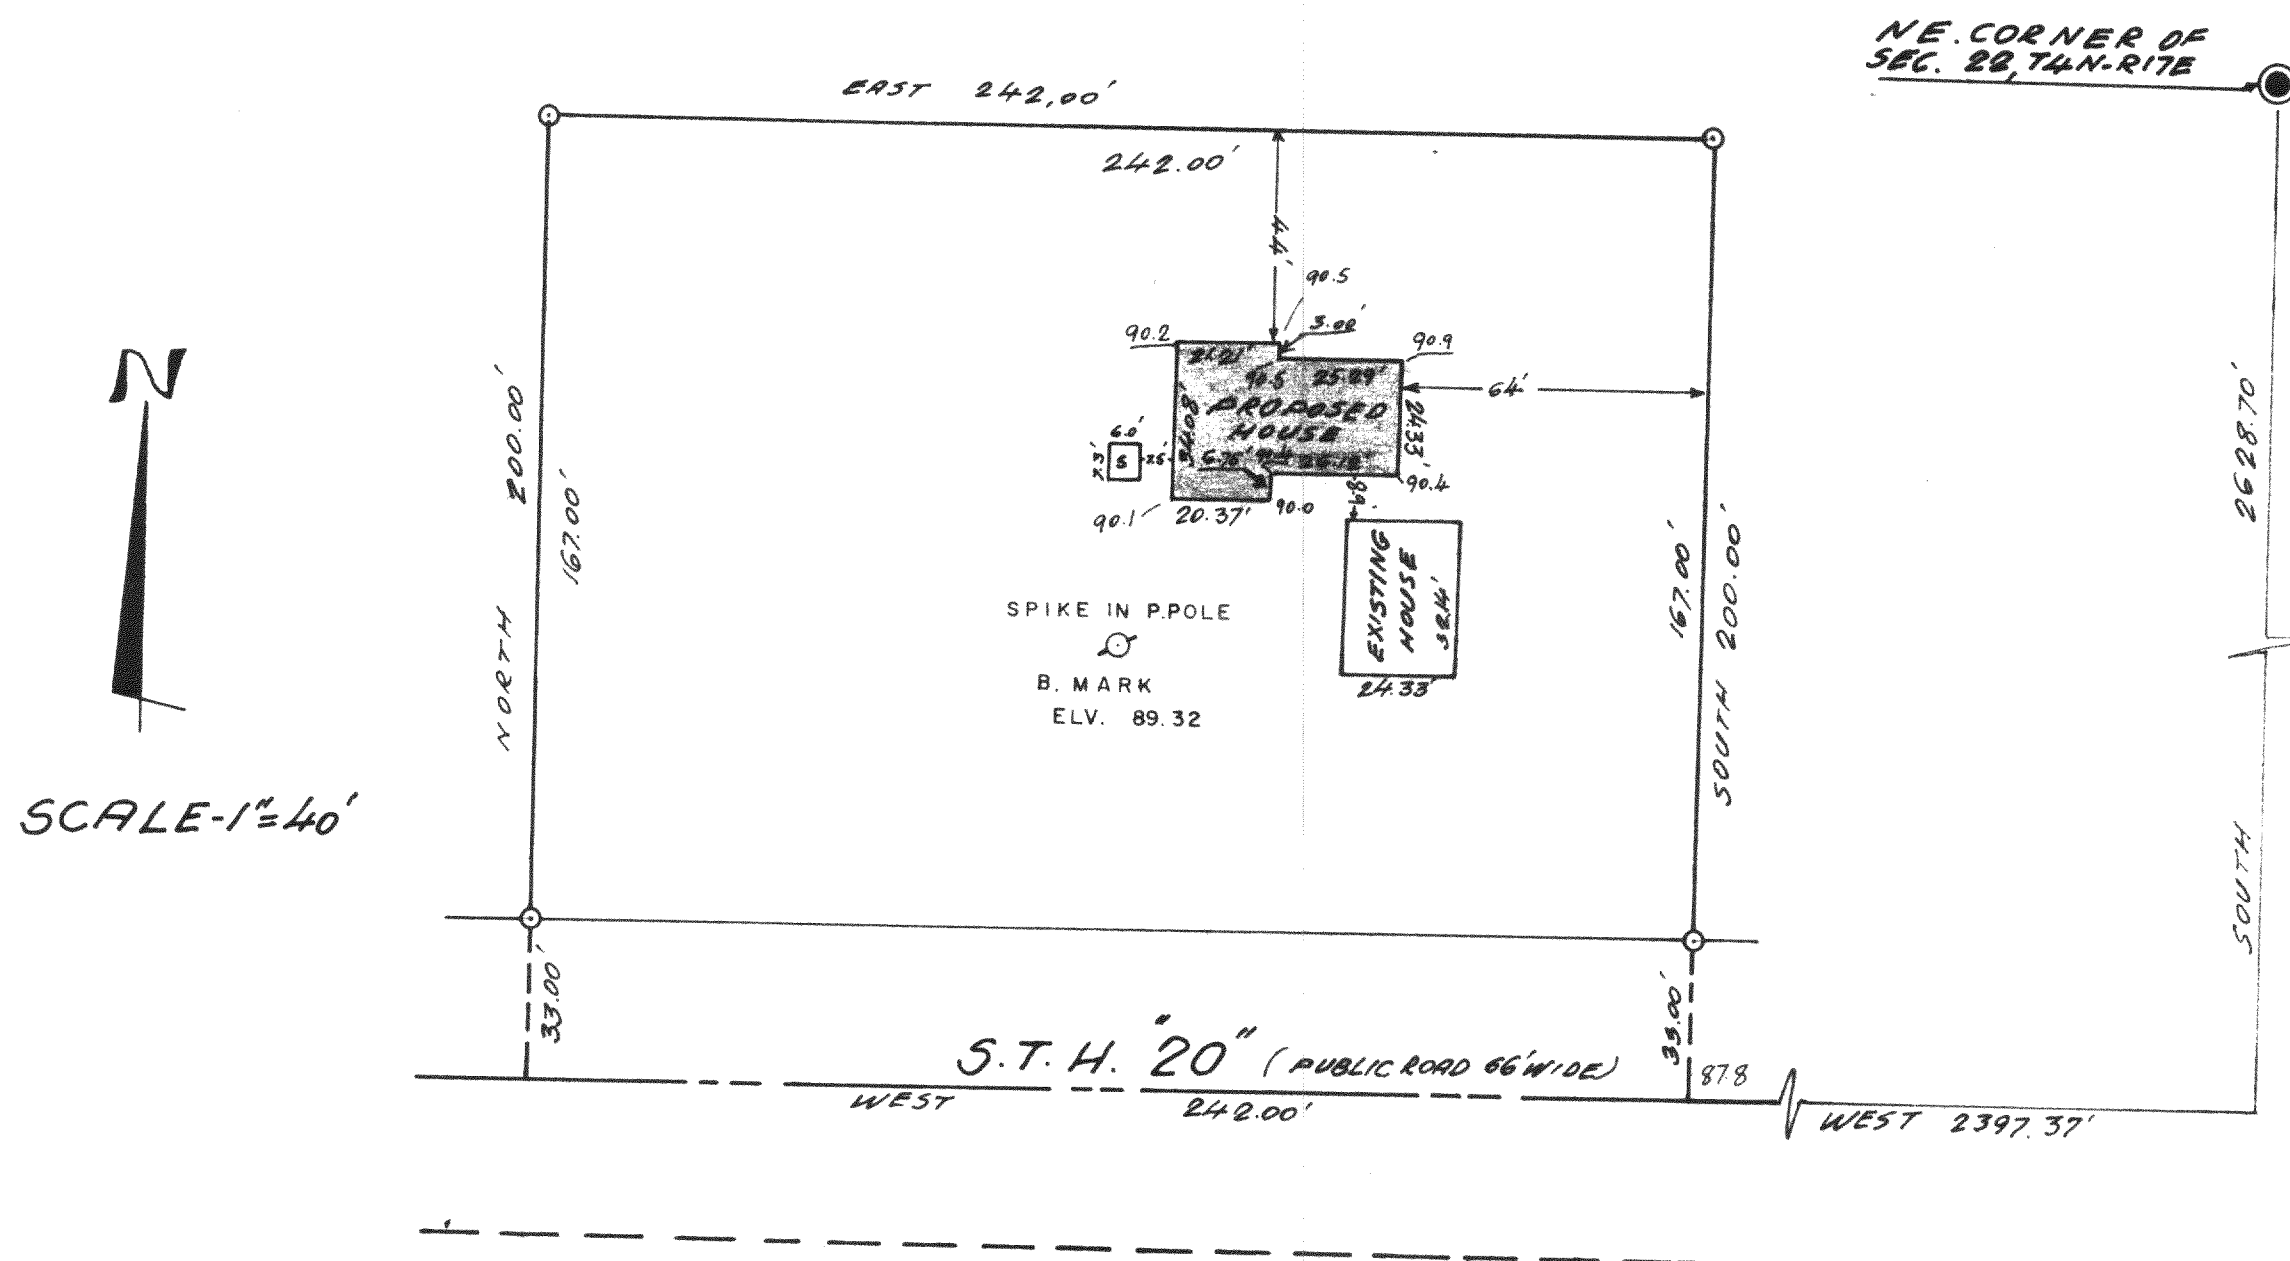

PREPARED BY
JENSEN & JOHNSON INC.
ELKHORN WIS.

● - CONCRETE MONUMENT
○ - FOUND IRON PIPE

NOTE: SHOWN ELEVATION IS GROUND ELEVATION

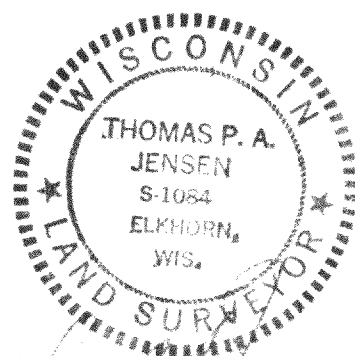

now C.R. 100.00'

417-82