
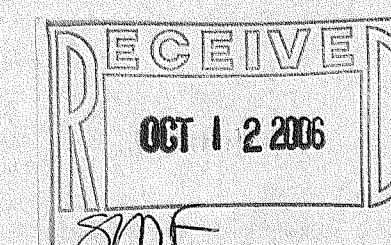


PLAT OF SURVEY

LOT 4 CERTIFIED SURVEY MAP NO. 1328, BEING A PART OF THE NORTHEAST 1/4 OF SECTION 8, TOWNSHIP 4 NORTH, RANGE 17 EAST, IN THE TOWN OF TROY, WALWORTH COUNTY, WISCONSIN, RECORDED IN THE OFFICE OF THE REGISTER OF DEEDS FOR WALWORTH COUNTY ON NOVEMBER 21, 1983 IN VOLUME 6 OF CERTIFIED SURVEY MAPS AT PAGES 142 TO 144 INCLUSIVE, AS DOCUMENT NO. 96898.


SURVEYED FOR: RANDY ZAIDEL

SUGGESTED YARD GRADE: TO BE DETERMINED BY OWNER OR OTHERS

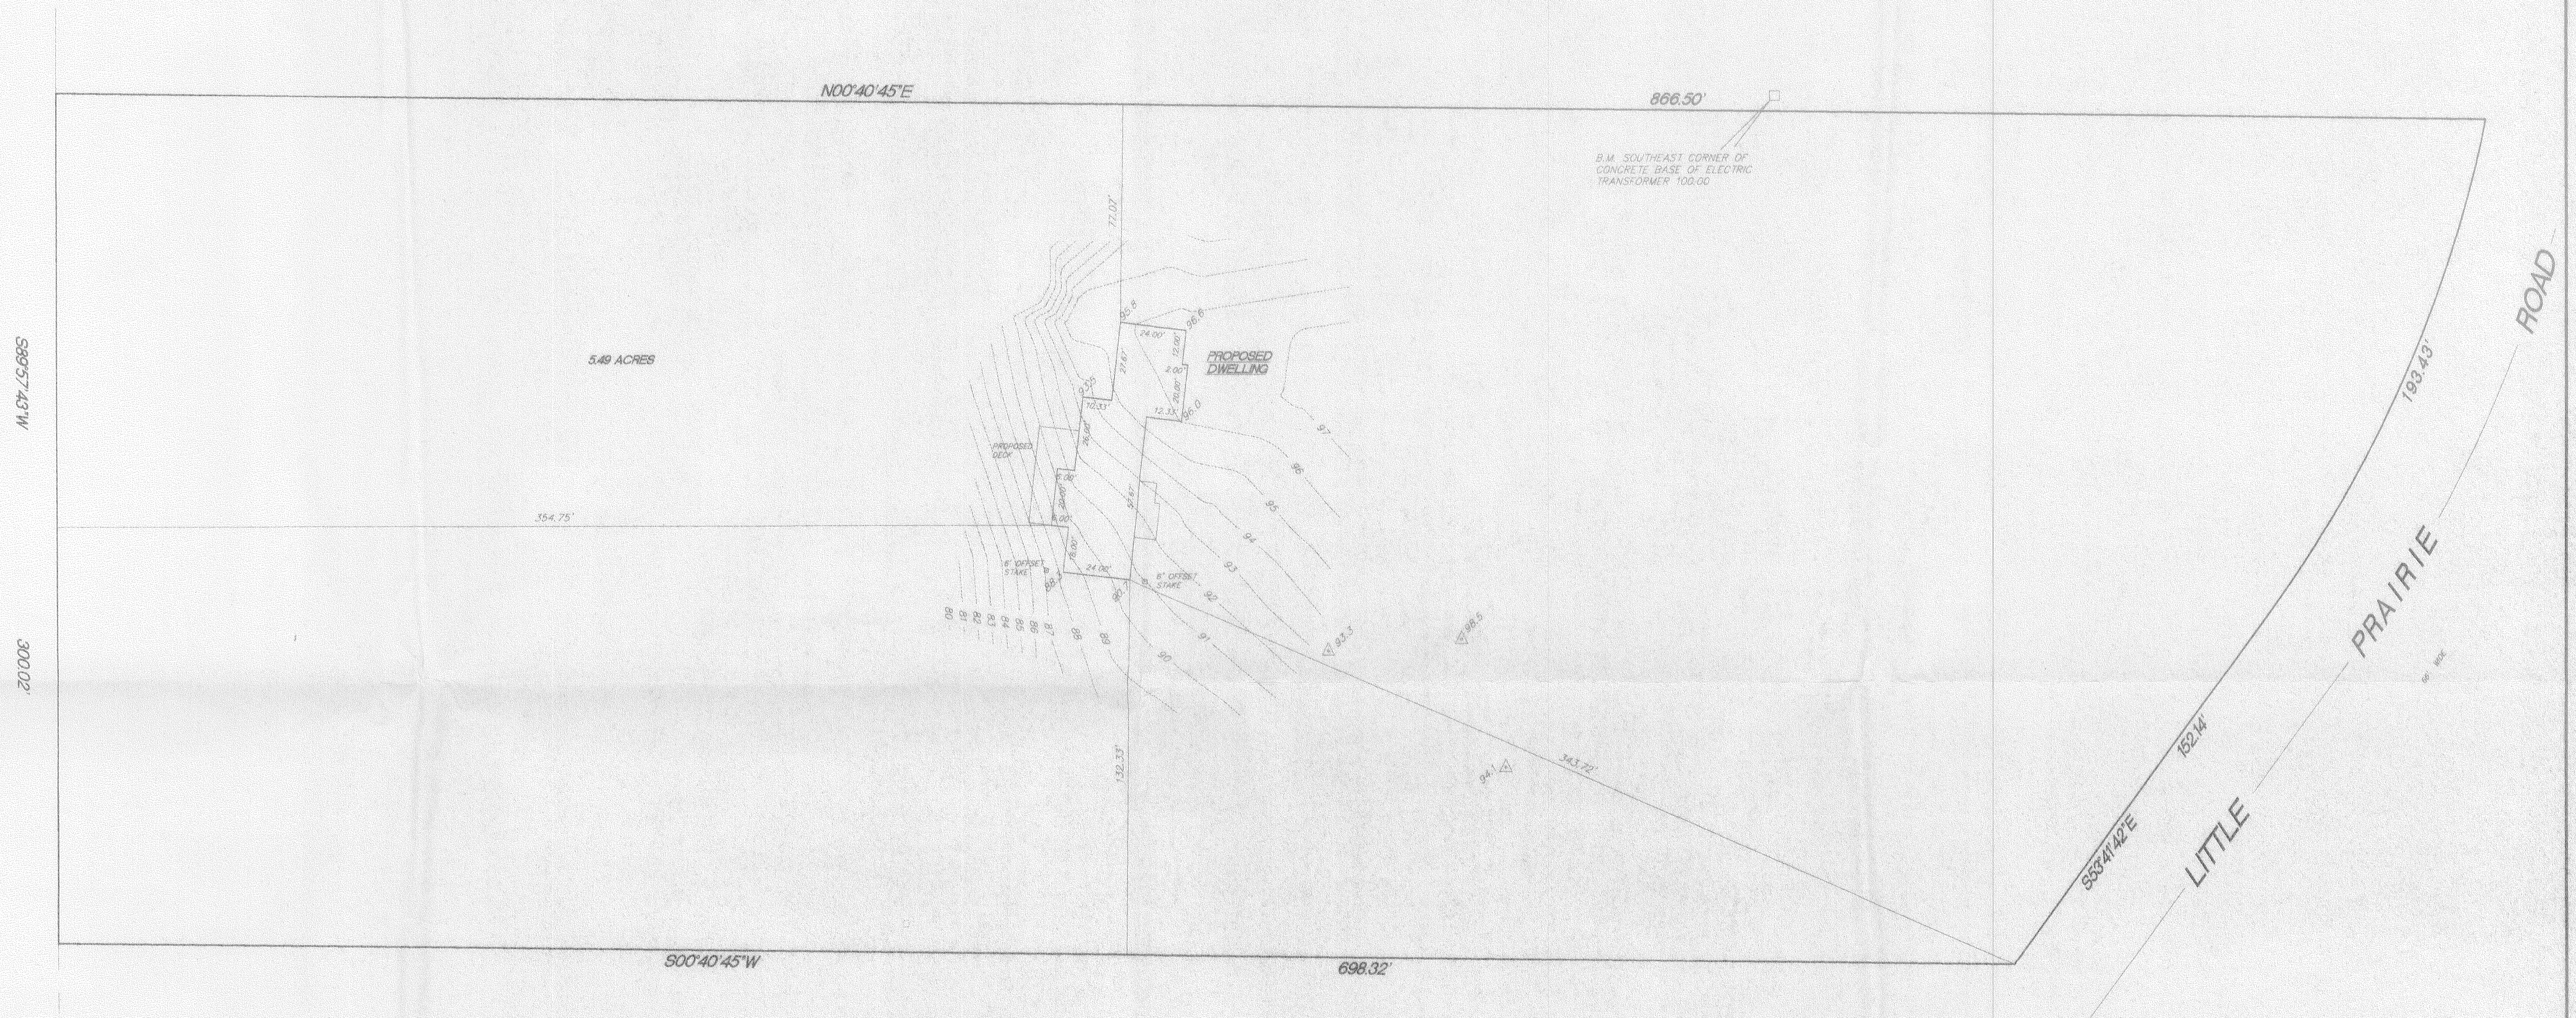

MONUMENTATION WAS PLACED BY CLIENT IN ACCORDANCE WITH A-ET-092 OF THE WISCONSIN ADMINISTRATIVE CODE.

RADIUS	LENGTH	CHORD	BEARING	DELTA
448.12'	193.43'	191.93'	S66°03'39"E	2°43'54"

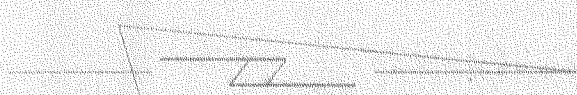


SCALE 1"=30'

SOIL BORINGS
EXISTING SPOT ELEVATIONS

"I hereby certify that I have surveyed the above property and that the above map is a true representation thereof and shows the size and location of the property, exterior boundaries, the location of all visible structures and dimensions of all principal buildings, fences, boundary lines, apparent easements, roadways and encroachments if any.

"This survey is made for the use of the present owners of the property, and I do hereby warrant, mortgage or guarantee the title thereto within one year from date hereof."

Kettle Moraine Surveying Inc.
P.O. Box 357
Eagle WI 53119
(262)594-3484

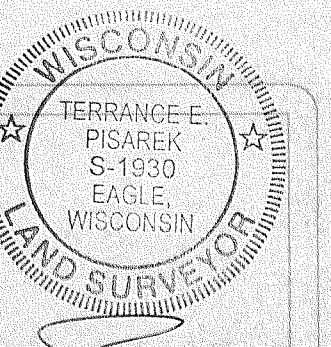

THIS IS NOT AN ORIGINAL SURVEY UNLESS THE SEAL IS RED.

REV. 3/23/06
DATE
TYP. FIELD WORK BY
DRAWN BY
JOB NUMBER

SOUTHEAST CORNER OF THE NORTHEAST 1/4 OF SECTION 8-4-17

417-822