

LAND-MARK SURVEYING

Mark L. Miritz

Wisconsin Registered Land Surveyor S-2582

N9330 Knuteson Drive

Whitewater, WI 53190

Phone: (262) 495-3284


FAX: (262) 495-8421

LAND-MARKSURVEYING.COM

PLAT OF SURVEY

LOT 1 OF CERTIFIED SURVEY MAP NO. 3953 AS FOUND IN VOL. 24, P. 168 OF WALWORTH COUNTY CERTIFIED SURVEY MAPS LOCATED IN PART OF BLOCK THREE OF THE PLAT OF TROY CENTER AND LANDS LOCATED IN THE SOUTHEAST 1/4 OF THE NORTHEAST 1/4 AND THE NORTH-EAST 1/4 OF THE SOUTHEAST 1/4 OF SECTION 15, TOWN 4 NORTH, RANGE 17 EAST, TOWN OF TROY, WALWORTH COUNTY, WISCONSIN.

OWNERS: JOSEPH W. RODWELL, LIFE ESTATE
LORRIE J. RODWELL, LIFE ESTATE
RODWELL FAMILY TRUST
N8718 BRIGGS ST.
EAST TROY, WI. 53120

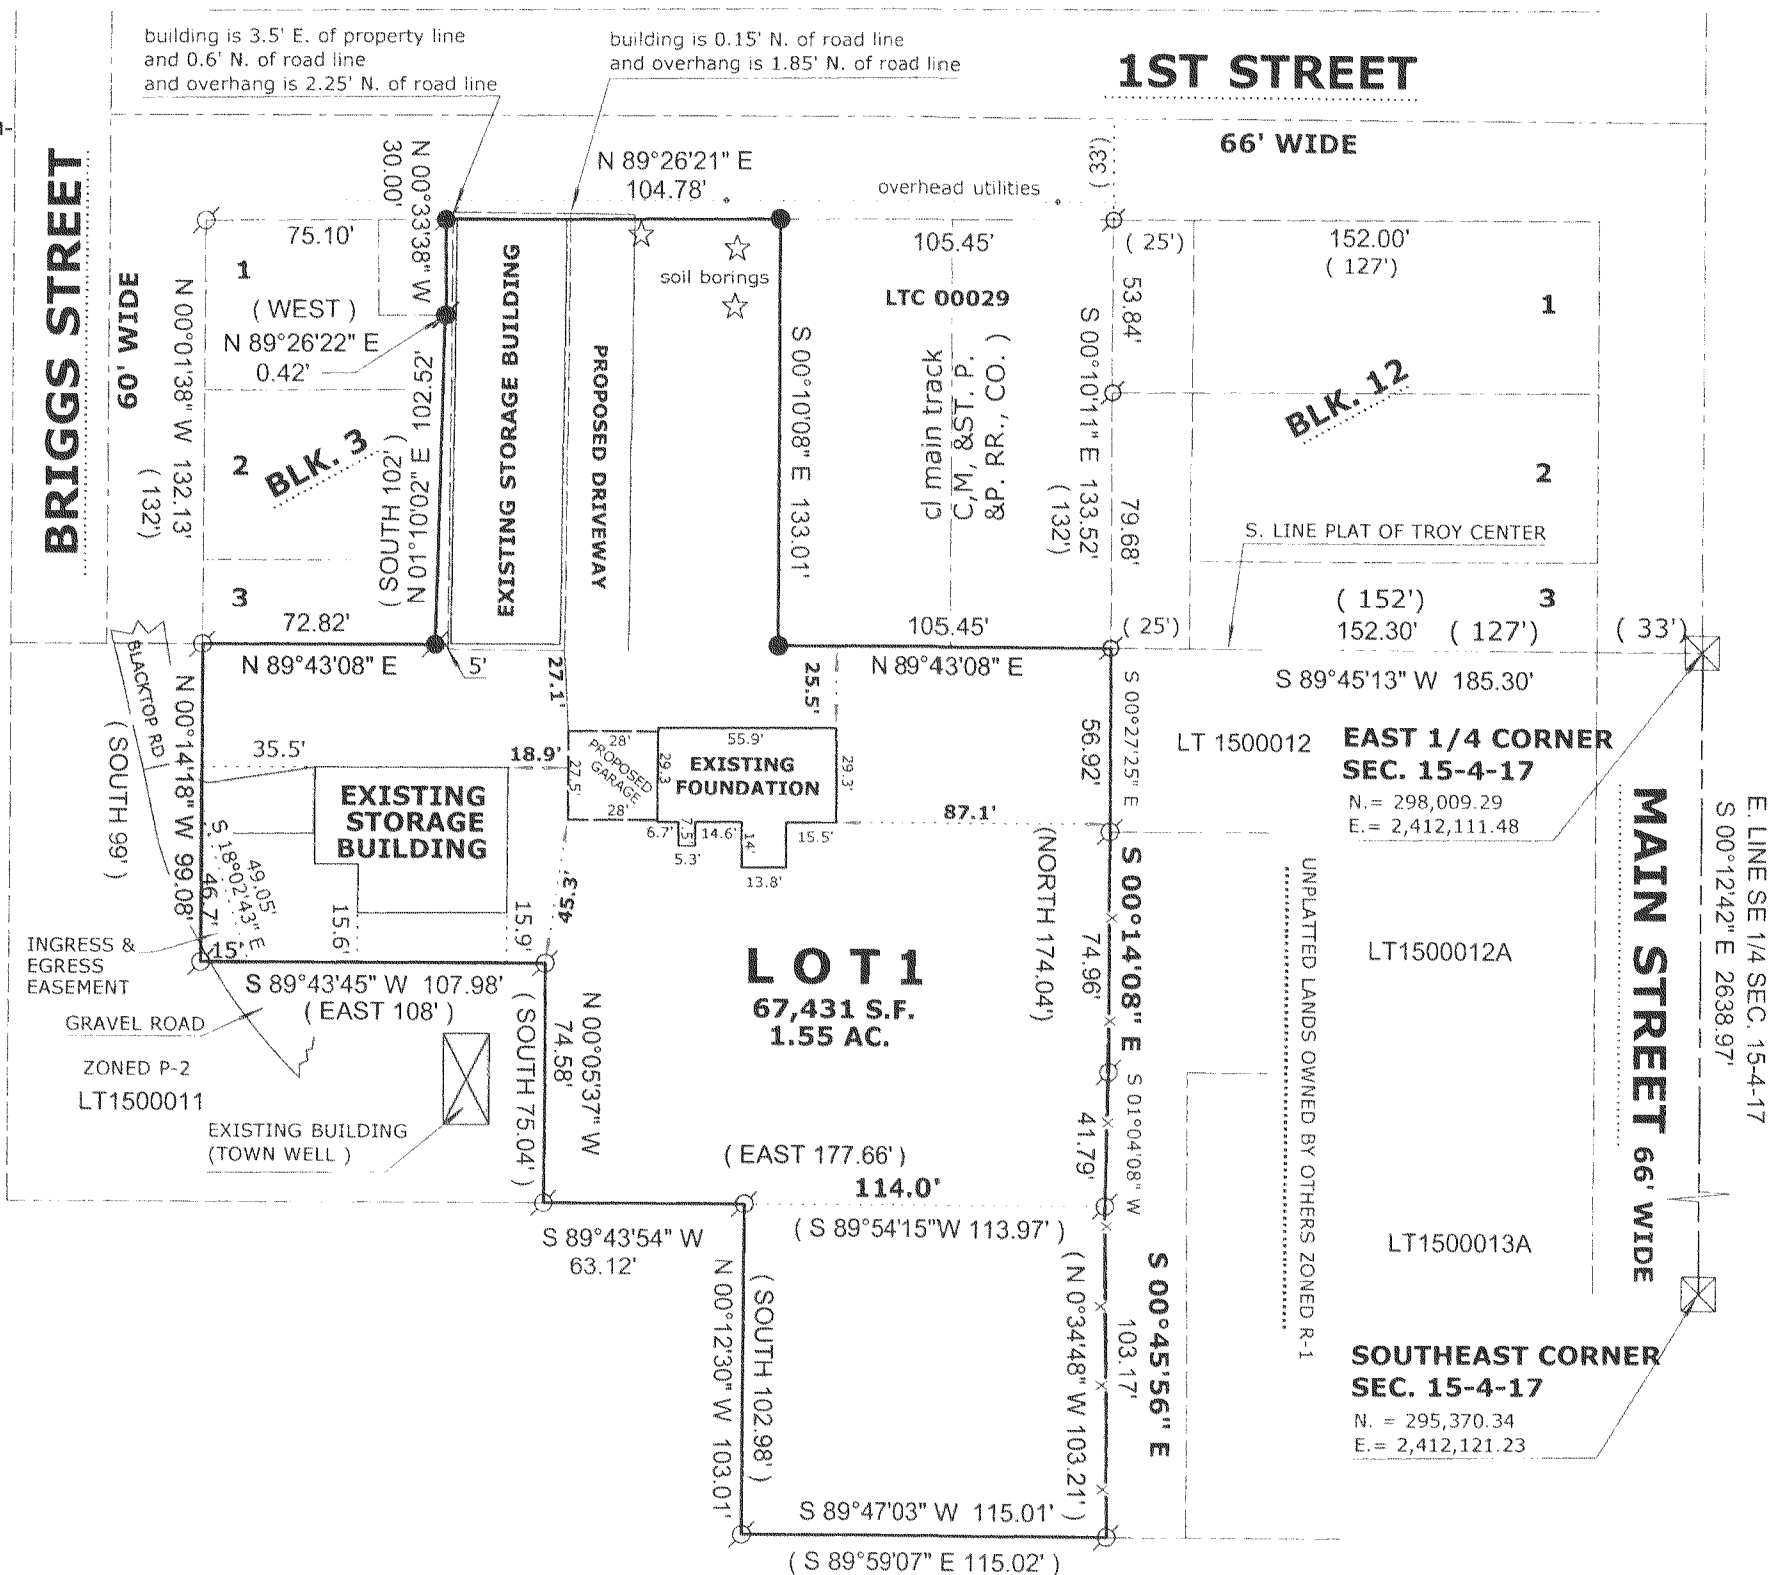

NO. 29

SMF



LEGEND

- FOUND IRON PIPE
- FOUND IRON ROD
- FOUND COUNTY MONUMENT
- WOOD STAKE SET AT 10' OFFSET UNLESS NOTED
- SET IRON ROD, 24" LONG, WEIGHING 1.5 LBS./LINEAL FT., 3/4" DIA.
- RECORDED AS DIMENSION
- EXISTING FENCE

SCALE: 1" = 60 FEET

"I hereby certify that the above described property has been surveyed by me or under my direction and that the above map is a true representation thereof and shows the size and location of the property, its exterior boundaries, the location of all visible structures and dimensions of all principal buildings thereon, boundary fences, apparent easements, roadways and visible encroachments, if any."

"This survey is made for the use of the present owners of the property, and also those who purchase, mortgage, or guarantee the title thereto within one year from date hereof."

Mark L. Miritz
MARK L. MIRITZ
WISCONSIN REGISTERED
LAND SURVEYOR S-2582

DATE: JULY 12, 2006 JOB NO. 06.316

417-825

LA3953-1