



PLAT OF SURVEY

LOTS 1 THRU 38 OF BLOCK 1 OF
SWIFT LAKE SUBDIVISION
LOCATED IN SECTION 8, TOWN 4 NORTH, RANGE 17 EAST,
WALWORTH COUNTY, WISCONSIN


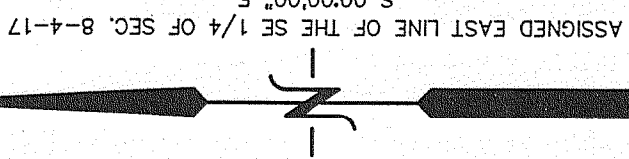


LINE	BEARING	DISTANCE
L1	S 371°23'01" E	38.42

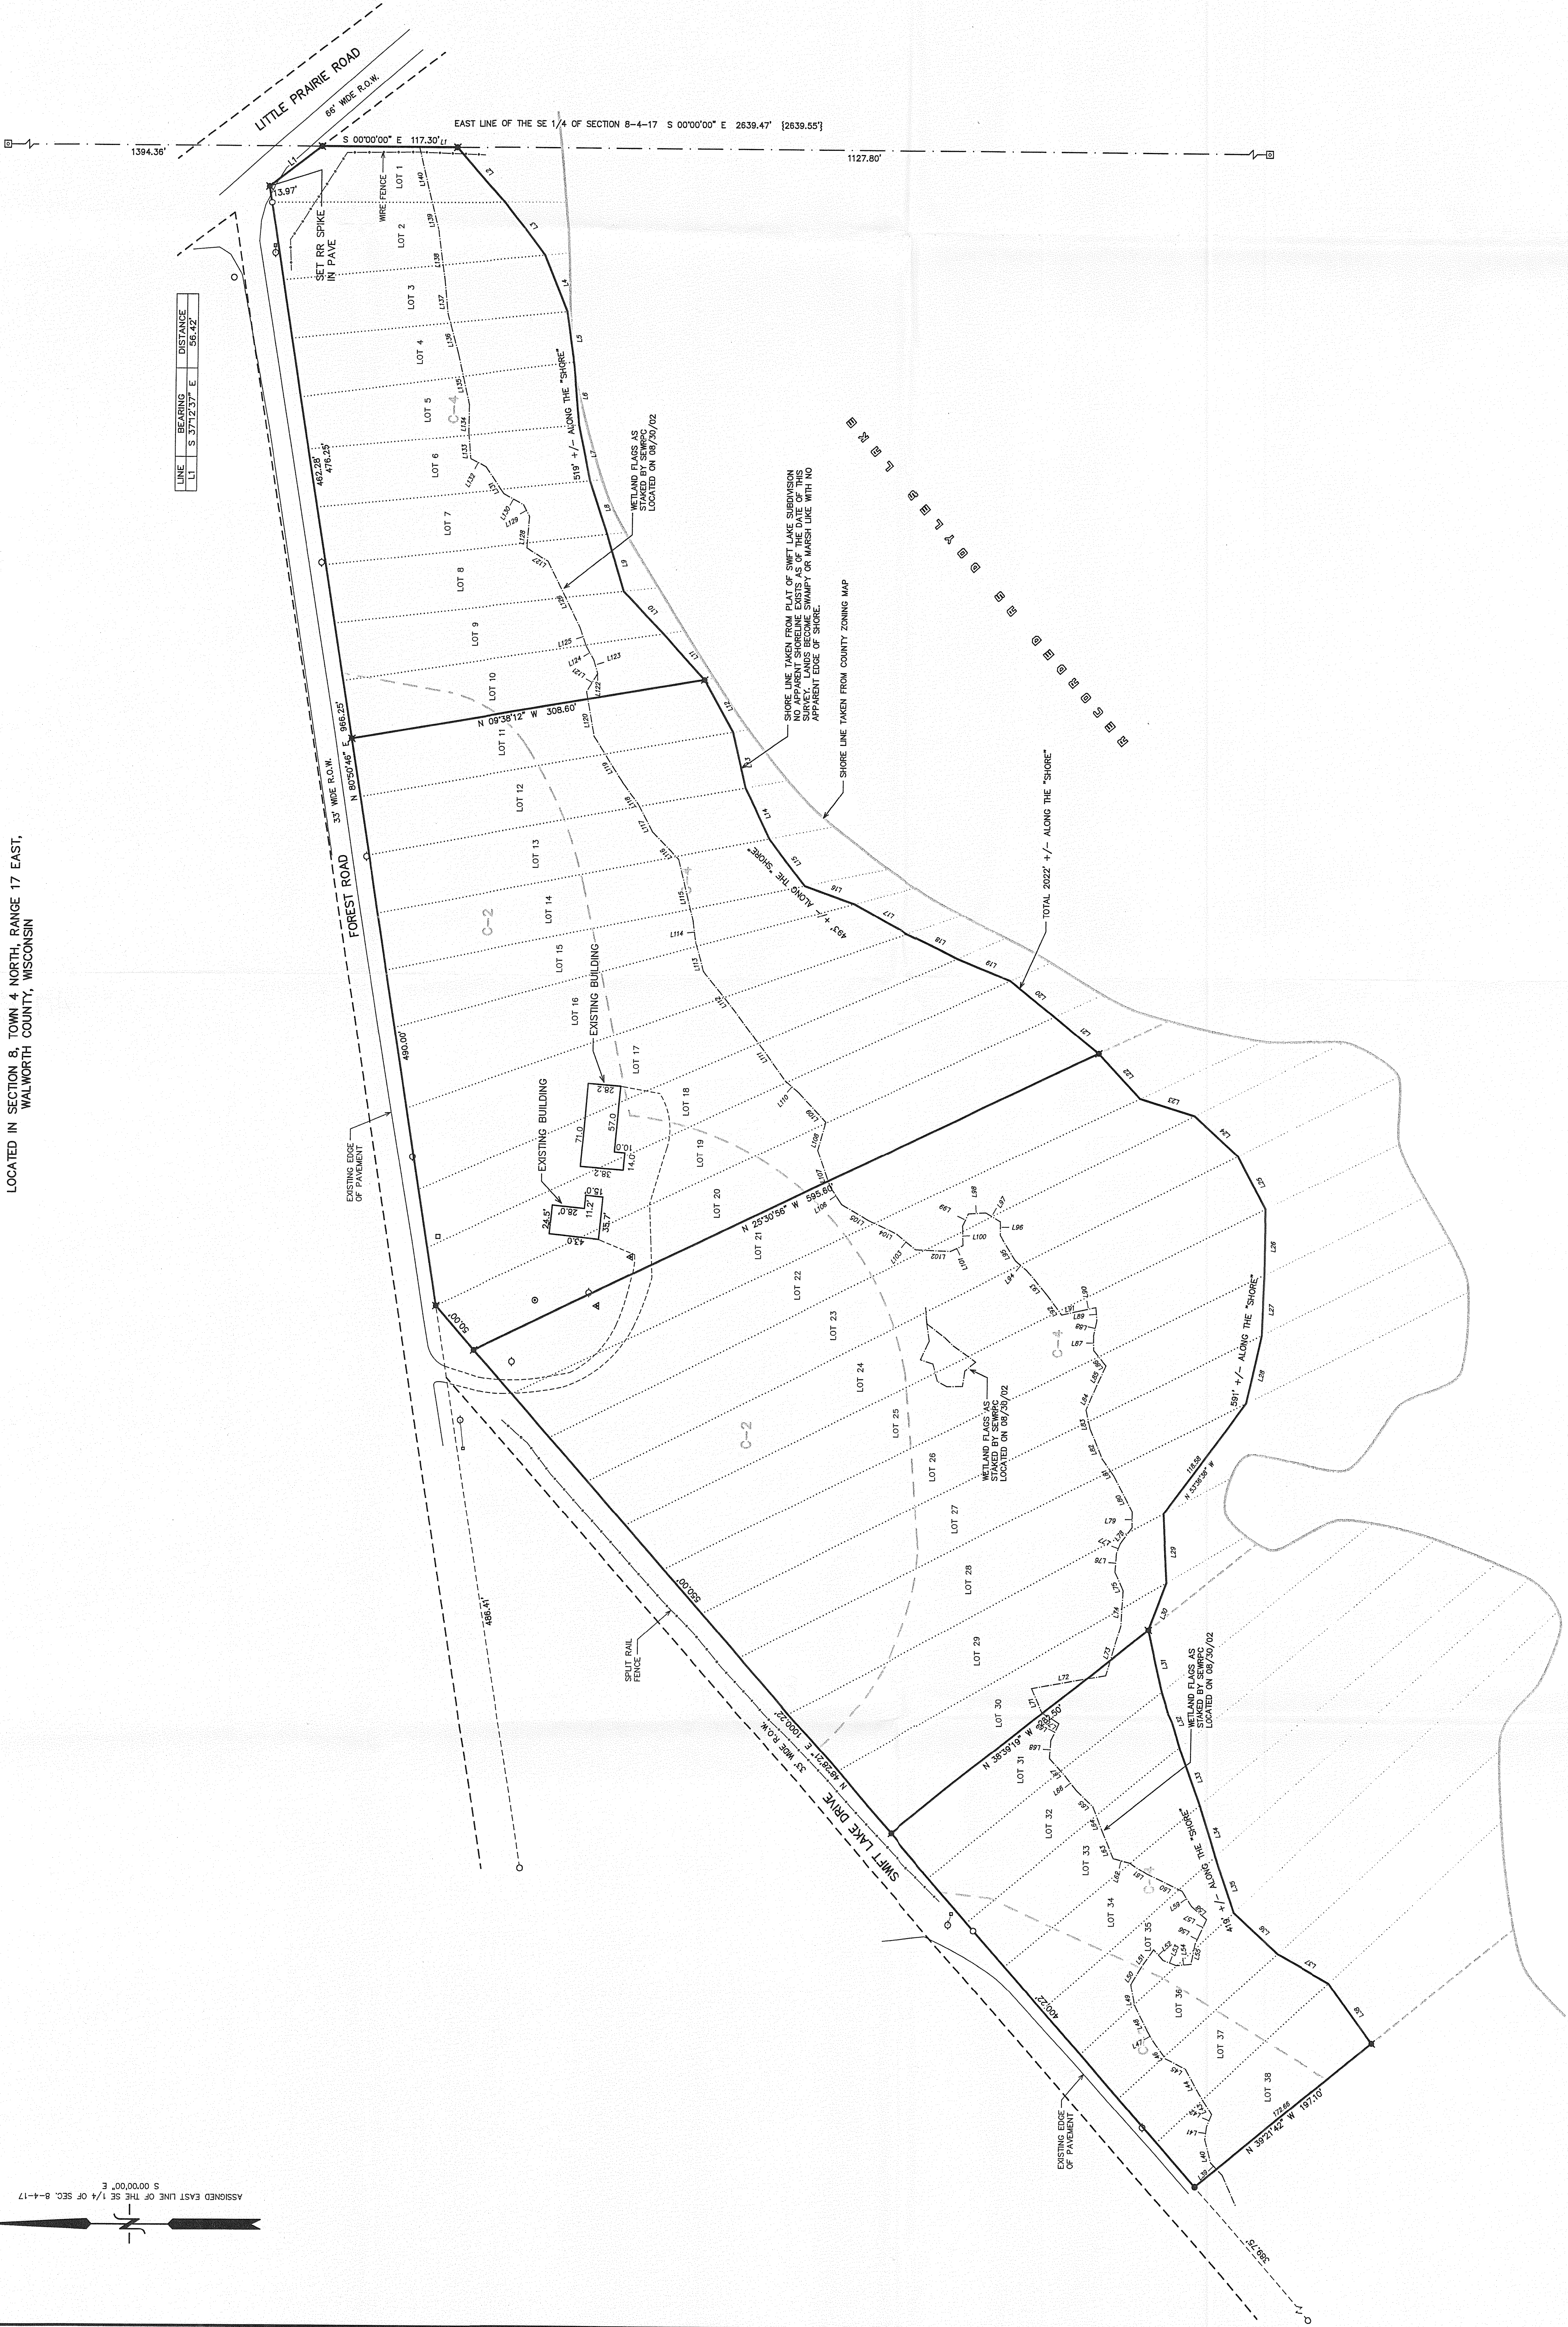

- LEGEND
- ✕ = SET IRON REBAR STAKE
 - = FOUND IRON PIPE STAKE
 - = FOUND IRON REBAR STAKE
 - ⊙ = FOUND CONCRETE COUNTY MONUMENT W/BRASS CAP
 - ✕ = SET IRON REBAR STAKE, 1/4" DIA.
 - = UTILITY POLE LOCATED
 - = GUY WIRE LOCATED
 - = UTILITY CONTROL BOX LOCATED
 - ⊙ = WELL LOCATED
 - ▲ = SEPTIC STRUCTURE LOCATED
 - XXXX = RECORDED AS

NOTE: COPIES OF THIS MAP TO WHICH THE FOLLOWING CERTIFICATE IS ATTACHED SHALL BE VALID FOR THE PURPOSES OF THE SURVEY. THE SURVEYOR'S WORK PRODUCT IS NOT TO BE USED FOR ANY OTHER PURPOSES, INCLUDING BUT NOT LIMITED TO, THE PURPOSES OF THE SURVEY. THE SURVEYOR'S WORK PRODUCT IS NOT TO BE USED FOR ANY OTHER PURPOSES, INCLUDING BUT NOT LIMITED TO, THE PURPOSES OF THE SURVEY.

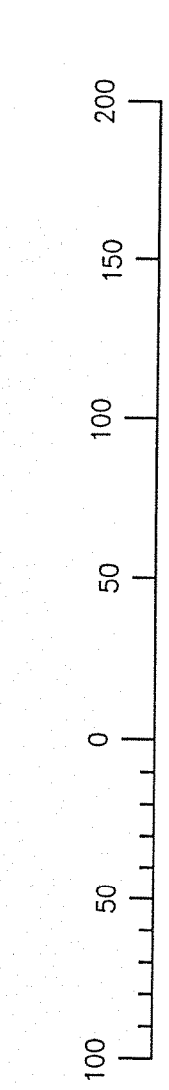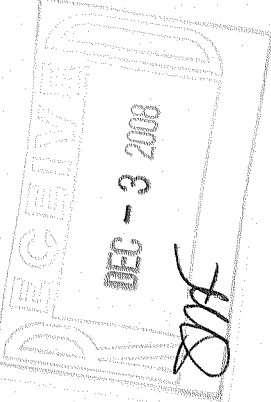

15L-1 15L-1A 15L-1B 15L-1C

417-873

PLAT OF SURVEY

WORK ORDERED BY -
7 SWIFT LAKE ROAD
EAST TROY, WI.

FARRIS, HANSEN & ASSOCIATES, INC.
ENGINEERING - ARCHITECTURE - SURVEYING
7 RIDGWAY COURT
ELKHORN, WISCONSIN 53121
OFFICE: (262) 723-2098 FAX: (262) 723-5888

REVISIONS
08/13/02
01/10/03
01/10/03
01/10/03

PROJECT NO.
5860
DATE
11/19/2001
SHEET NO.
1 OF 1