


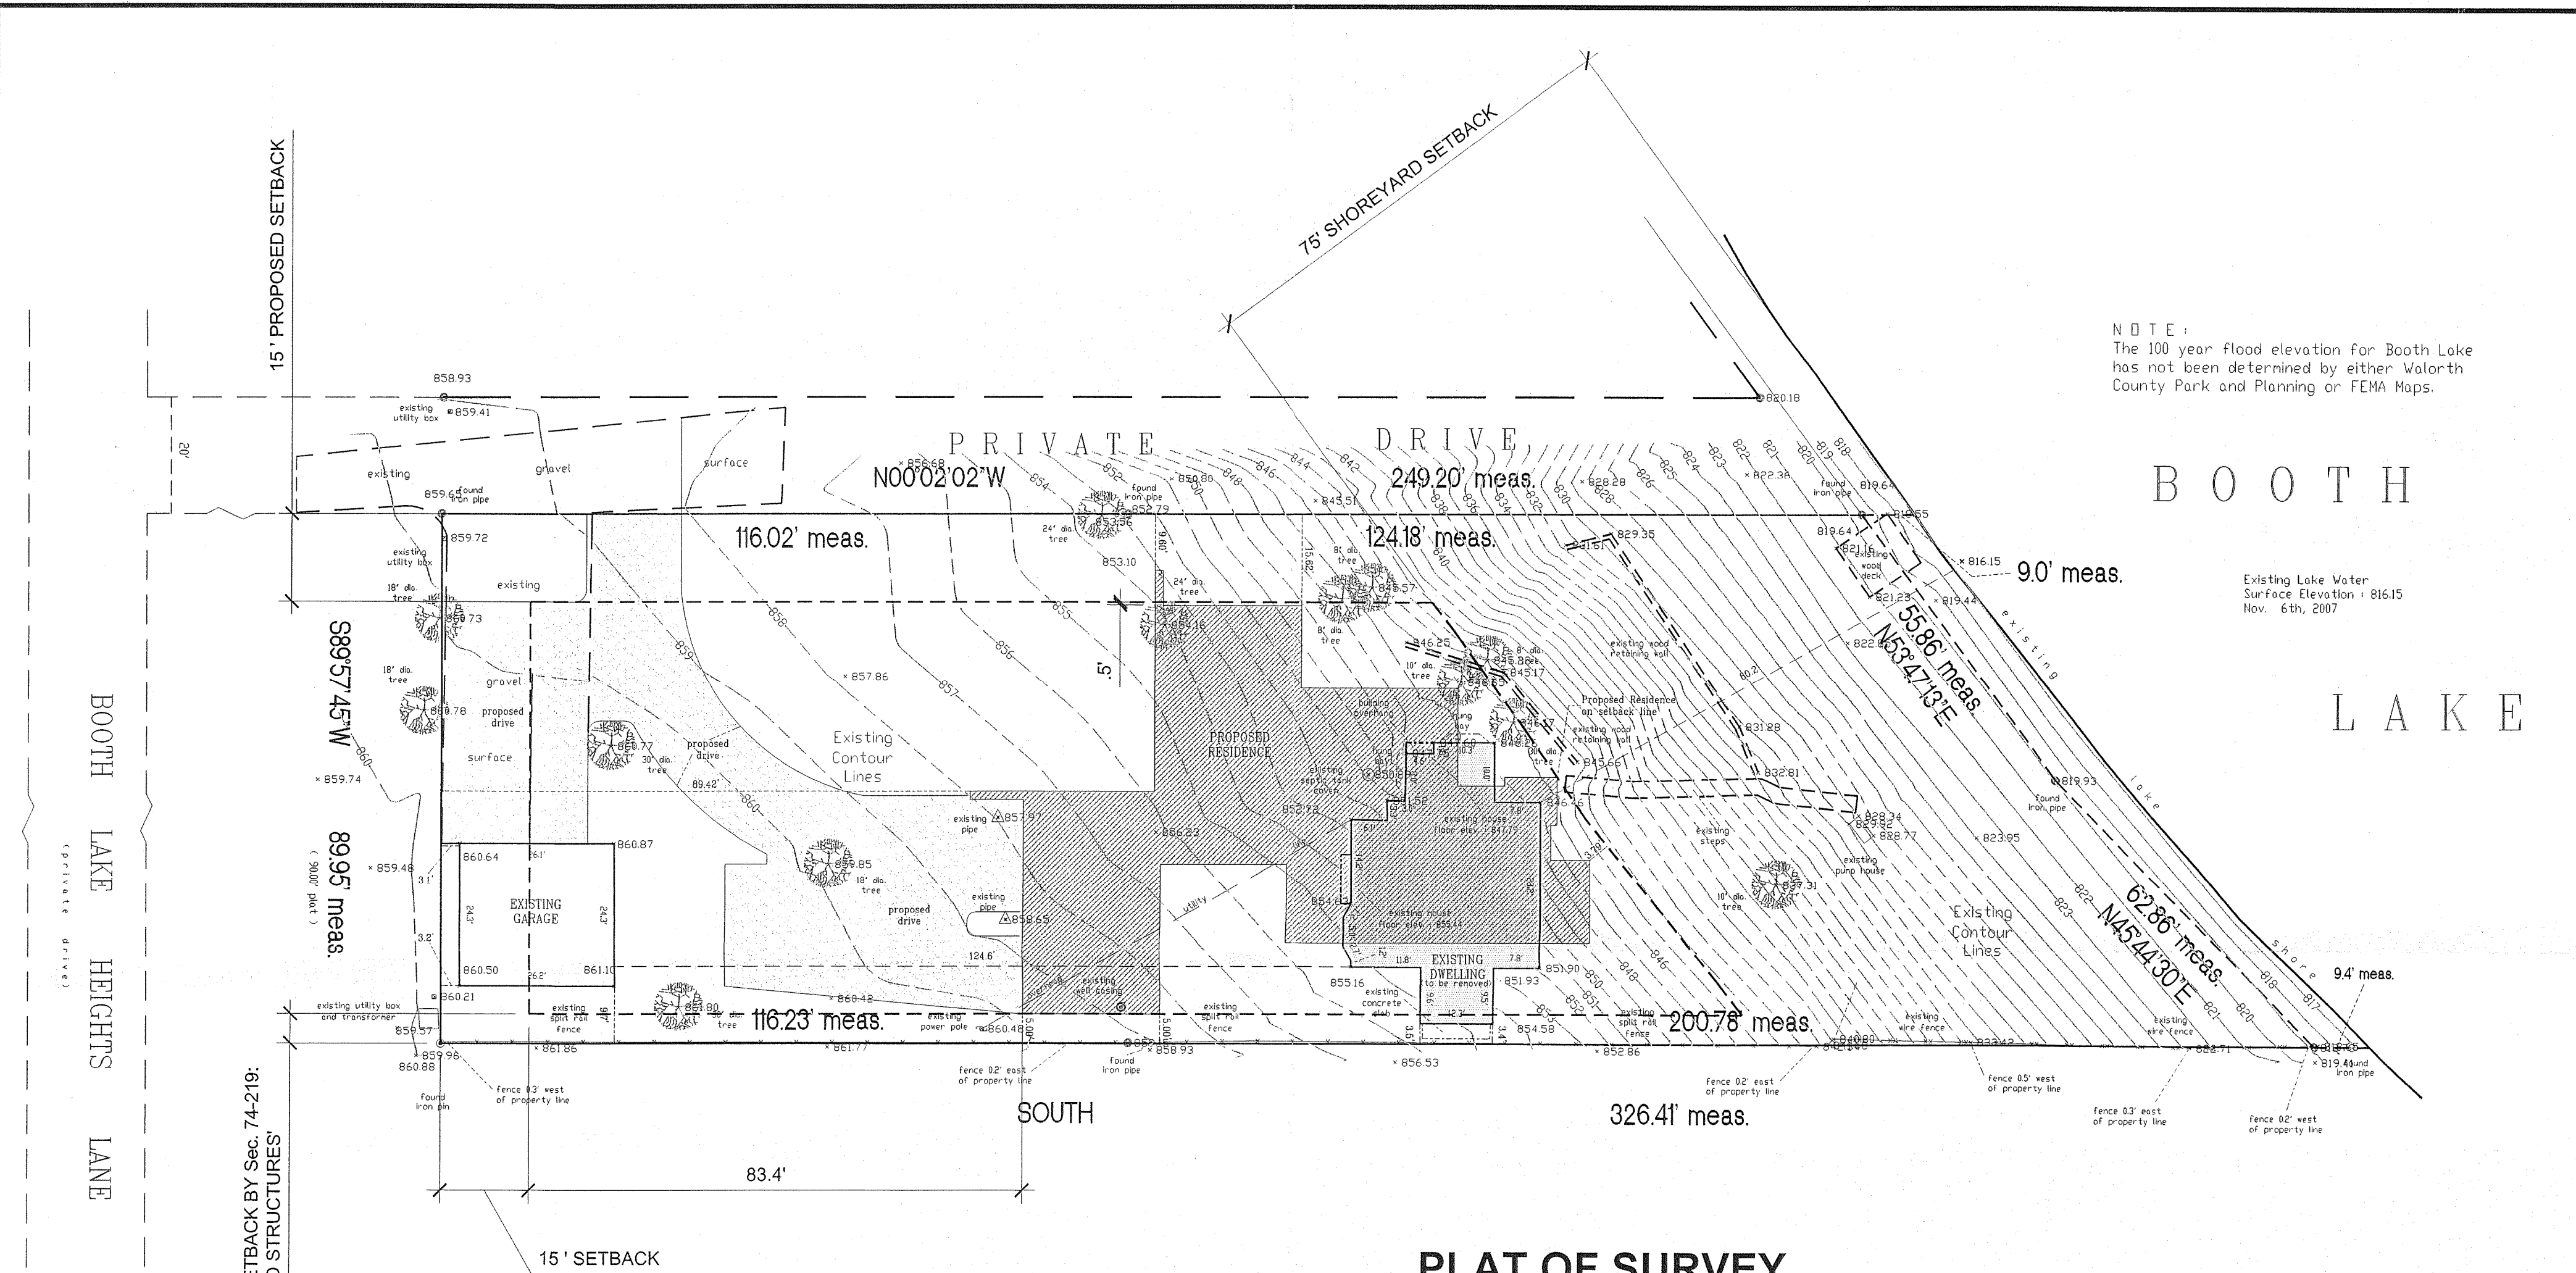


NOTE:
The 100 year flood elevation for Booth Lake
has not been determined by either Walworth
County Park and Planning or FEMA Maps.

Existing Lake Water
Surface Elevation: 816.15
Nov. 6th, 2007

PLAT OF SURVEY

LOTS 1, 2, 5, 6 and the NORTH 15 FEET of LOT 9 and Lot A (as shown on recorded plat),
excepting from such Lot A so much, if any, as may lie westerly from the west line of the Private
Drive as platted or extended to Booth Lake, IN FENLON'S SUBDIVISION, located in the Northeast 1/4
of Section 24, Township 4 North, Range 17 East, in the Town of Troy, Walworth County, Wisconsin.

Address: W2538 Booth Lake Heights Lane

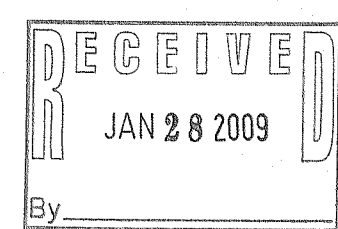


TOWN LINE ROAD


Benchmark for elevations
Found monument at the
Northeast corner of the
Section 24-4-17
Elev. : 816.99 U.S.G.S. Datum

Revised : 10-06-08/proposed hse/drive - JTY (32265R2k REV3.dwg)
Revised : 10-01-08/proposed hse/drive
Revised : 11-19-07/underground utilities.

Area of Property = 25,700.9 Sq. Ft.
0.59 Acre

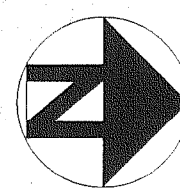

GRAPHIC SCALE

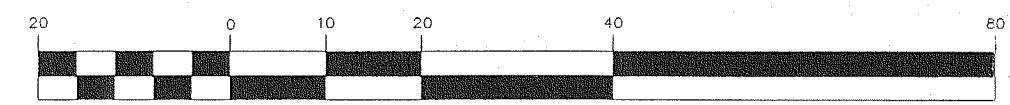

(IN FEET)
1 inch = 20 ft.

* 859.73 - Denotes Existing Spot Elevation

 2554 North 100th Street, Wauwatosa, WI Tel. (414) 257-2212 Fax (414) 257-2443	I have surveyed the above described property and the above map is a true representation thereof and shows the size and location of the property, its exterior boundaries, the location and dimensions of all structures thereon, fences, apparent easements and roadways and visible encroachments, if any. This survey is made for the exclusive use of the present owners of the property, and also those who purchase, mortgage, or guarantee the title thereto within one (1) year from date hereof, and as to them I warrant the accuracy of said survey map. NOTE: THIS IS NOT AN ORIGINAL SURVEY UNLESS THE SEAL IS RED.	Scale: 1" = 20'	Date: 11-14-07	Revised:
		Project Number: 32265	Field Work: GB BJK	Drafted By: BJK
Project Completed For: JACK FELSKE				

417-876