


YING

S-2582

SURVEY


P NUMBER 77, BEING PART
NORTHWEST 1/4 OF
ANGE 17 EAST, TROY
Y, WISCONSIN.

EN
TY TRUNK HIGHWAY "N"
WI 53120

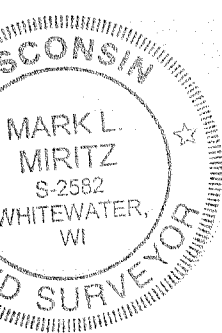

N9330 Knuteson Drive
Whitewater, WI 53190
Phone:(262)495-3284
FAX : (262) 495-8421
LAND-MARKSURVEYING.COM

COUNTY TRUNK HIGHWAY "N"

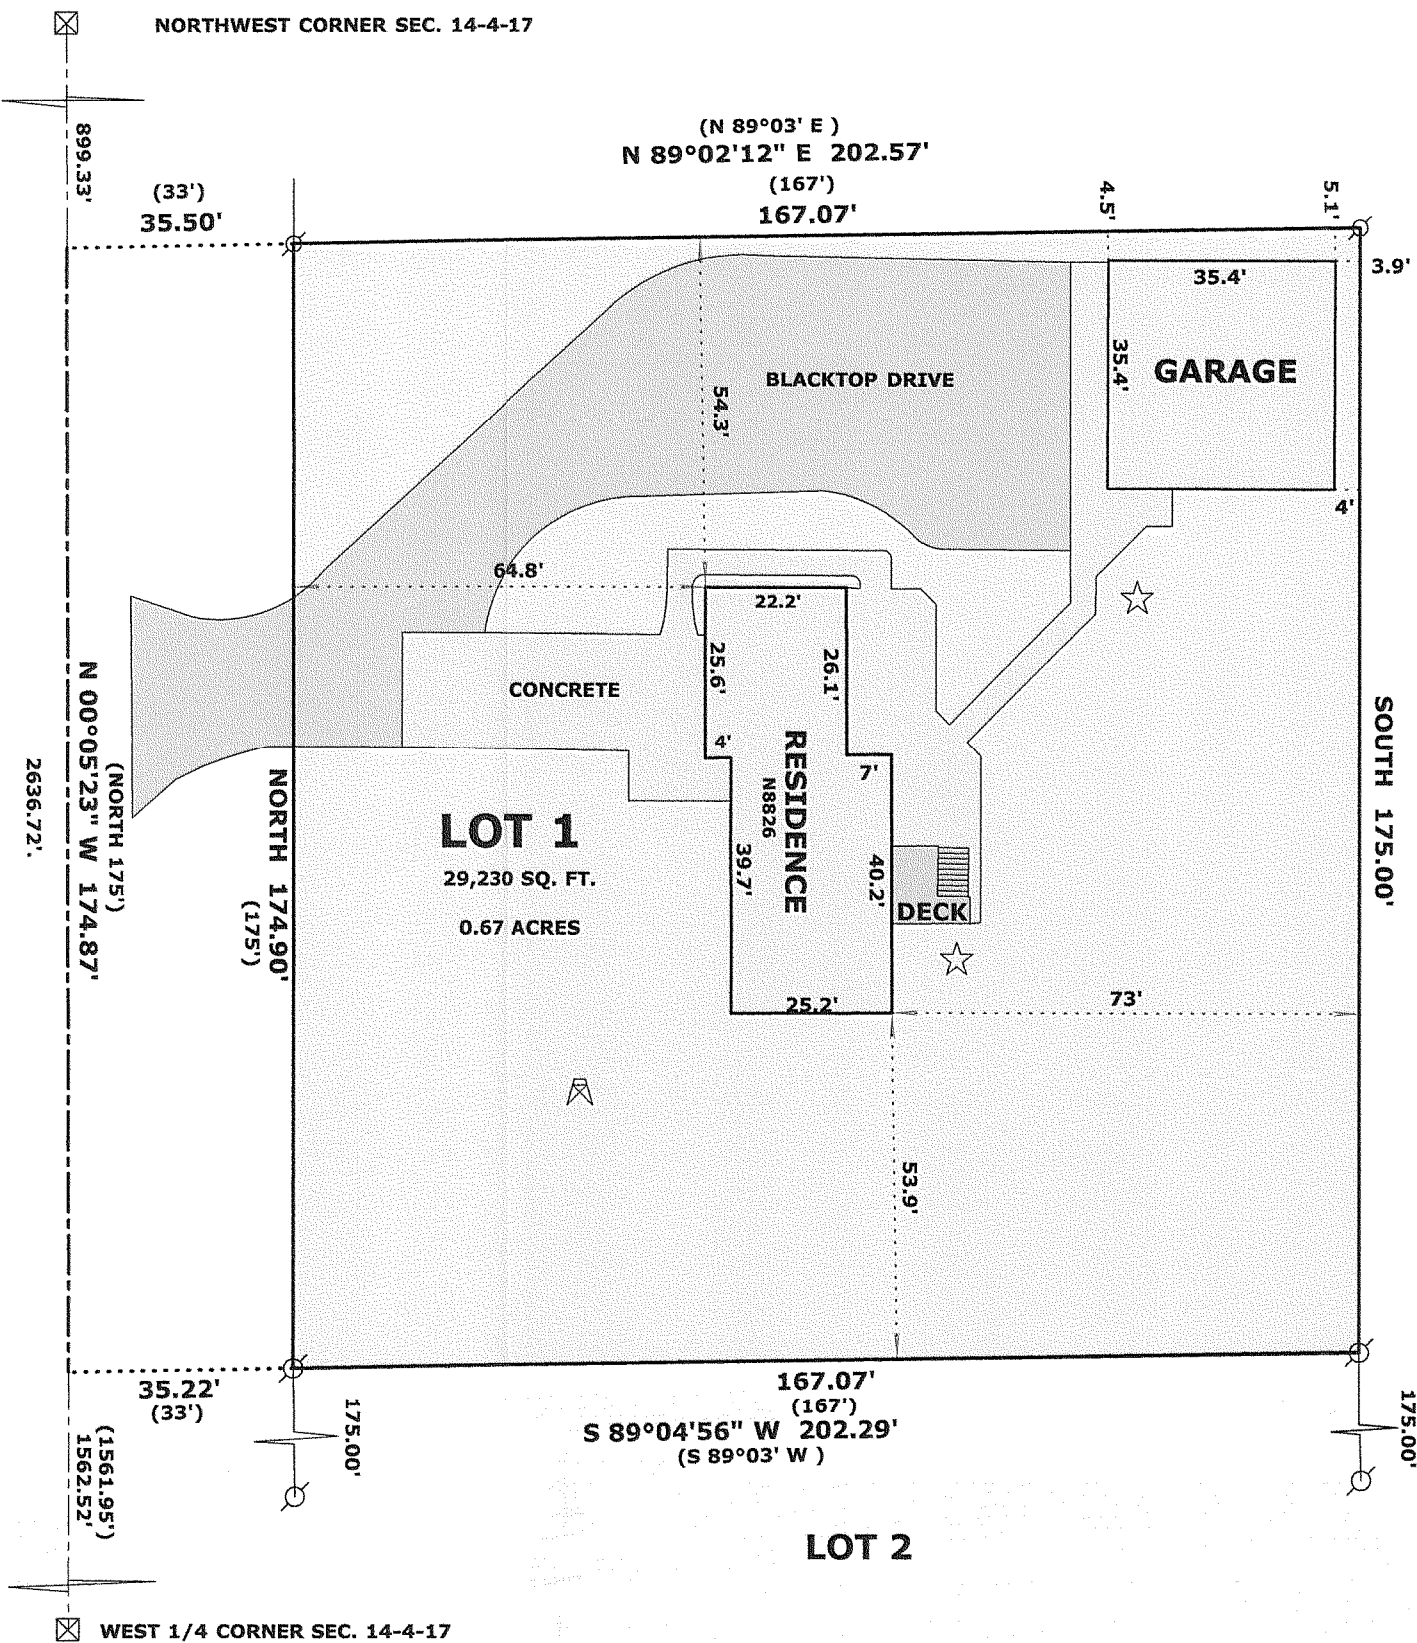

"I he
been s
above
size ar
the loc
princip
easem
"This
the pr
guaran
hereof

DAT

4