


PLAT OF SURVEY

LOT 1 CERTIFIED SURVEY MAP NO. 141, BEING A PART OF THE NORTHWEST 1/4 OF SECTION 19, TOWN 4 NORTH, RANGE 17 EAST, IN THE TOWN OF TROY, WALWORTH COUNTY, WISCONSIN.

SURVEYED FOR: JOHN WILLIAMS



SURVEY ADDRESS: N8480 PLEASANT LAKE ROAD

PLEASANT LAKE ROAD

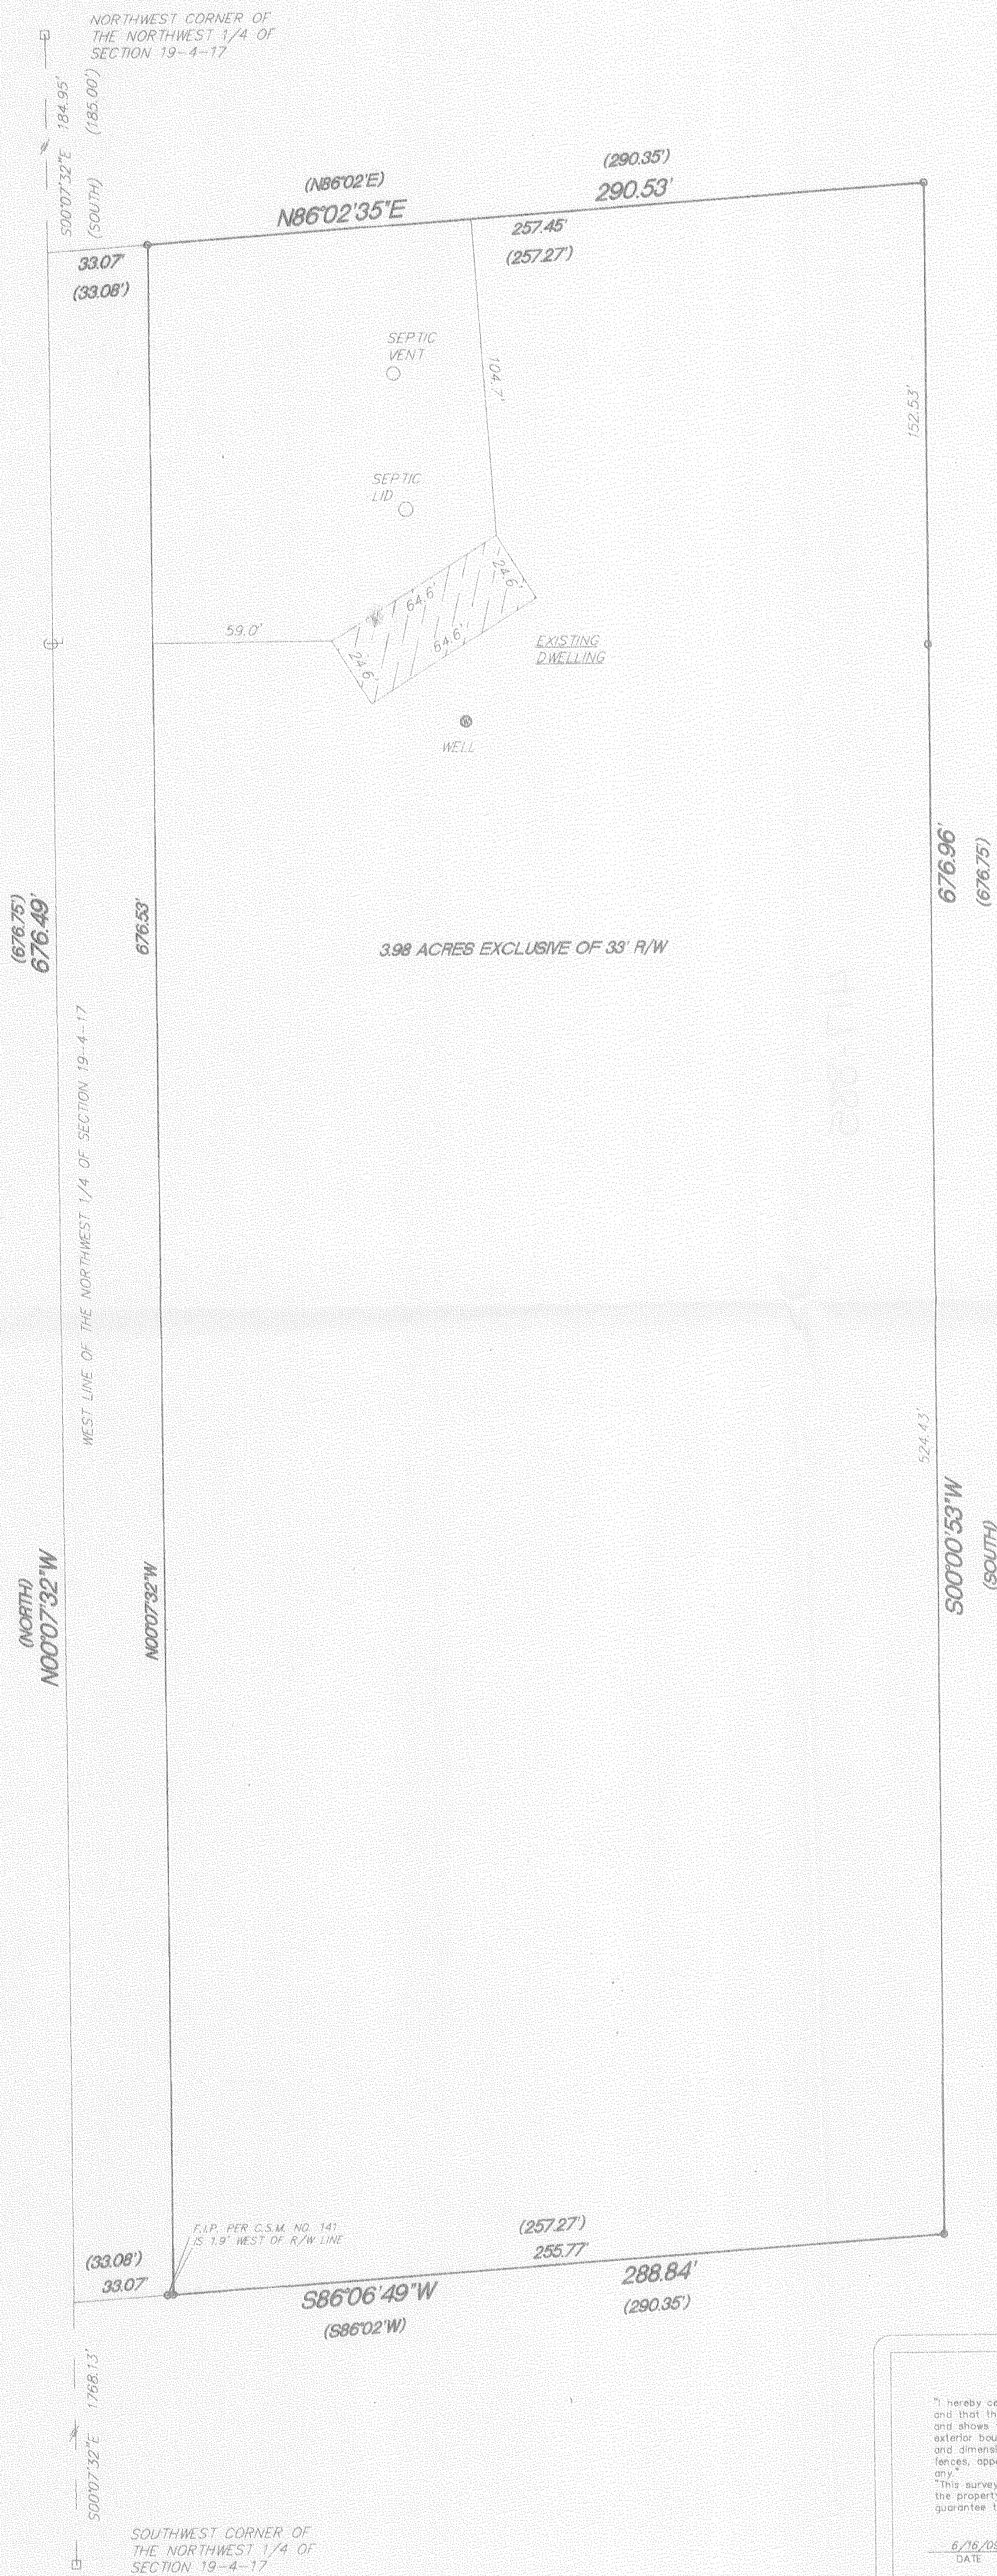

SCALE 1"=40'

- FOUND 6" CONCRETE MONUMENT
- FOUND 1" IRON PIPE
- RECORDED AS DIMENSIONS

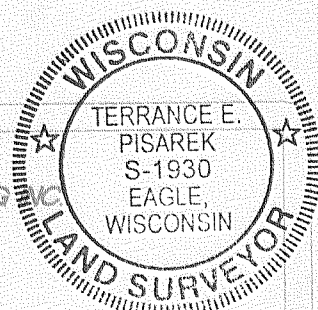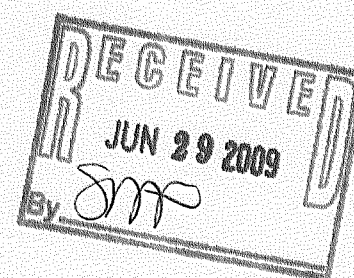

"I hereby certify that I have surveyed the above property and that the above map is a true representation thereof and shows the size and location of the property exterior boundaries, the location of all visible structures and dimensions of all principal buildings thereon, boundary fences, apparent easements, roadways and encroachments if any."

KETTLE MORaine SURVEYING, INC.
P.O. Box 357
Eagle WI 53119
(262) 594-3484

THIS IS NOT AN ORIGINAL SURVEY UNLESS THE SEAL IS RED.

6/16/09
DATE

TEP
FIELD WORK BY

TEP
DRAWN BY

09053
JOB NUMBER

LA 141-1

417-885