


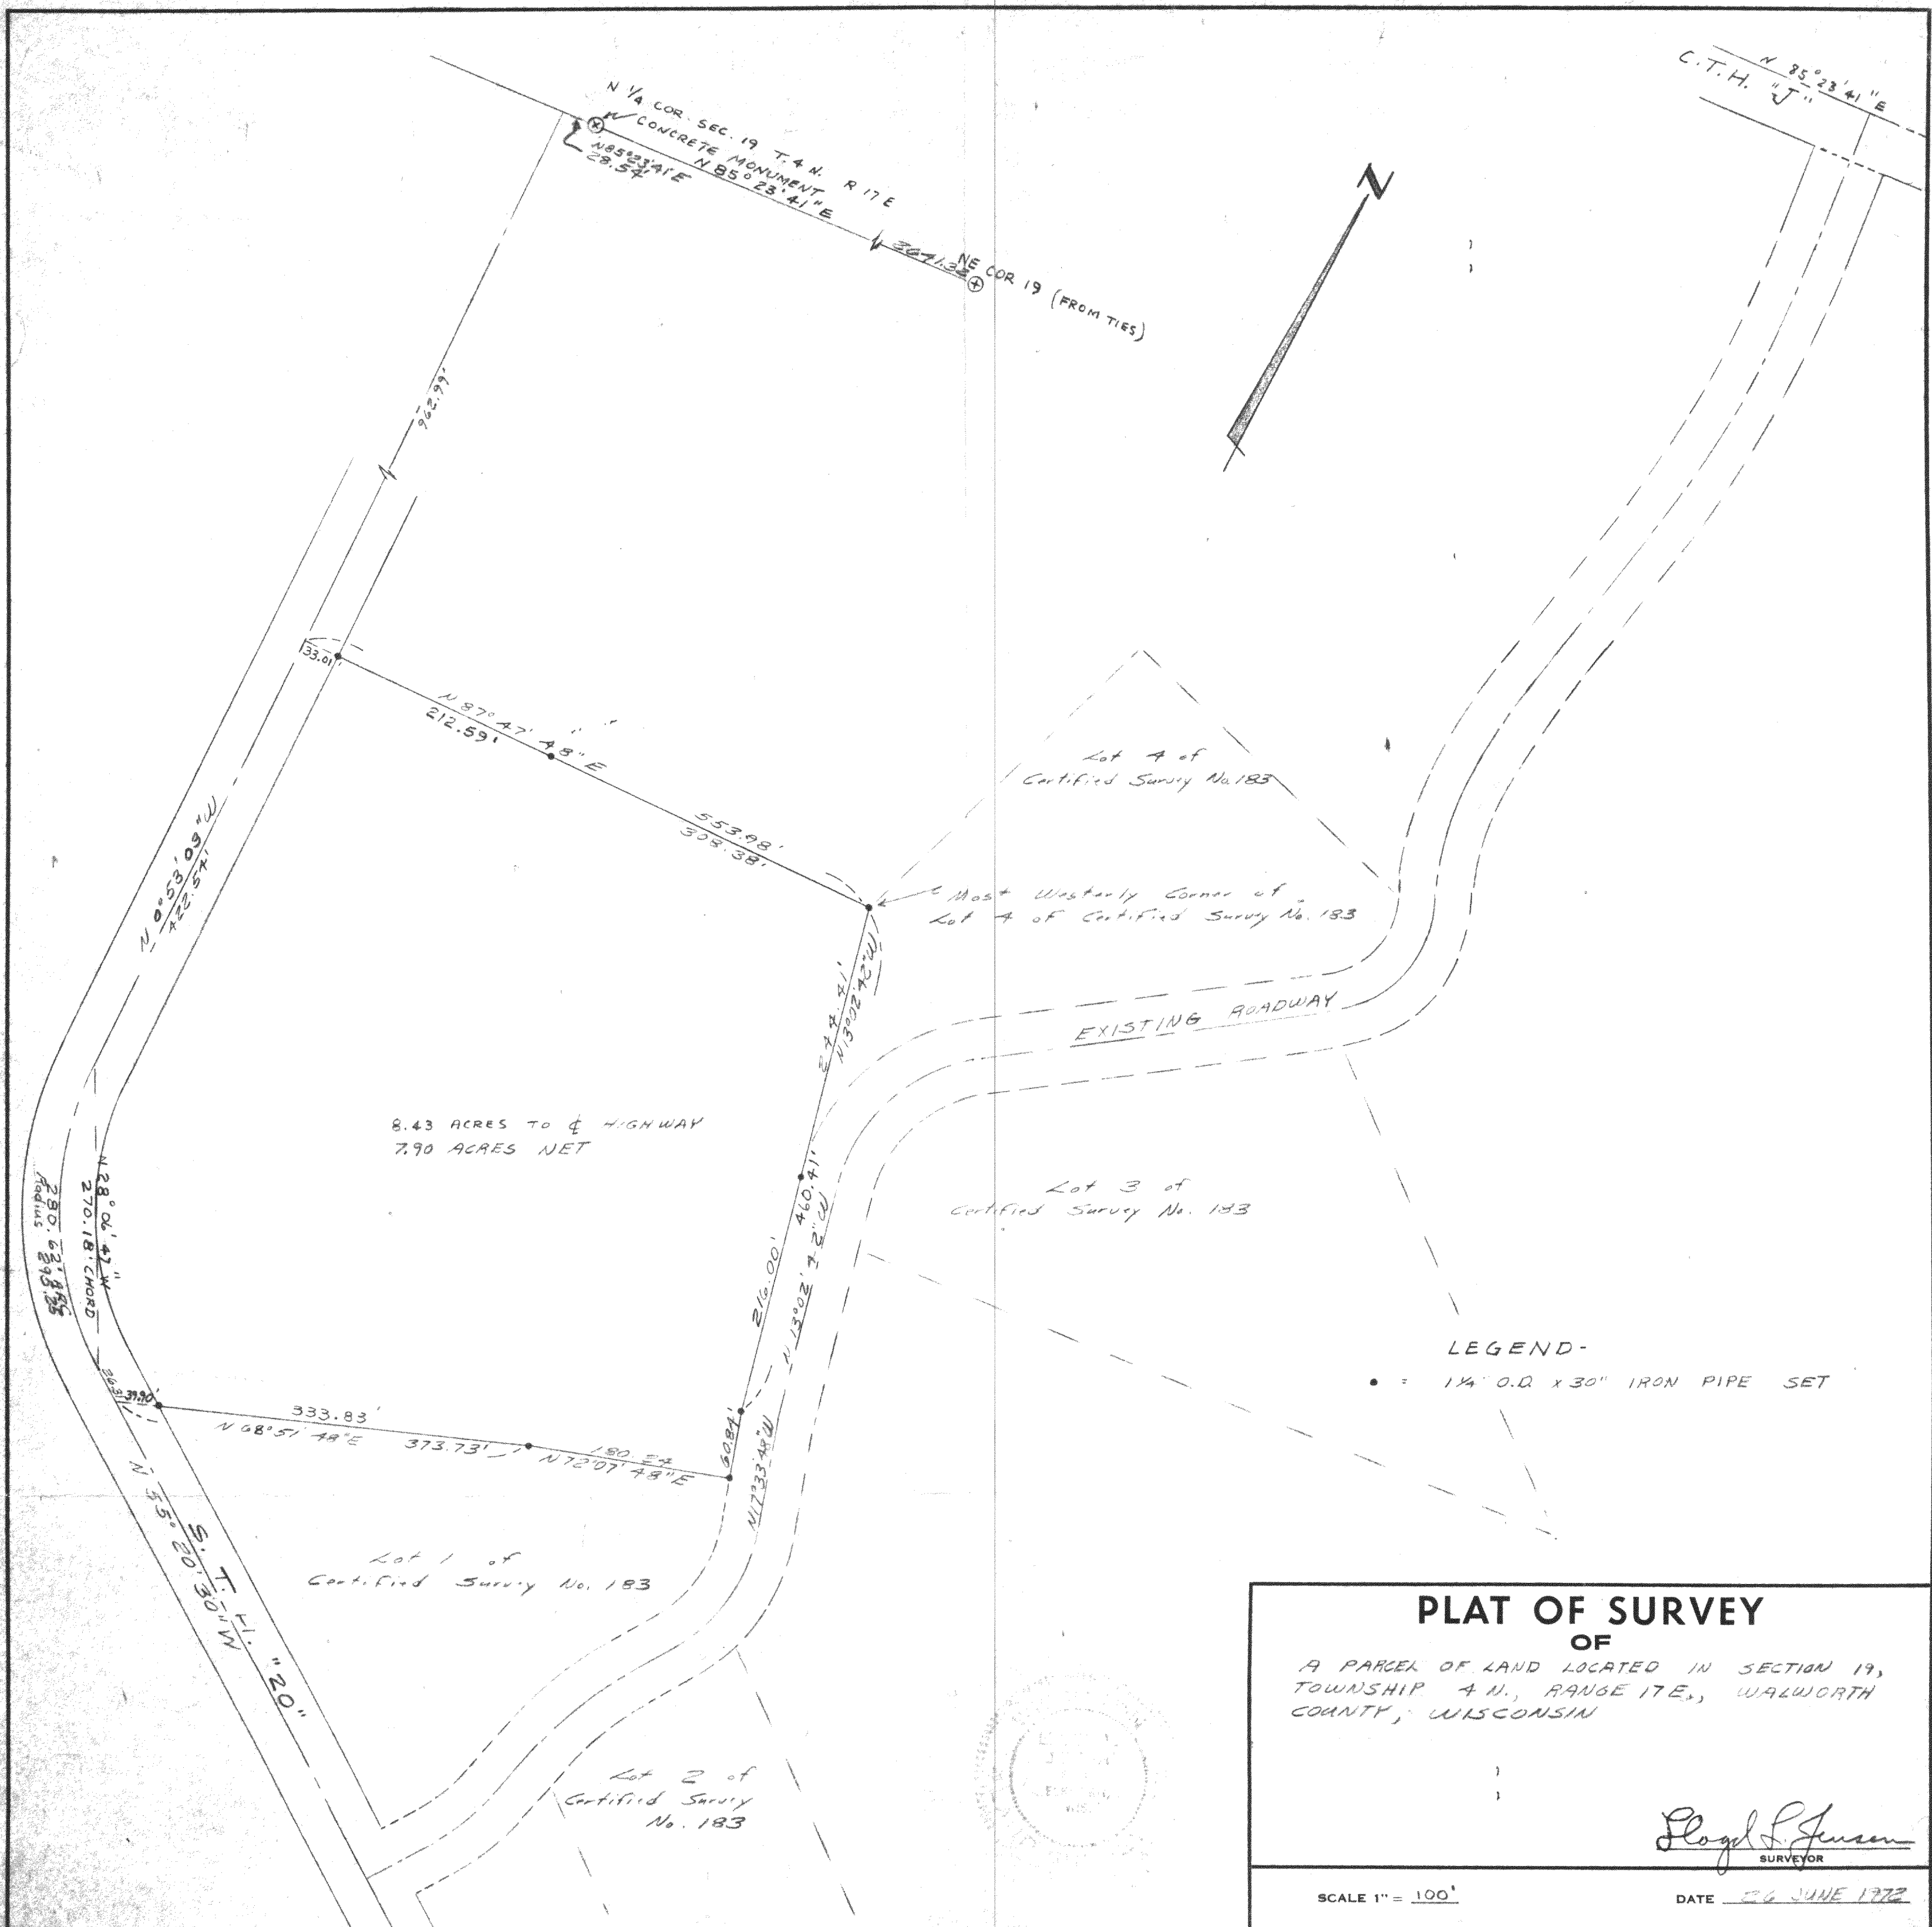

8.43 ACRES TO & HIGHWAY
7.90 ACRES NET

LEGEND-

• = 1 1/4" O.D. x 30" IRON PIPE SET

PLAT OF SURVEY
OF

A PARCEL OF LAND LOCATED IN SECTION 19,
TOWNSHIP 4 N., RANGE 17 E., WAUKESHA
COUNTY, WISCONSIN

Roger L. Jensen
SURVEYOR

SCALE 1" = 100'

DATE 26 JUNE 1972