


PREPARED FOR:
KATHERINE VANACKER
W4197 LITTLE PRAIRIE ROAD
EAST TROY, WI 53120

PLAT OF SURVEY

KROTT SURVEYING INC.
N3705 WILLOW BEND LANE
LAKE GENEVA WI. 53147
PHONE # (262) 248-3697
FAX # (262) 249-0639


THE WEST LINE OF LOT 4 CERTIFIED SURVEY MAP NO. 1328, LOCATED IN THE
NORTHEAST 1/4 OF SECTION 8, TOWN 4 NORTH, RANGE 17 EAST, TOWN OF
TROY, WALWORTH COUNTY, WISCONSIN.

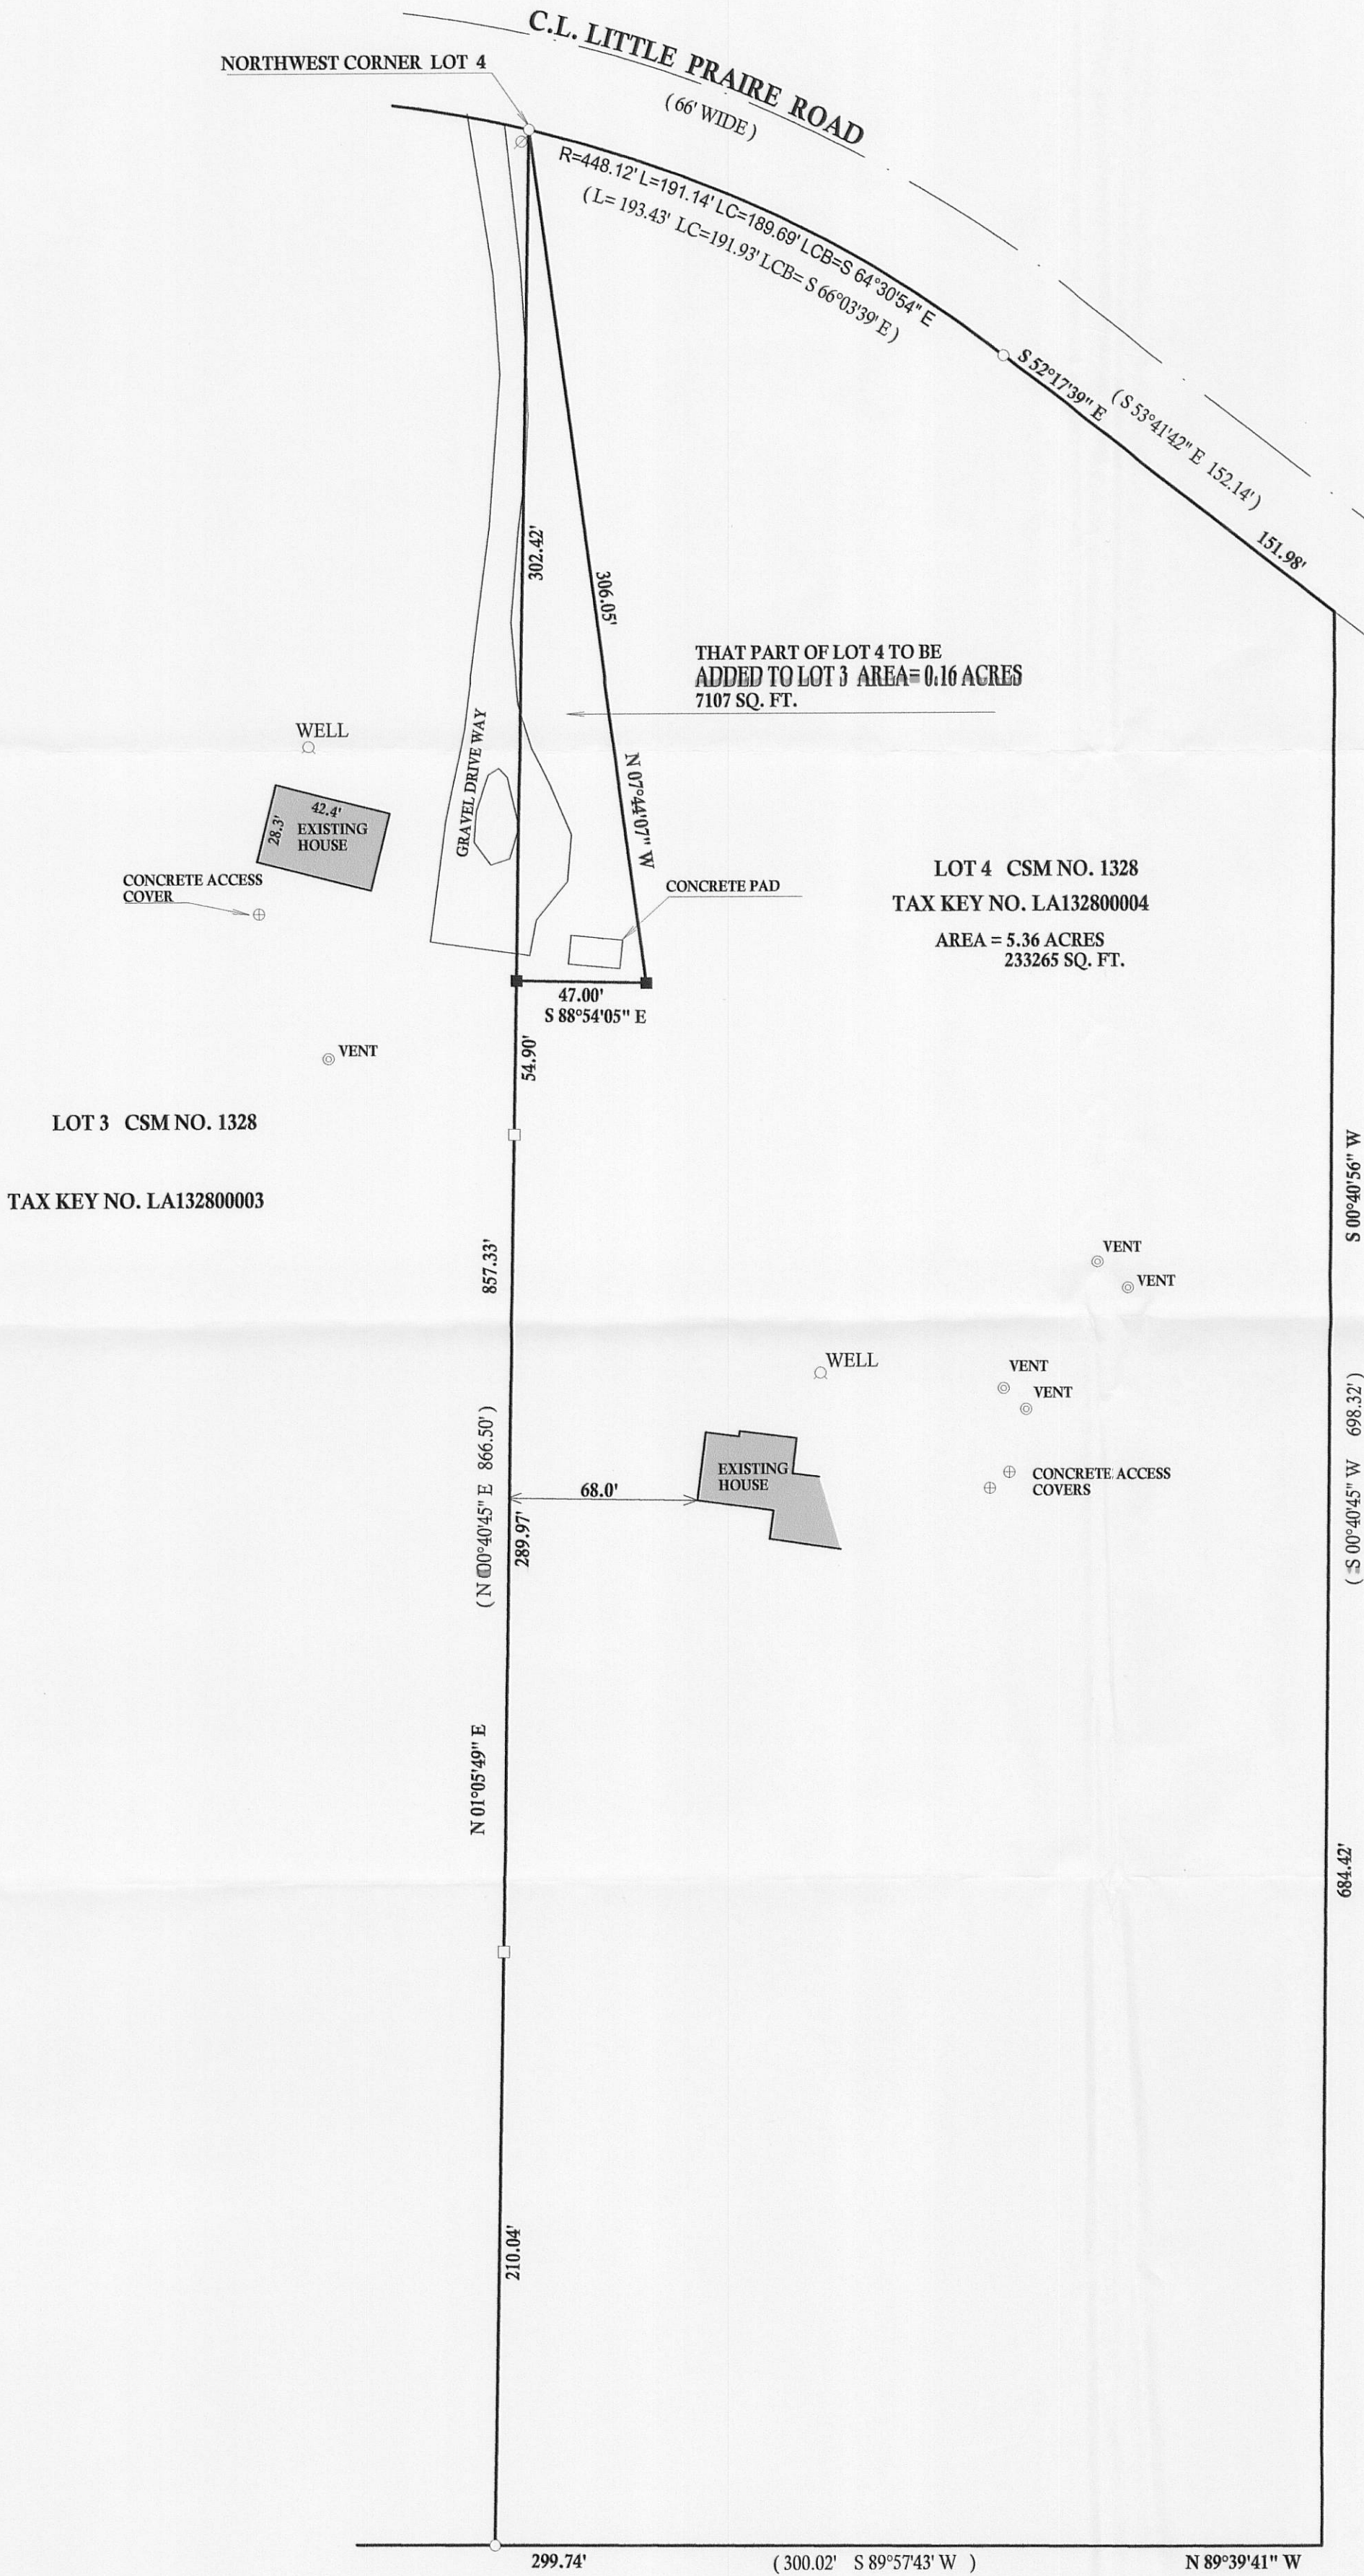


LEGAL DESCRIPTION OF PARCEL TO BE TAKEN FROM LOT 4 CERTIFIED SURVEY
MAP NO. 1328 AND ADDED TO LOT 3 CERTIFIED SURVEY MAP NO. 1328

A PARCEL OF LAND BEING PART OF LOT 4 CERTIFIED SURVEY MAP NO. 1328
SAID CERTIFIED SURVEY MAP BEING A PART OF THE NORTHEAST 1/4 OF
SECTION 8, IN TOWNSHIP 4 NORTH, RANGE 17 EAST, TOWN OF TROY, COUNTY
OF WALWORTH, STATE OF WISCONSIN, RECORDED IN THE OFFICE OF THE
REGISTER OF DEEDS FOR WALWORTH COUNTY IN VOLUME 6 OF CERTIFIED
SURVEY MAPS AT PAGES 142 TO 144 INCLUSIVE, AS DOCUMENT NO. 96898.
DESCRIBED AS FOLLOWS: BEGINNING AT THE NORTHWEST CORNER OF SAID
LOT 4 THENCE S 01°05'49" W ALONG THE WEST LINE OF LOT 4 A DISTANCE OF
302.42 FEET; THENCE S 88°54'05" E 47.00 FEET; THENCE N 07°44'07" W 306.05 FEET
TO THE POINT OF BEGINNING. SAID PARCEL CONTAINS 7107 SQUARE FEET.

(" THIS LOT LINE ADJUSTMENT BETWEEN ADJOINING LAND OWNERS DOES NOT CREATE
ADDITIONAL LOTS AND THE ORIGINAL PARCELS ARE NOT REDUCED BELOW THE MINIMUM
SIZE REQUIRED BY WALWORTH COUNTY ZONING ORDINANCES, ")

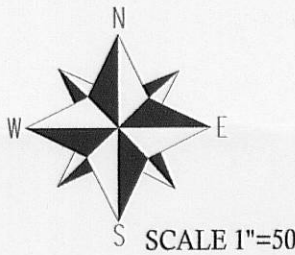

BEARINGS REFERENCED TO CERTIFIED SURVEY
MAP NO. 1328

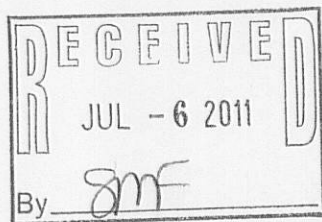

DATED THIS 11th, DAY OF MAY, 2011
JOHN KROTT S - 2258
Wisconsin Registered Land Surveyor
(original if signed in red)

- LEGEND
- UTILITY POLE
 - FOUND IRON PIPE
 - FOUND IRON BAR
 - SET IRON BAR
 - RECORDED AS

NOTE: THE NORTH, SOUTH AND EAST LINE OF LOT 4 PLOTTED USING
PREVIOUS SURVEY BY DOUGLAS OLSON DATED APRIL 4, 2000

JOB # 11-066 TAX ID # LA132800004 & LA132800003

417-922