

PLAT OF SURVEY

-of-

A PARCEL OF LAND LOCATED IN THE NORTHEAST 1/4 OF SECTION 8, TOWN 4 NORTH, RANGE 18 EAST, TOWN OF EAST TROY, WALWORTH COUNTY, WISCONSIN.

Lots 4 and 5 of STEVEN'S SUBDIVISION, according to the recorded plat thereof.

All that part of Lot 3 of said Steven's Subdivision lying West of and adjoining Lot 7 of Porter's Subdivision of Lots 2 and 3 of Steven's Subdivision EXCEPT the East 10 feet thereof.

The North 165 feet of Government Lot 2 located in the SW-1/4 of the NW-1/4 of Section 8 T4N R18E EXCEPTING therefrom the West 30 feet thereof.

More particularly described as follows:

A parcel of land located in the Northeast 1/4 of Section 8, Town 4 North, Range 18 East, Town of East Troy, Walworth County, Wisconsin, described as follows: Commence at the North 1/4 corner of said Section 8; thence S 2°09'14" W, along the North-South line of said Section 8, 30.00 feet; thence S 88°22'41" E, parallel with and 30.00 feet south of the North line of said Section 8, 30.00 feet to the Point of Beginning; thence S 88°22'41" E, along the south line of Lake Road, 1326.92 feet; thence S 2°38'00" W, parallel with and 10.00 feet west of the West line, Lot 7 of Porter's Subdivision of Lots 2 and 3 of Steven's Subdivision, 209.38 feet to a point on a meander line of Lake Beulah, said point being 19.3 feet N 2°38'00" E of the shore of said Lake Beulah; thence S 66°09'41" W, along said meander line, 176.67 feet; thence S 16°40'21" E, along said meander line, 96.80 feet; thence S 41°23'00" W, along said meander line, 110.41 feet; thence S 18°52'38" W, along said meander line, 125.25 feet; thence S 15°53'28" W, along said meander line, 144.46 feet; thence S 38°17'30" W, along said meander line, 120.98 feet; thence S 19°09'15" W, along said meander line, 208.93 feet; thence S 64°49'00" W, along said meander line, 94.51 feet; thence S 43°45'12" W, along said meander line, 193.53 feet to a point on the North line of Lot 35 of Oakwood Park Subdivision, said point being 30.0 feet N 89°23'56" W of the shore of said Lake Beulah; thence N 89°23'56" W, along said north line of Lot 35, 650.40 feet to the East line of Oakwood Road; thence N 2°09'14" E, along said East line, 739.55 feet; thence N 87°50'46" W, 15.00 feet; thence N 2°09'14" E, along the East line of said Oakwood Road, 700.61 feet to the Point of Beginning. Also to include all the land between said meander line and the shore of Lake Beulah, as encompassed by the above described bearings and distances from the shore line to said meander line. Said parcel contains 35.489 acres of land, more or less and is Tax Parcel PST-1 and part of Tax Parcel ET-8-3.

SURVEYED FOR: DAVE SCHMIDT REALTY
8888 GARDEN LANE
GREENDALE, WISCONSIN. 53129
258-8050

ZONING: R-1, C-2

SOILS: F&B, C&D2, CkD2,
CrE2, C&C2, MpB2,
MpB, R&F

NOTE: CONTOURS WERE TRACED FROM A
U.S.G.S. QUADRANGLE MAP DATED
1976. NOT FIELD CHECK AS OF
6-19-87

FROM	BEARING	DISTANCE	TO	NORTHINGS	EASTINGS
1	88°22'41"	1326.92	2	1,000,000	1,000,000
2	2°38'00"	209.38	3	962,442	2,325,288
3	66°09'41"	176.67	4	753,282	2,516,769
4	16°40'21"	96.80	5	681,880	2,155,171
5	41°23'00"	110.41	6	587,234	2,183,517
6	18°52'38"	125.25	7	376,901	2,116,325
7	15°53'28"	144.46	8	264,795	2,071,046
8	38°17'30"	120.98	9	47,159	1,974,094
9	19°09'15"	208.93	10	-266,522	1,899,127
10	64°49'00"	94.51	11	-366,738	1,745,048
11	43°45'12"	193.53	12	-446,529	1,611,211
12	89°23'56"	650.40	13	-439,705	968,847
13	2°09'14"	739.55	14	299,322	988,642
14	87°50'46"	15.00	15	299,086	973,652
15	2°09'14"	700.61	16	1,000,000	988,984
16	2°09'14"	700.61	17	1,000,000	1,000,000

SE 07 04 51 0.016 CLOSING LINE
5,143,781 DIST TRAV
715,519,427 PRECISION

Copyright © 1987 by Jensen Surveying & Mapping S.C.

All rights reserved. No part of this survey plat may be reproduced or transmitted in any form by any means - graphic, electronic, or mechanical, including photocopying, tracing, or information storage and retrieval systems without permission in writing from Thomas P.A. Jensen, Jensen Surveying & Mapping S.C.

I, Thomas P.A. Jensen, Wisconsin Registered Land Surveyor, do hereby certify that this survey was performed by me, or under my direction, in full compliance with the owner's agent's instructions and Chapter A-E 5 of the Wisconsin Administrative Code "Minimum Standards For Property Surveys"; and that this map is an accurate representation thereof to the best of my knowledge and belief.

Thomas P.A. Jensen R.L.S-1084
Jensen Surveying & Mapping S.C.

Note: This survey plat is not certified unless signed and sealed in red ink.

NORTH LINE OF LOT 35 AS SURVEYED BY HOFFMANN,
POLZIN & ASSOCIATES, INC.

LINE RECORDED AS THE NORTH-SOUTH 1/4 LINE OF SECTION 8 ON PREVIOUS SURVEYS

OAKWOOD ROAD S 2°09'14" W 739.55 (744.67)

TELEPHONE BOXES

OVERHEAD WIRES

LOT 4

TAX PARCEL PST-1

LOT 5

PART OF TAX PARCEL ET-8-3

OAKWOOD PARK SUBD.

APPROX. 1460' OF SHORELINE



LAKE

BEULAH

Mapping date: 6-19-87

Revisions:

Scale: 1" = 80'

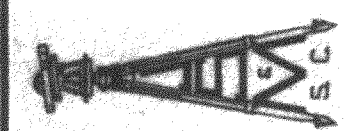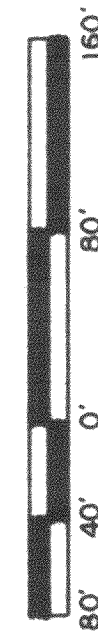

JENSEN SURVEYING & MAPPING S.C.

45 South Wisconsin Street
Elkhorn, Wisconsin 53121
(414) 723-3434

Legend
a - FOUND CONCRETE MONUMENT
b - FOUND CONCRETE MONUMENT -
COUNTY SECTION CORNER
c - FOUND IRON PIPE
d - FOUND IRON ROD 3/4"

Sheet no. 2 of 2 sheets

Job reference number
1987.062

1987.062