


PLAT OF SURVEY

THE SOUTHERLY HALF OF LOT 13, BEULAH
PARK SUBDIVISION, LOCATED IN SECTION 4,
TOWN 4 NORTH, RANGE 18 EAST, TOWN OF
EAST TROY, WALWORTH COUNTY, WISCONSIN.

OWNERS: PAUL AND DEBORAH NICOLosi
9416 ROANOAK DR.
ROCKFORD, IL. 61101

SUBJECT PROPERTY: N9377 NEULAH PARK RD.
TAX KEY NO. PBL - 00014

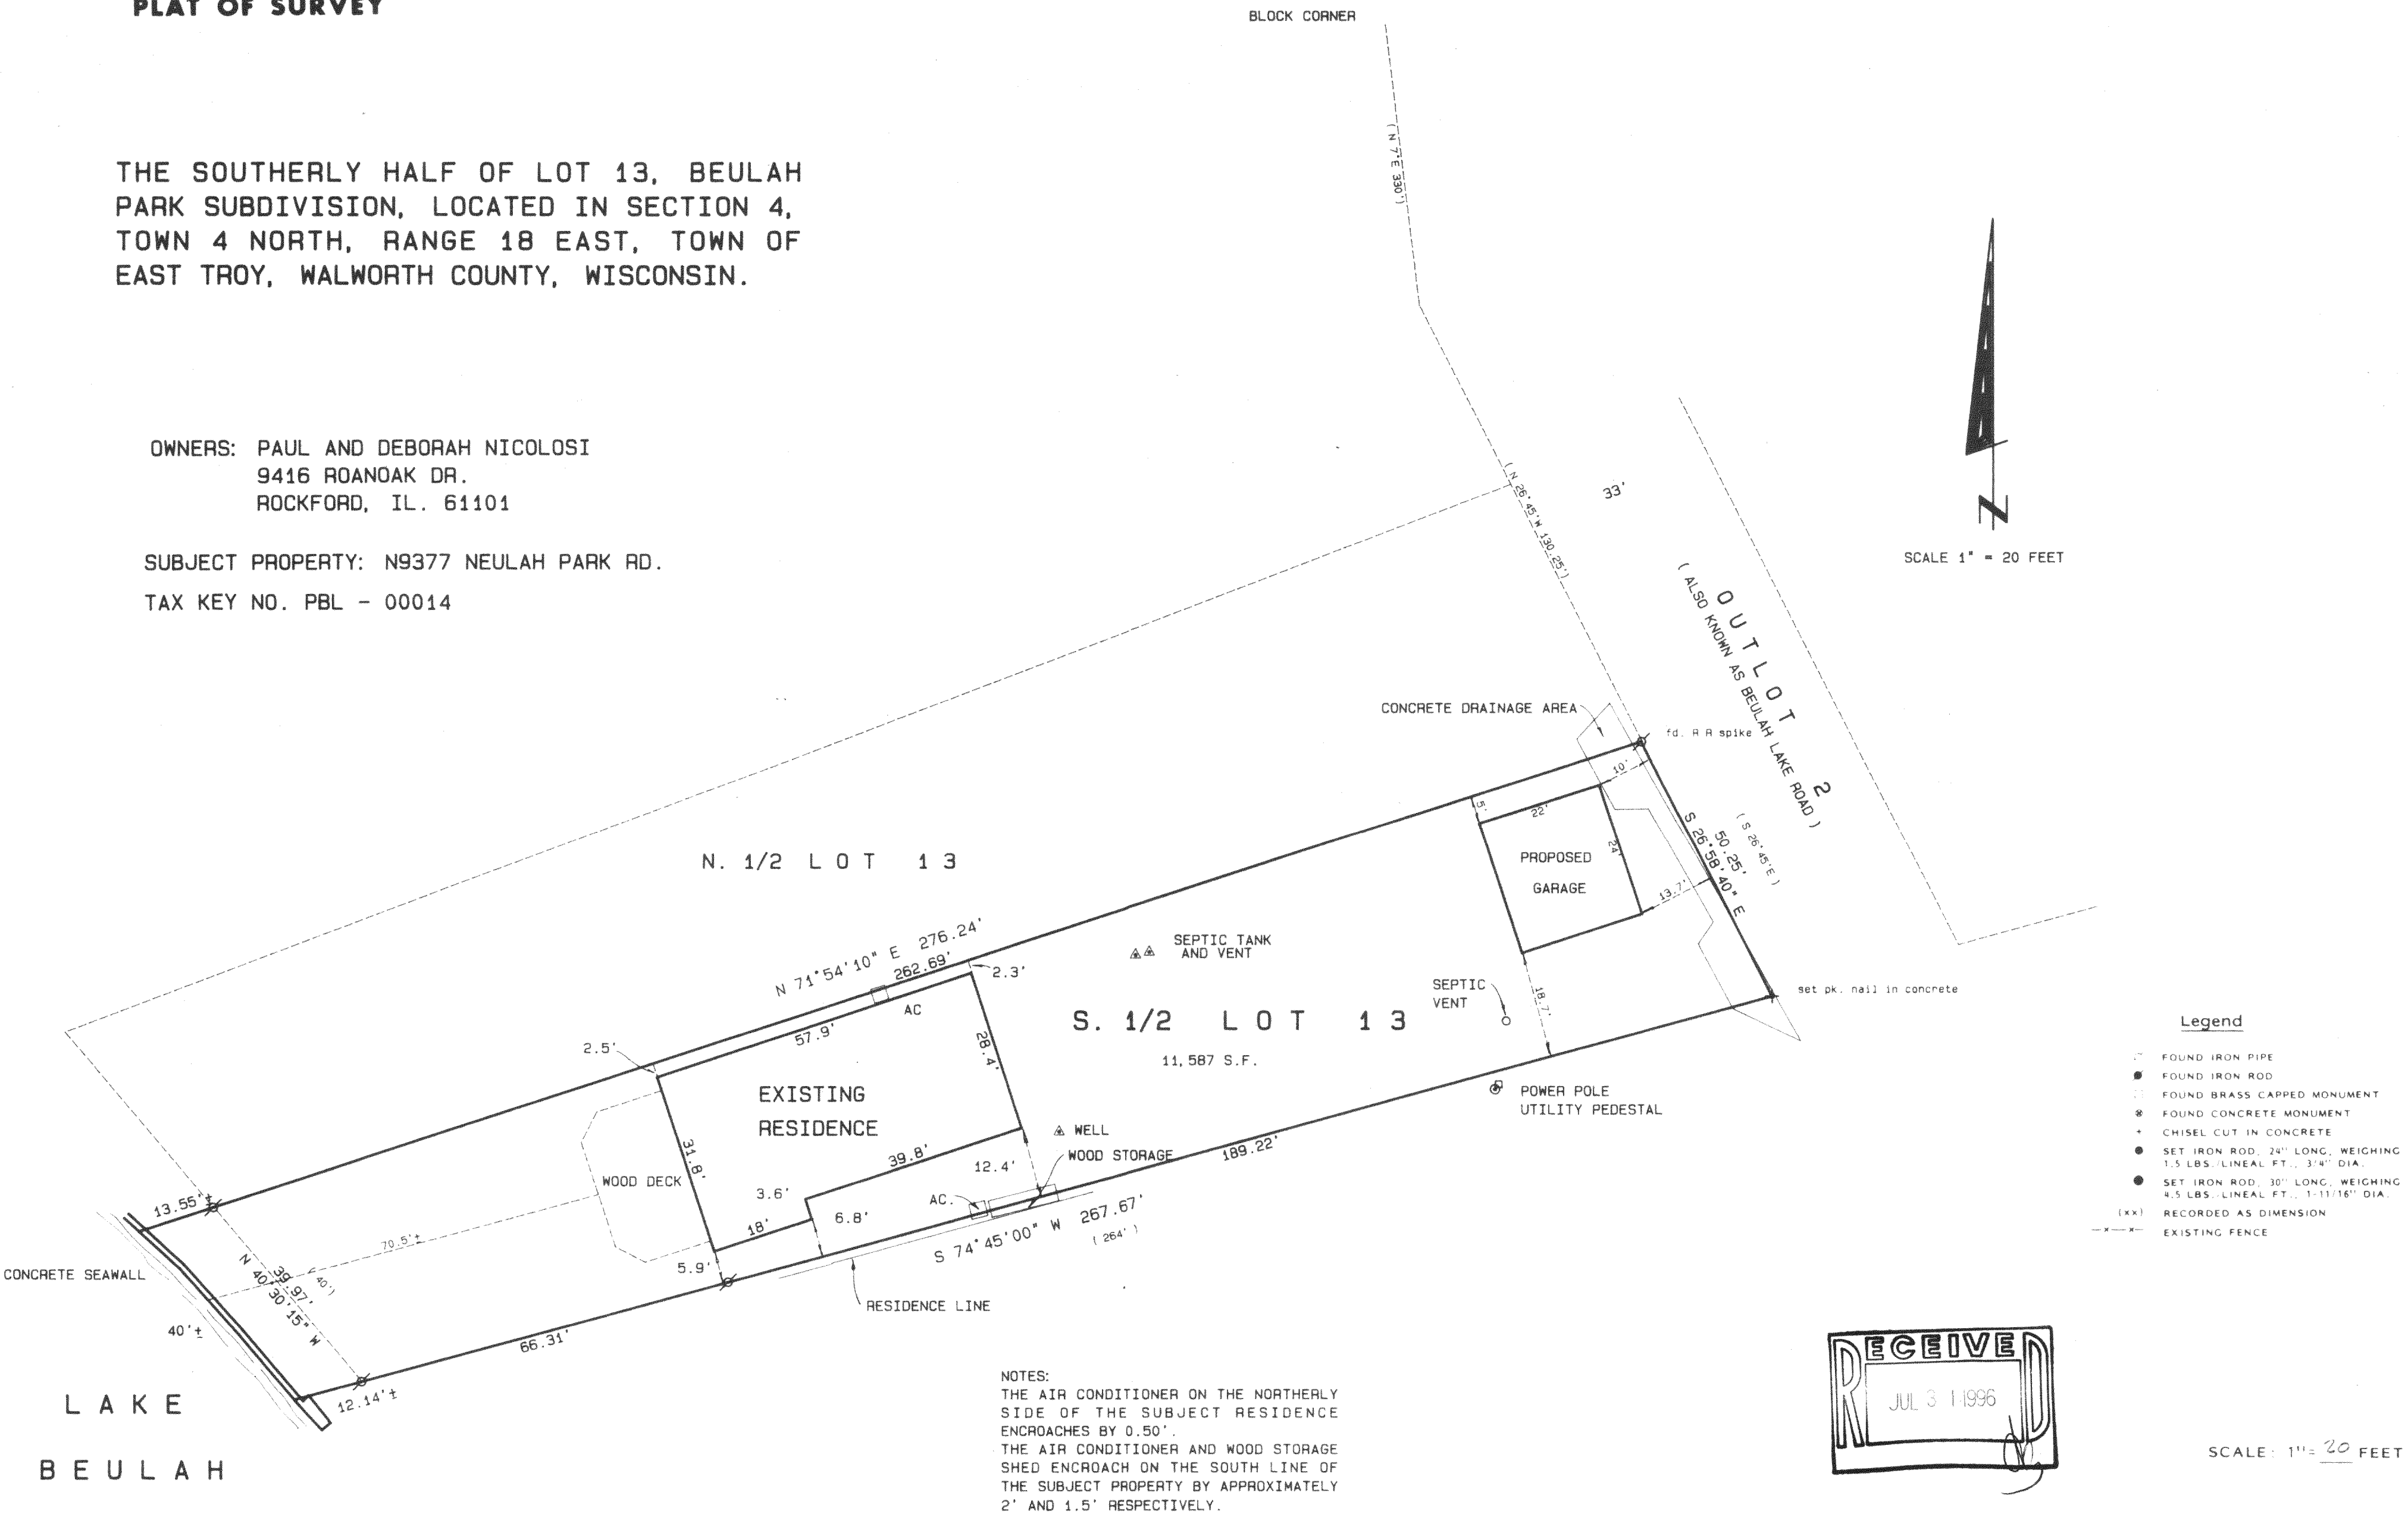

I hereby certify that the above-described property has been surveyed by me or under my direction and that the above map is a true representation thereof and shows the size and location of the property, its exterior boundaries, the location of all visible structures and dimensions of all principal buildings thereon, boundary fences, apparent easements, roadways and visible encroachments, if any.
This survey is made for the use of the present owners of the property, and also those who purchase, mortgage, or guarantee the title thereto within one year from date hereof.

Kenneth B. Abernathy, Jr.
KENNETH B. ABERNATHY, JR.
WISCONSIN REGISTERED LAND SURVEYOR,
S-1594
Date: 6-11-96 Job No. 96-603

PBL-14
418-1097