
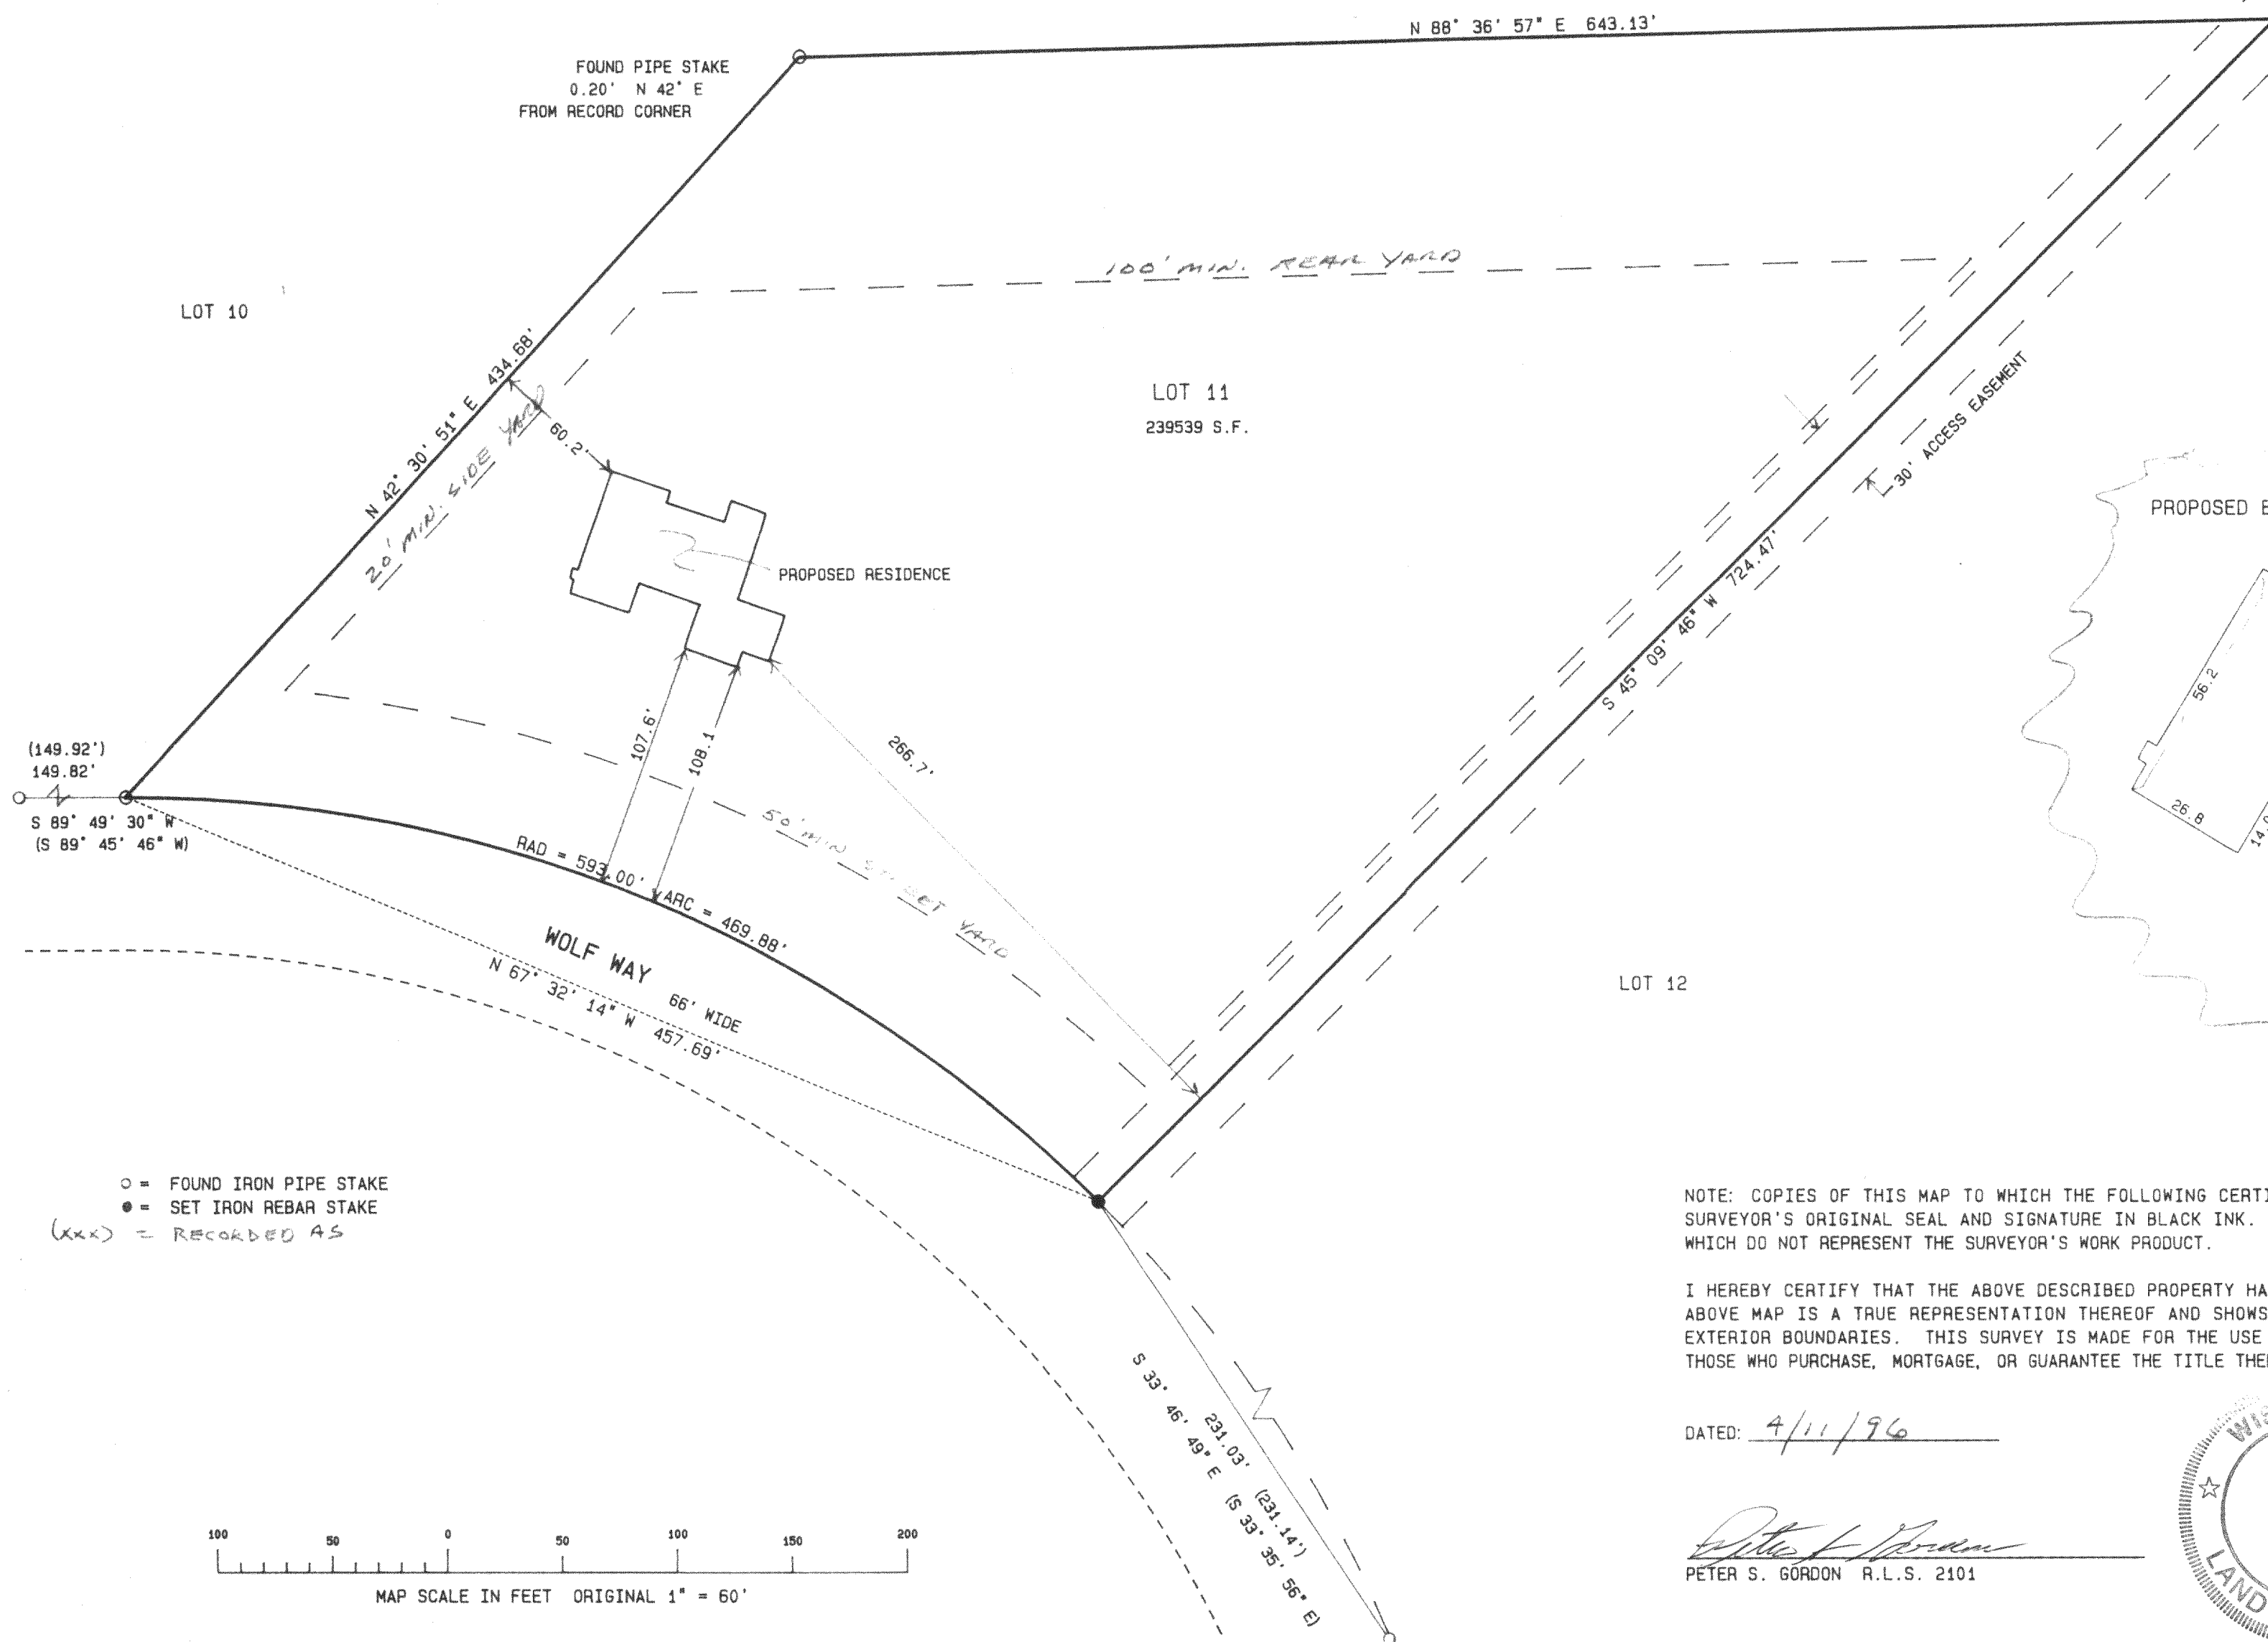
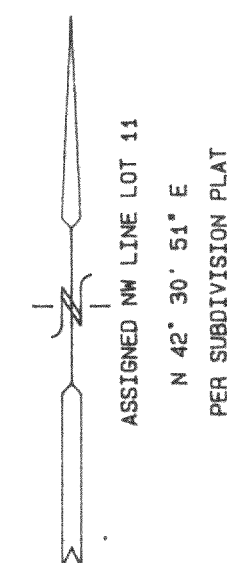


PLAT OF SURVEY
 LOT 11 OF BEULAH LAKE FARMS
 PART OF THE NORTH 1/2 OF SECTION 3
 TOWN 4 NORTH, RANGE 18 EAST
 TOWN OF EAST TROY
 WALWORTH COUNTY, WISCONSIN

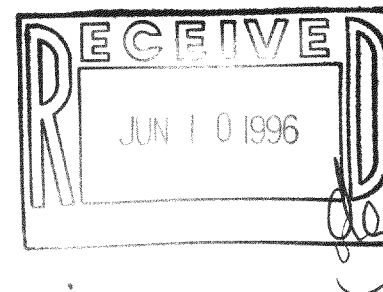

NOTE: COPIES OF THIS MAP TO WHICH THE FOLLOWING CERTIFICATE WILL APPLY ARE BLUE LINE PRINTS SHOWING SURVEYOR'S ORIGINAL SEAL AND SIGNATURE IN BLACK INK. COPIES BY ANY OTHER MEANS MAY HAVE ALTERATIONS WHICH DO NOT REPRESENT THE SURVEYOR'S WORK PRODUCT.

I HEREBY CERTIFY THAT THE ABOVE DESCRIBED PROPERTY HAS BEEN SURVEYED UNDER MY DIRECTION AND THAT THE ABOVE MAP IS A TRUE REPRESENTATION THEREOF AND SHOWS THE SIZE AND LOCATION OF THE PROPERTY AND ITS EXTERIOR BOUNDARIES. THIS SURVEY IS MADE FOR THE USE OF THE PRESENT OWNERS OF THE PROPERTY, AND ALSO THOSE WHO PURCHASE, MORTGAGE, OR GUARANTEE THE TITLE THERETO WITHIN ONE YEAR FROM THE DATE HEREOF.

DATED: 4/11/96

PETER S. GORDON
 R.L.S. 2101



WORK ORDERED BY: TOM JAWORT
 FOR JOHN SUMMERFIELD
 W 5438 SOLID COMFORT DR.
 ELKHORN, WI.

FARRIS, HANSEN & ASSOCIATES, INC.
 Engineering, Architecture, Surveying
 7 Ridgway Court, P.O. Box 437
 ELKHORN, WISCONSIN 53121
 Office: (414) 723-2098
 Fax: (414) 723-5866

REVISIONS

PROJECT NO.
 4517

DATE
 04/11/96

SHEET NO.
 1 OF 1

PBF-11
 4/8-1100