


PLAT OF SURVEY

OF

LOT 13 OF MCGREGOR HIGHLANDS SUBDIVISION, LOCATED IN
GOVERNMENT LOT 2 IN THE SE 1/4 OF THE NE 1/4 OF FRAC-
TIONAL SECTION 9, TOWN 4 NORTH, RANGE 18 EAST, WALWORTH
COUNTY, WISCONSIN

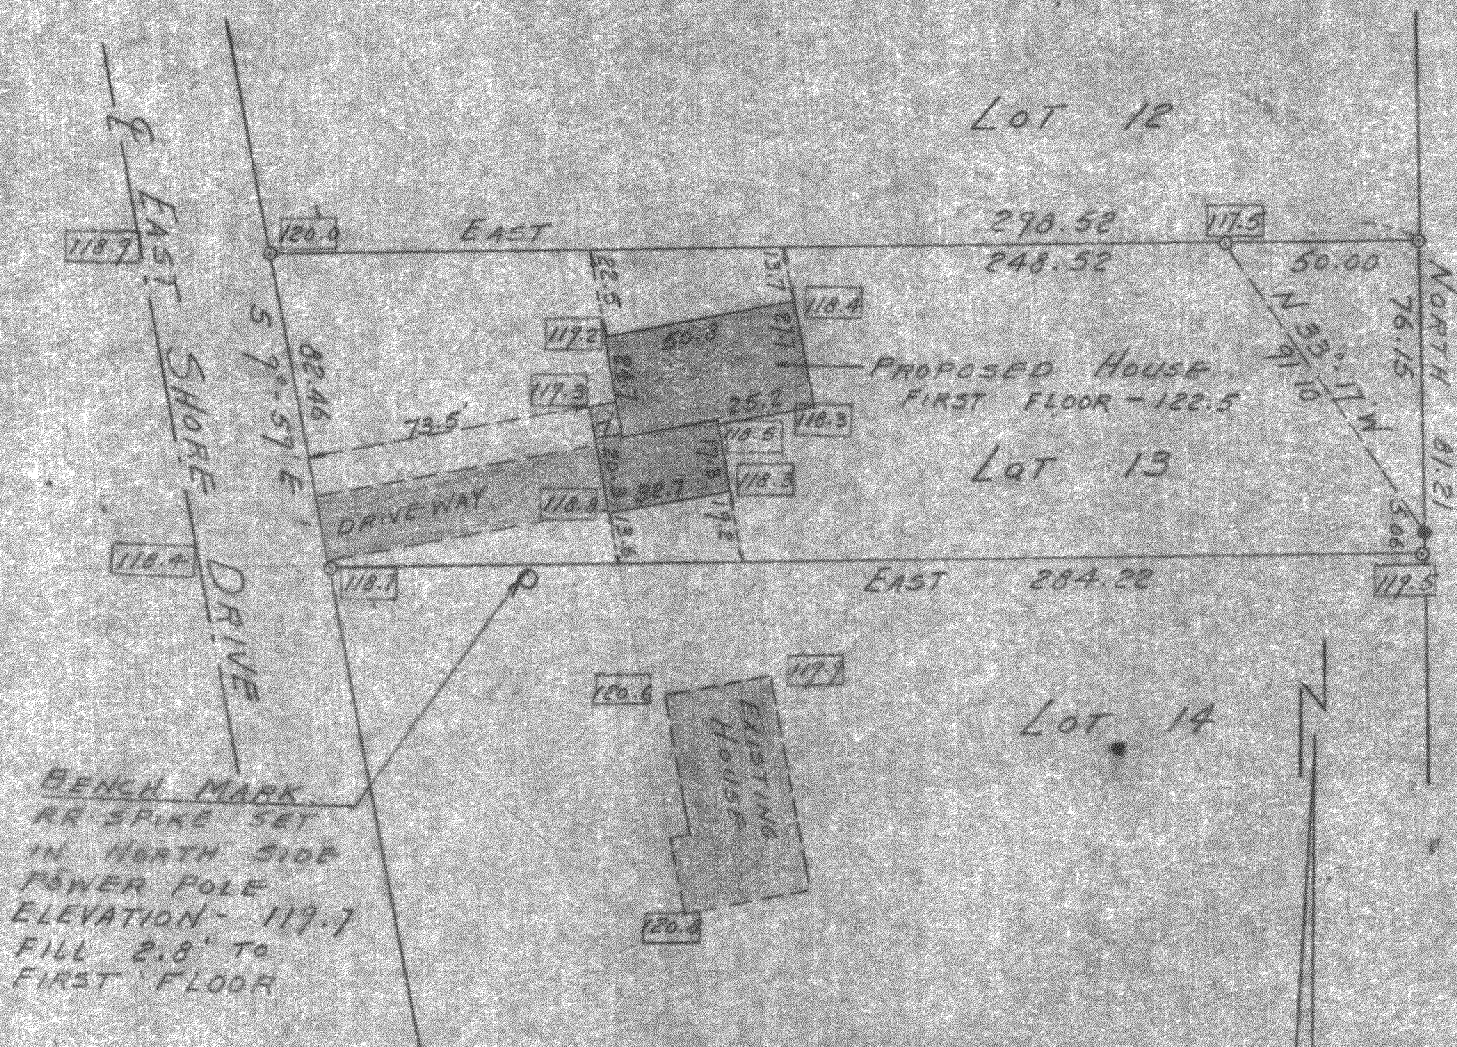

SURVEY AND PLAT BY
JENSEN & JOHNSON
CIVIL ENGINEERS AND SURVEYORS

Elkhorn, Wisconsin

LEGEND

- o — Iron Pipe
- — Concrete Monument

Scale 1" = 50'

□ EXISTING ELEV.

WE CERTIFY: That we have surveyed the above described property and that the plat shown hereon is an accurate survey and a true representation thereof and correctly shows the exterior boundary lines and all divisions of said property.

Date OCT 3, 1964

Lloyd L. Jensen
LLOYD L. JENSEN, Partner

Wisconsin Registered Land Surveyor, No. S-211

PM 64-13

418-113

418-113J