


THE WESTERLY 1/2 OF LOT 131, LOT 132 AND THE EASTERLY 29 FEET OF LOT 133, BEULAH HEIGHTS, A SUBDIVISION LOCATED IN SECTIONS 7, 8, 17, AND 18, TOWNSHIP 4 NORTH, RANGE 18 EAST, TOWN OF EAST TROY, WALWORTH COUNTY, WISCONSIN.


NOTE: ORIGINAL PLAT IS VAGUE IN NATURE.
ACCEPTED FOUND MONUMENTATION AS BEST
EVIDENCE OF INTENDED LOT LINES.

MONUMENTATION RELATES TO PREVIOUS SURVEY
AS FURNISHED BY OWNER PREPARED BY ROBERT
M. BAERENWALD, DATED MAY 25, 1989.

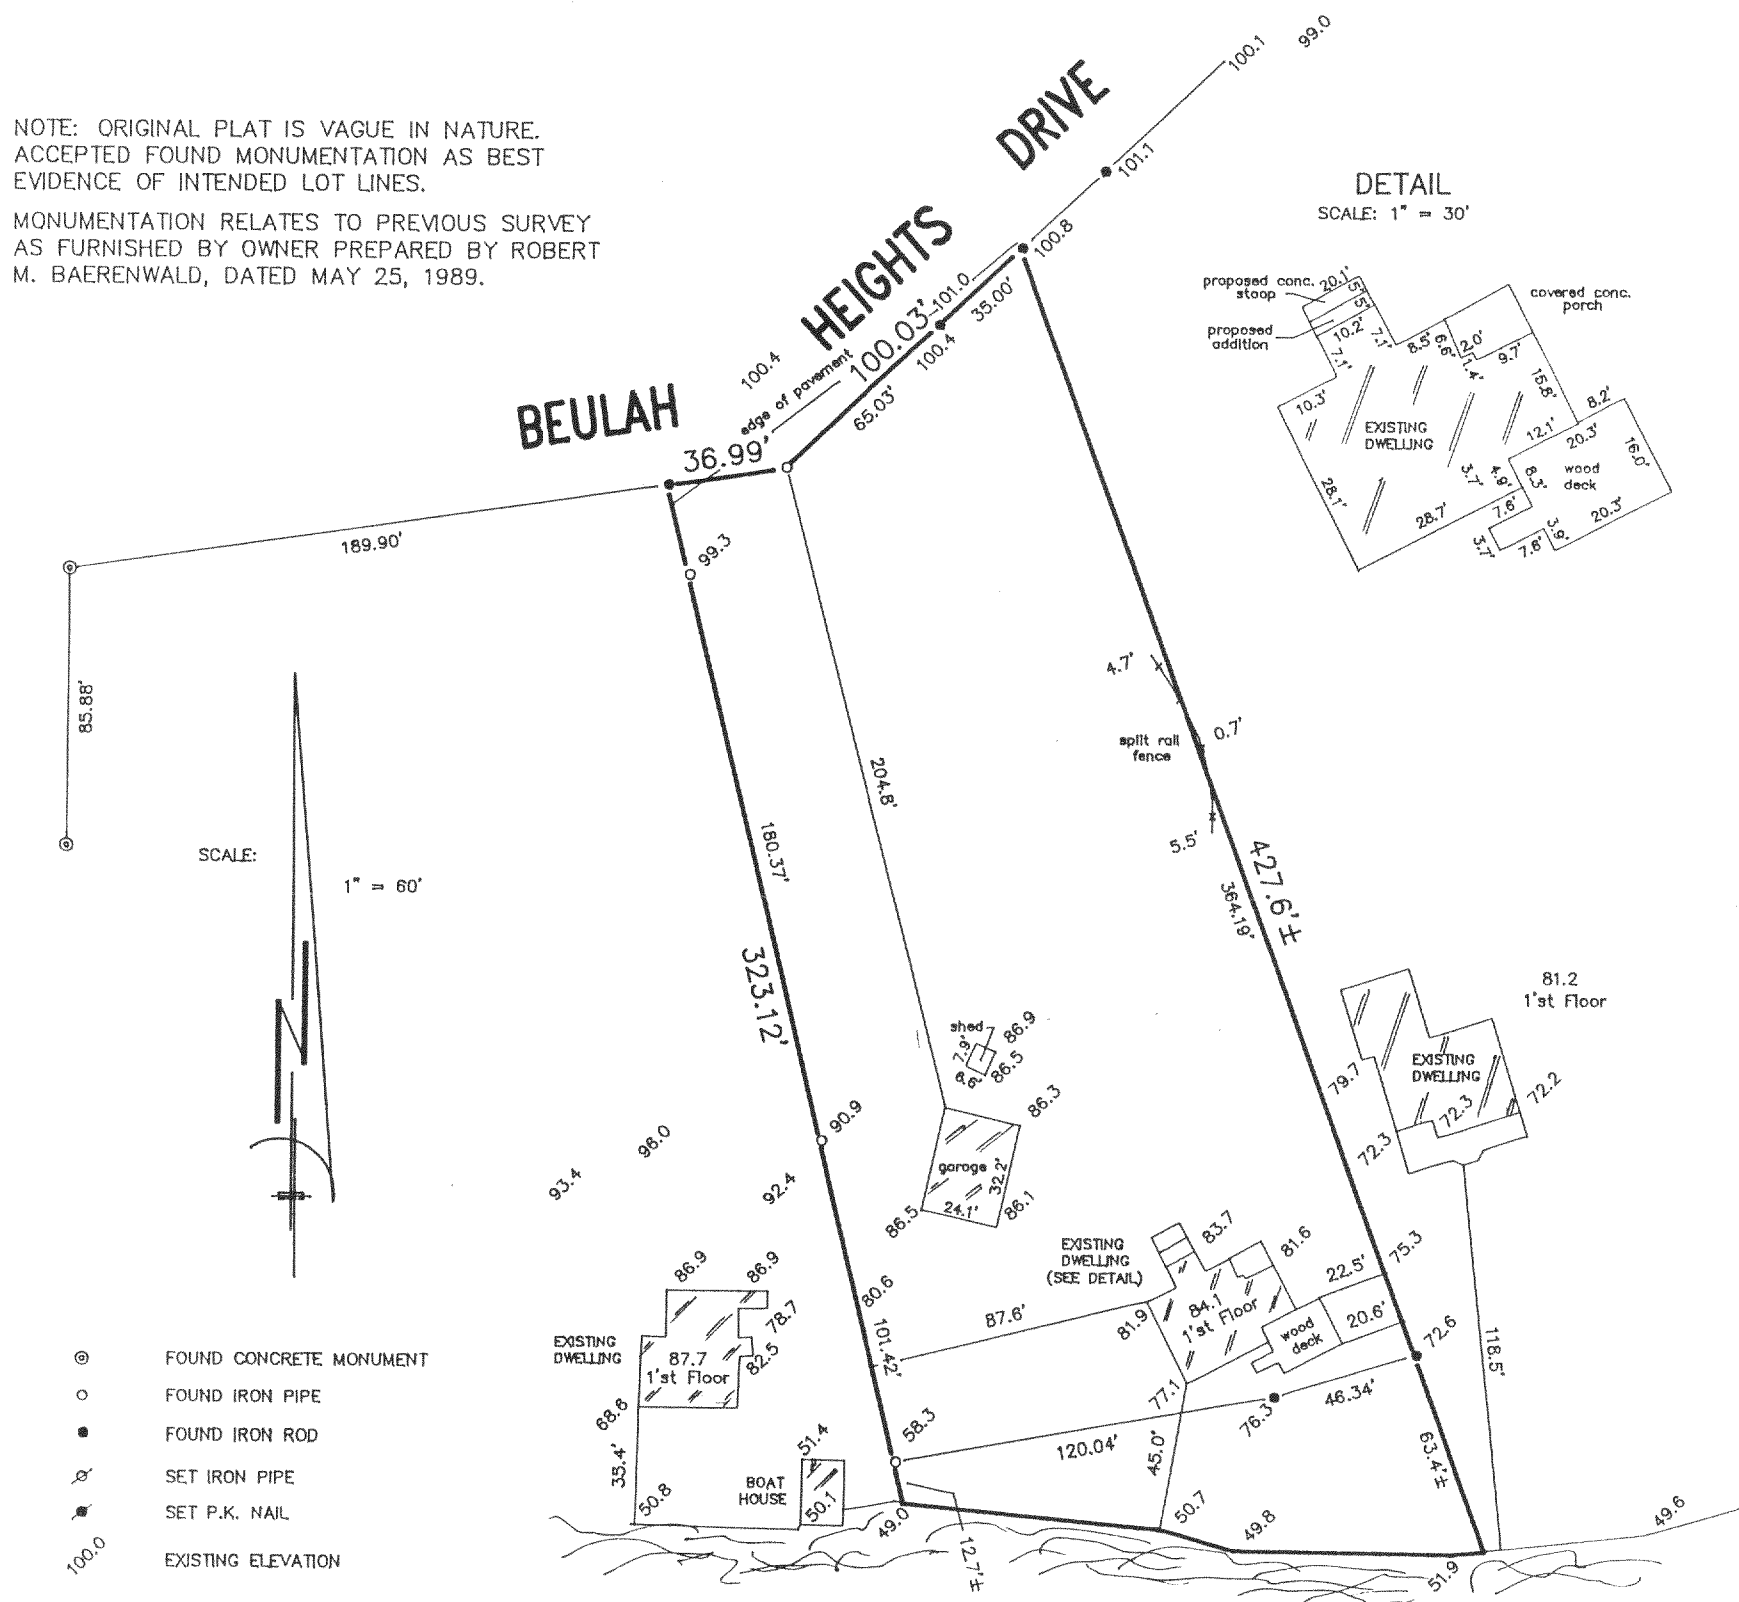


"I hereby certify that I have surveyed the above described property and that the above map is a correct representation thereof and shows the size and location of the property, its exterior boundaries, the location of all visible structures and dimensions of all principal buildings thereon, boundary fences, apparent easements, roadways and encroachments, if any."


"This survey is made for the use of the present owners of the property, and those who purchase, mortgage, or guarantee the title thereto within one year from date hereof."

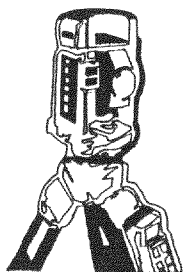

LAND SURVEYS
MAPPING AND PLANNING
425 MILWAUKEE AVENUE
BURLINGTON, WI 53105
(414)-767-0225

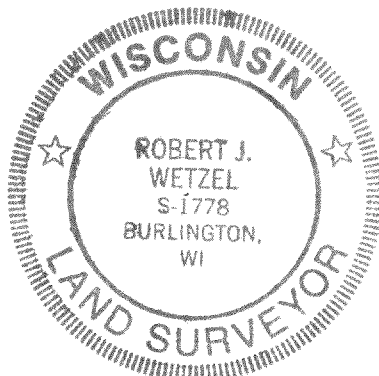

THIS IS NOT AN ORIGINAL PRINT
UNLESS THIS SEAL IS RED.

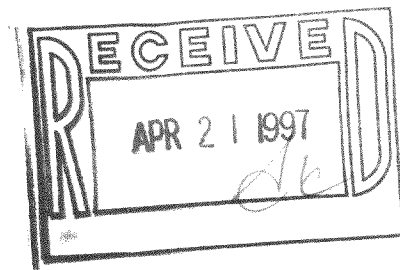

ROBERT J. WETZEL S-1778

09/16/96
DATE

2690
JOB NUMBER

PBH-16A
418-1155