

PLAT OF SURVEY

DATE: 4/13/98

FOR: CARL & JACKI RICHLIN




DESCRIPTION: BEING PARCEL 1 OF C.S.M. LOCATED IN PART OF THE NE¹/₄ AND SE¹/₄ OF THE SW¹/₄ OF SECTION 8, TOWN 4 NORTH, RANGE 18 EAST, TOWN OF EAST TROY, WALWORTH COUNTY, WISCONSIN.


LEGEND

- ☐ POWER POLE
- IRON PIPE FOUND
- ✕ UTILITY PEDESTAL
- B1 ▲ SOIL BORING
- CeD2 SOIL TYPE


ACCESS EASEMENT DETAIL "A"

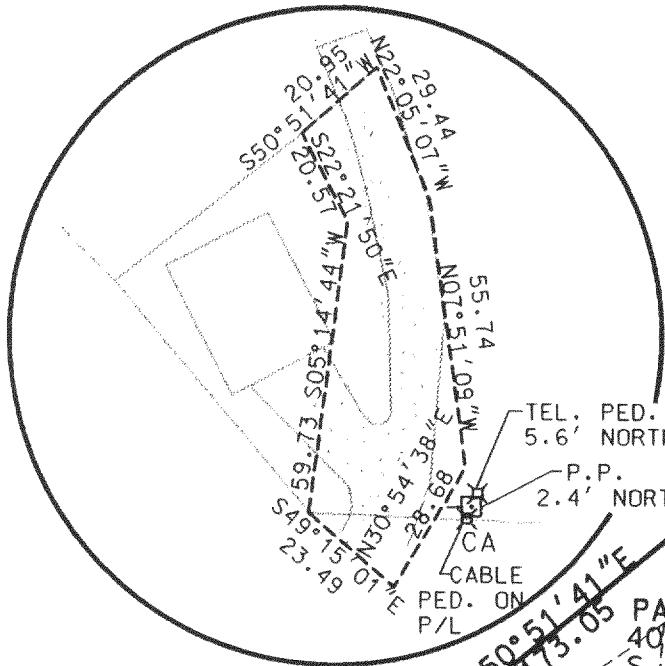


UNPLATTED
ET8-8K

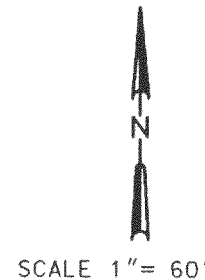

ACCESS EASE.
SEE DET. "A"

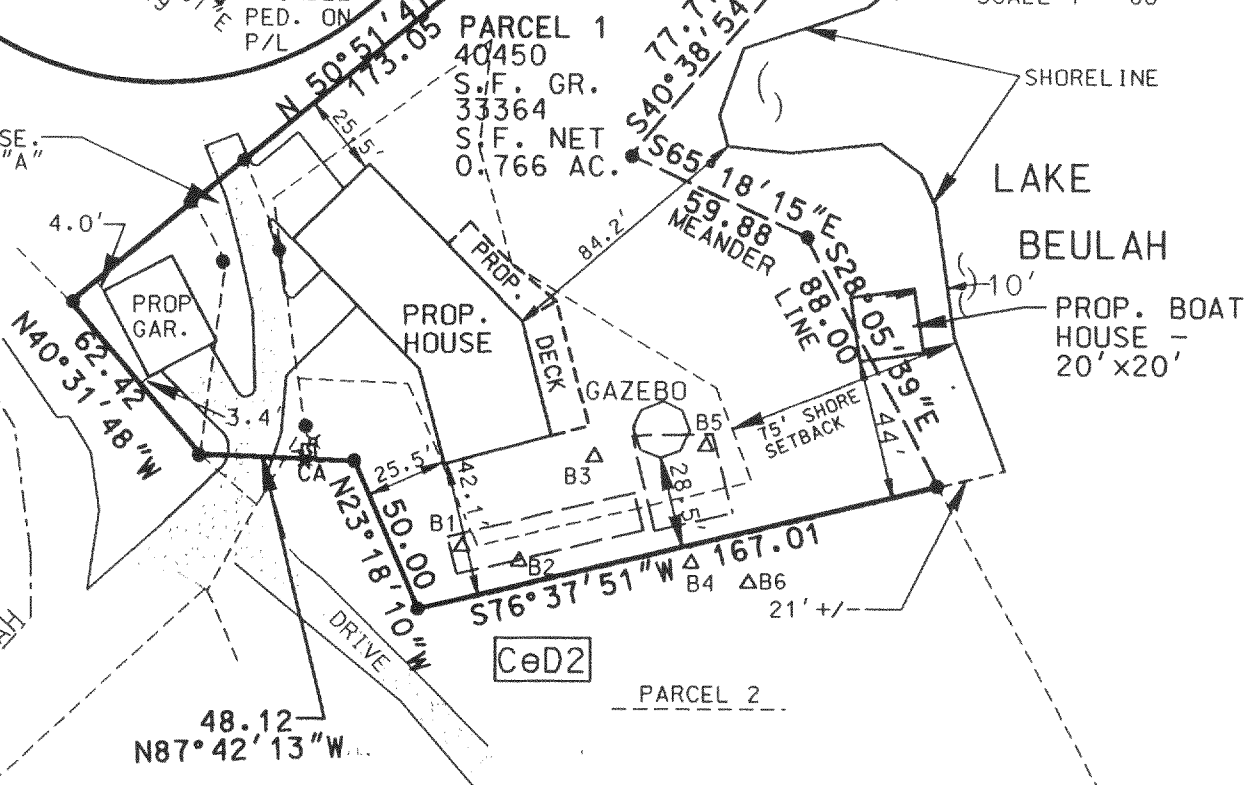

UNPLATTED
LANDS

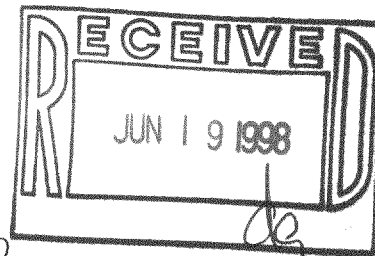

THE ABOVE MAP IS A TRUE REPRESENTATION THEREOF AND SHOWS THE SIZE AND LOCATION OF ALL THE PROPERTY, EXTERIOR BOUNDARIES, THE LOCATION OF ALL VISIBLE BOUNDARY FENCES, APPARENT EASEMENTS, ROADWAYS AND VISIBLE ENCROACHMENTS, IF ANY.

THIS SURVEY IS MADE FOR THE USE OF THE PRESENT OWNERS OF THE PROPERTY, AND ALSO THOSE WHO PURCHASE, MORTGAGE OR GUARANTEE TITLE THEREIN WITHIN ONE (1) YEAR FROM DATE HERETO.

THIS IS ORIGINAL
PRINT ONLY IF
SEAL IS IMPRINTED
IN RED



BRADFORD L. SPENCER, R.L.S. 2069
RSV# 98068

418-1233

PA-2462-1