

SUBDIVIDING
LOT SURVEYS

KUOKKANEN & ASSOCIATES, INC.

BUILDING SURVEYS
LAND DIVISIONS

910 ELM GROVE RD.
ELM GROVE, WISCONSIN 53122

PHONE: 782-8690

99-696-367

PREPARED FOR: John & Sheila Schlump /

FAX: 782-1770

LOCATION



Westridge Builders, Inc.

Hidden Oaks Drive (East Troy)

DESCRIPTION OF PROPERTY

Lot 13 in HIDDEN OAKS, being part of the NE 1/4, SE 1/4, NW 1/4 and SW 1/4 of the SW 1/4 of Section 3, Town 4 North, Range 18 East, Town of East Troy, Walworth County, Wisconsin.

(219,556 sq.ft.)
(5.04 acres)

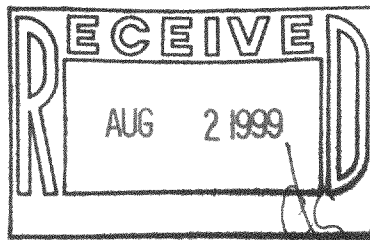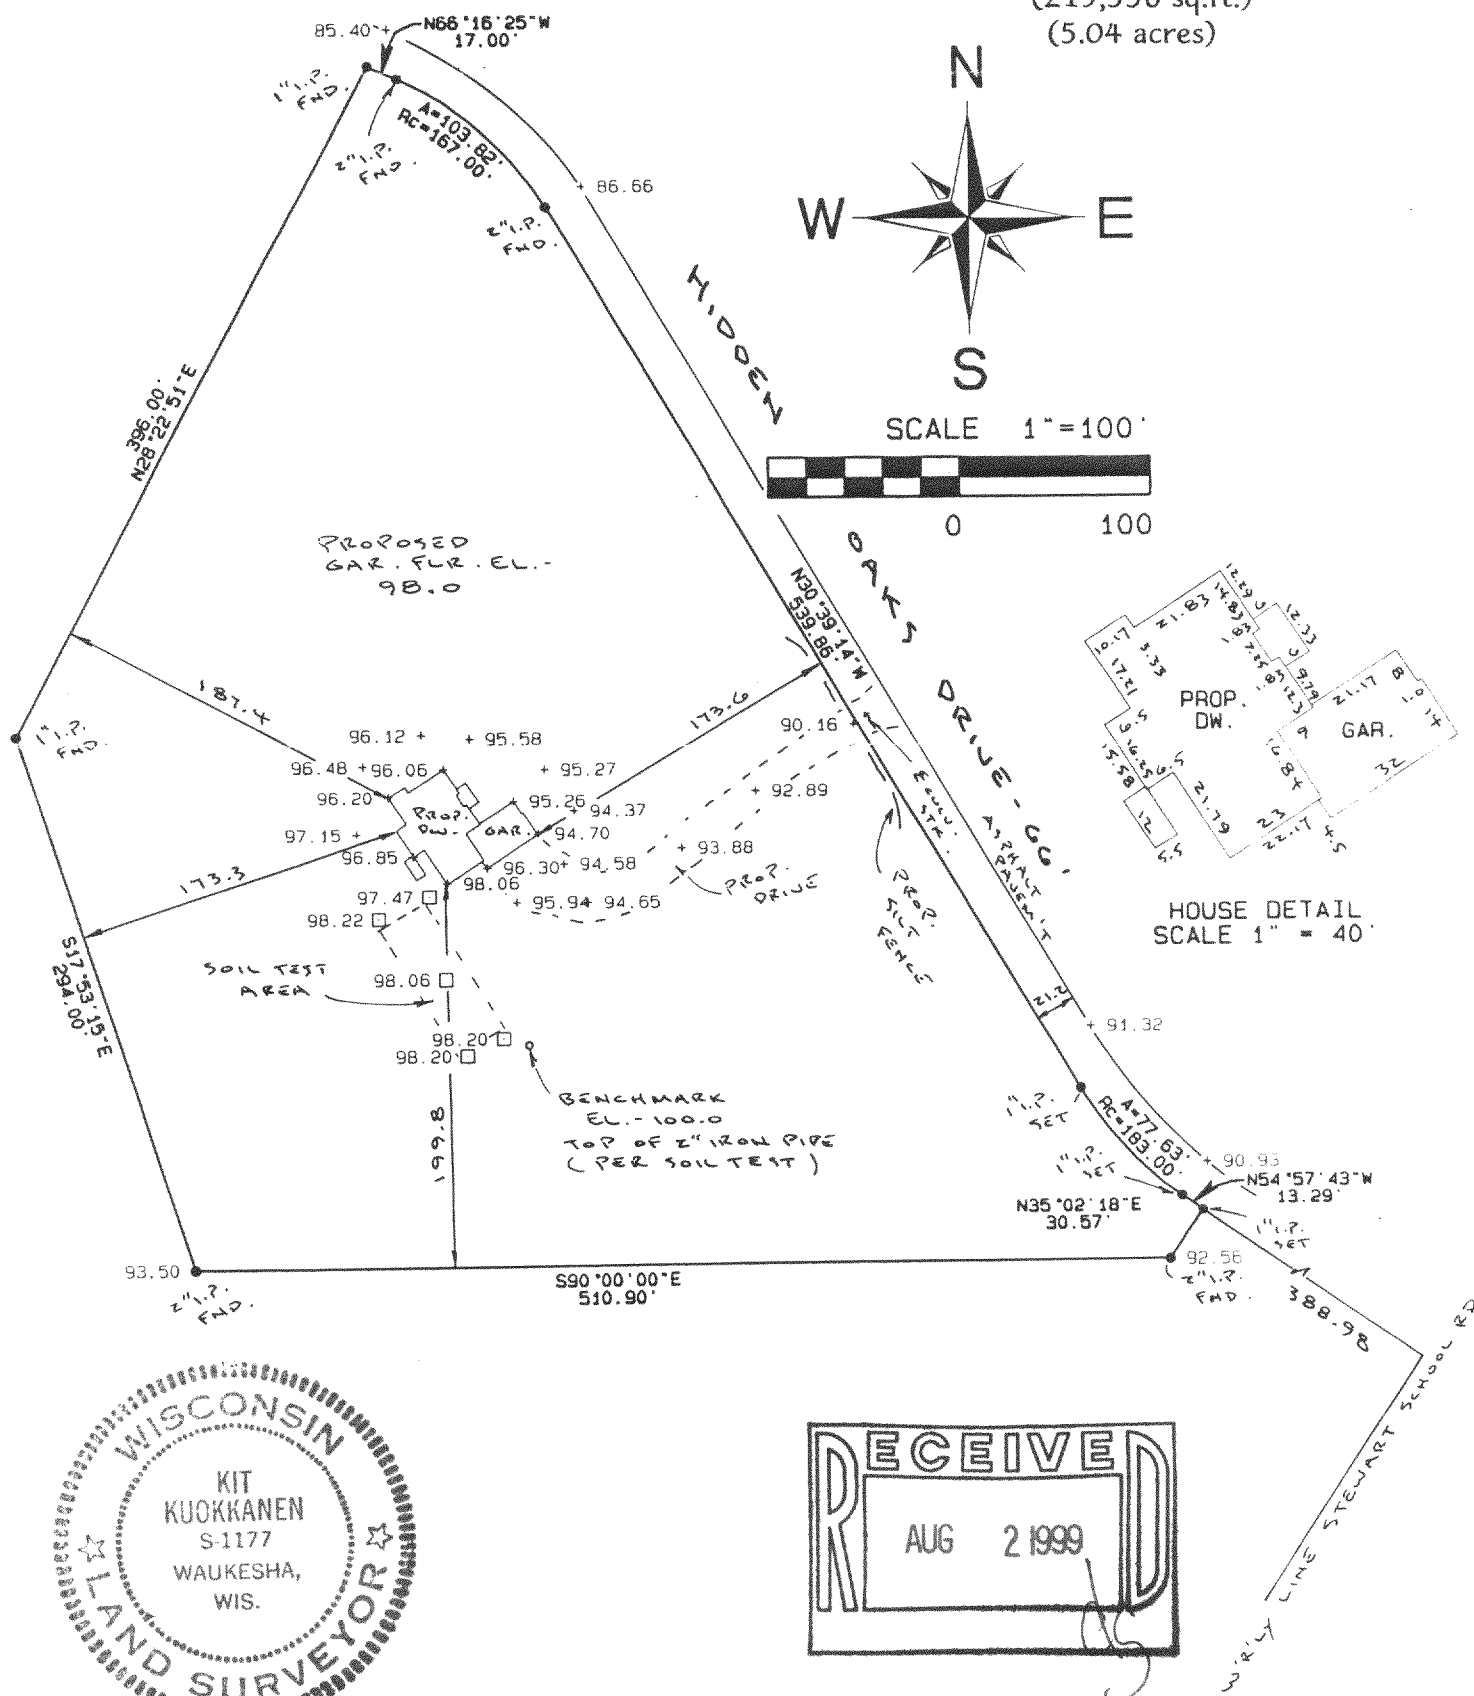

SURVEY CERTIFICATE

I HAVE SURVEYED THE ABOVE-DESCRIBED PROPERTY AND THE ABOVE MAP IS A TRUE REPRESENTATION THEREOF AND SHOWS THE SIZE AND LOCATION OF THE PROPERTY, ITS EXTERIOR BOUNDARIES, THE LOCATION AND DIMENSIONS OF ALL VISIBLE STRUCTURES THEREON, FENCES, APPARENT EASEMENTS AND ROADWAYS AND VISIBLE ENCROACHMENTS, IF ANY.

THIS SURVEY IS MADE FOR THE EXCLUSIVE USE OF THE PRESENT OWNERS OF THE PROPERTY, AND ALSO THOSE WHO PURCHASE, MORTGAGE, OR GUARANTEE THE TITLE THERETO WITHIN ONE (1) YEAR FROM DATE HEREOF.

Dated at
this 4th day of JUNE, 1999

PHO-13 418-1308