

# PLAT OF SURVEY


## DESCRIPTION:

BEING LOTS 13 AND 14,  
IN BLOCK 2 OF SKONEY'S  
SUBDIVISION, LOCATED IN  
THE SE<sup>1</sup>/<sub>4</sub> OF THE SW<sup>1</sup>/<sub>4</sub> AND  
THE SW<sup>1</sup>/<sub>4</sub> OF THE SE<sup>1</sup>/<sub>4</sub> OF  
SECTION 10, TOWN 4 NORTH,  
RANGE 18 EAST, TOWN OF  
EAST TROY, WALWORTH  
COUNTY, WISCONSIN.



DATE: 6/10/99

FOR: KYLE & BETTY STEVENS

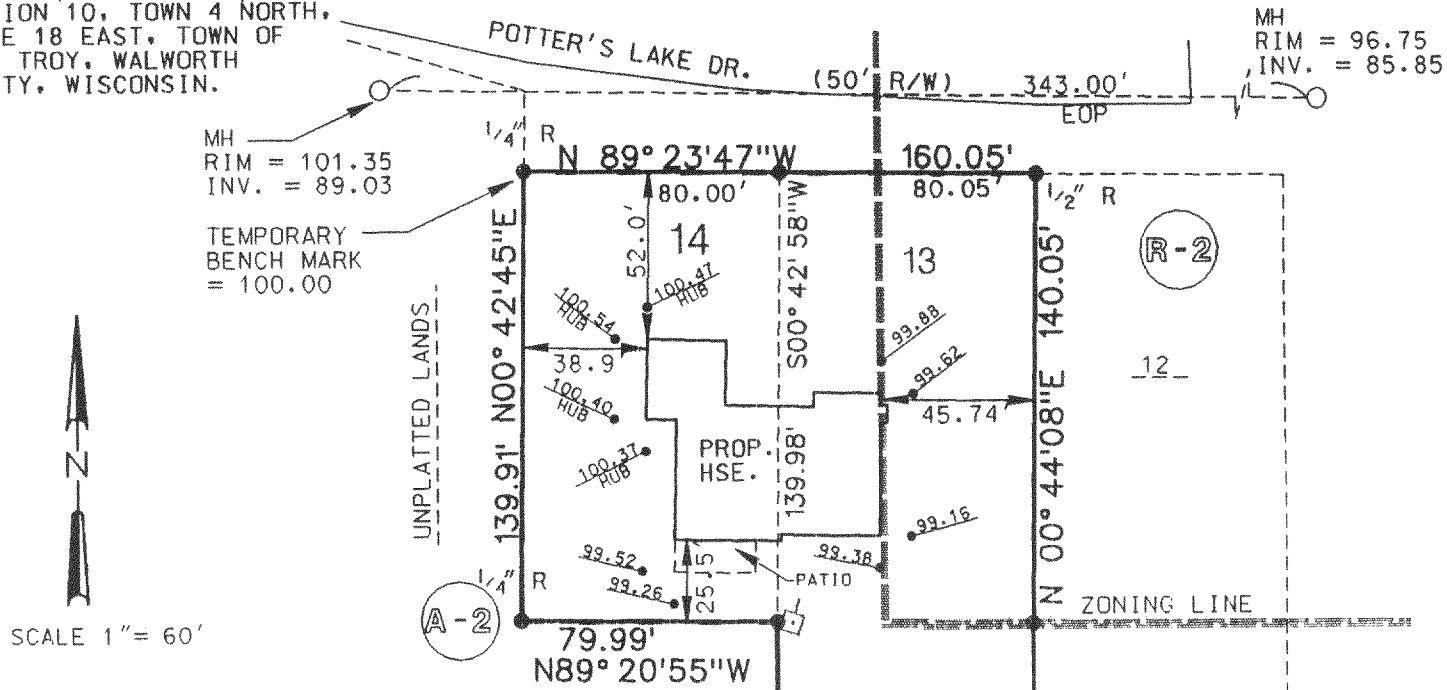


SCALE 1" = 60'

## LEGEND

|          |                                     |
|----------|-------------------------------------|
| ● 1/4" R | FOUND IRON ROD<br>1/4" OR 1/2" DIA. |
| ●        | FOUND 1" IRON PIPE                  |
| — EOP    | EDGE OF PAVEMENT                    |
| ⊙ A-2    | CURRENT ZONING                      |
| ⊞        | POWER POLE                          |


THIS IS ORIGINAL  
PRINT ONLY IF  
SEAL IS IMPRINTED  
IN RED

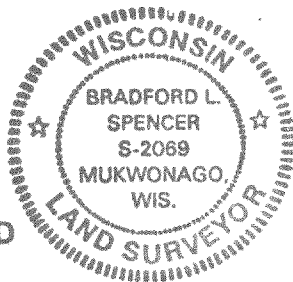

THE ABOVE MAP IS A TRUE REPRESENTATION  
THEREOF AND SHOWS THE SIZE AND LOCATION  
OF ALL THE PROPERTY, EXTERIOR BOUNDARIES,  
THE LOCATION OF ALL VISIBLE BOUNDARY  
FENCES, APPARENT EASEMENTS, ROADWAYS  
AND VISIBLE ENCROACHMENTS, IF ANY.

THIS SURVEY IS MADE FOR THE USE OF THE  
PRESENT OWNERS OF THE PROPERTY, AND  
ALSO THOSE WHO PURCHASE, MORTGAGE  
OR GUARANTEE TITLE THERETO WITHIN  
ONE (1) YEAR FROM DATE HERETO.

BRADFORD L. SPENCER, R.L.S. 2069  
RSV#99065

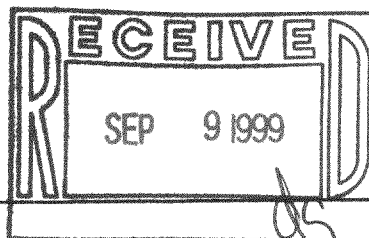

PSK-21 418-1321