

PLAT OF SURVEY




FOR: EAST TROY HIGH SCHOOL

DATE: 10/8/99

DESCRIPTION: LOT 10, BLOCK 1 OF CLEARVIEW BEING A REDIVISION OF PART OF LOT 41, ALL OF LOTS 42 AND 43, IN BLOCK 1, IN THE SUBDIVISION OF WILMER GROVE BEACH, AND LANDS IN PART OF THE NW¹/₄ AND THE NE¹/₄ OF THE SE¹/₄ AND THE SE¹/₄ OF THE NE¹/₄ OF SECTION 18, TOWN 4 NORTH, RANGE 18 EAST, TOWN OF EAST TROY, WALWORTH COUNTY, WISCONSIN.


LEGEND

● IRON PIPE FOUND

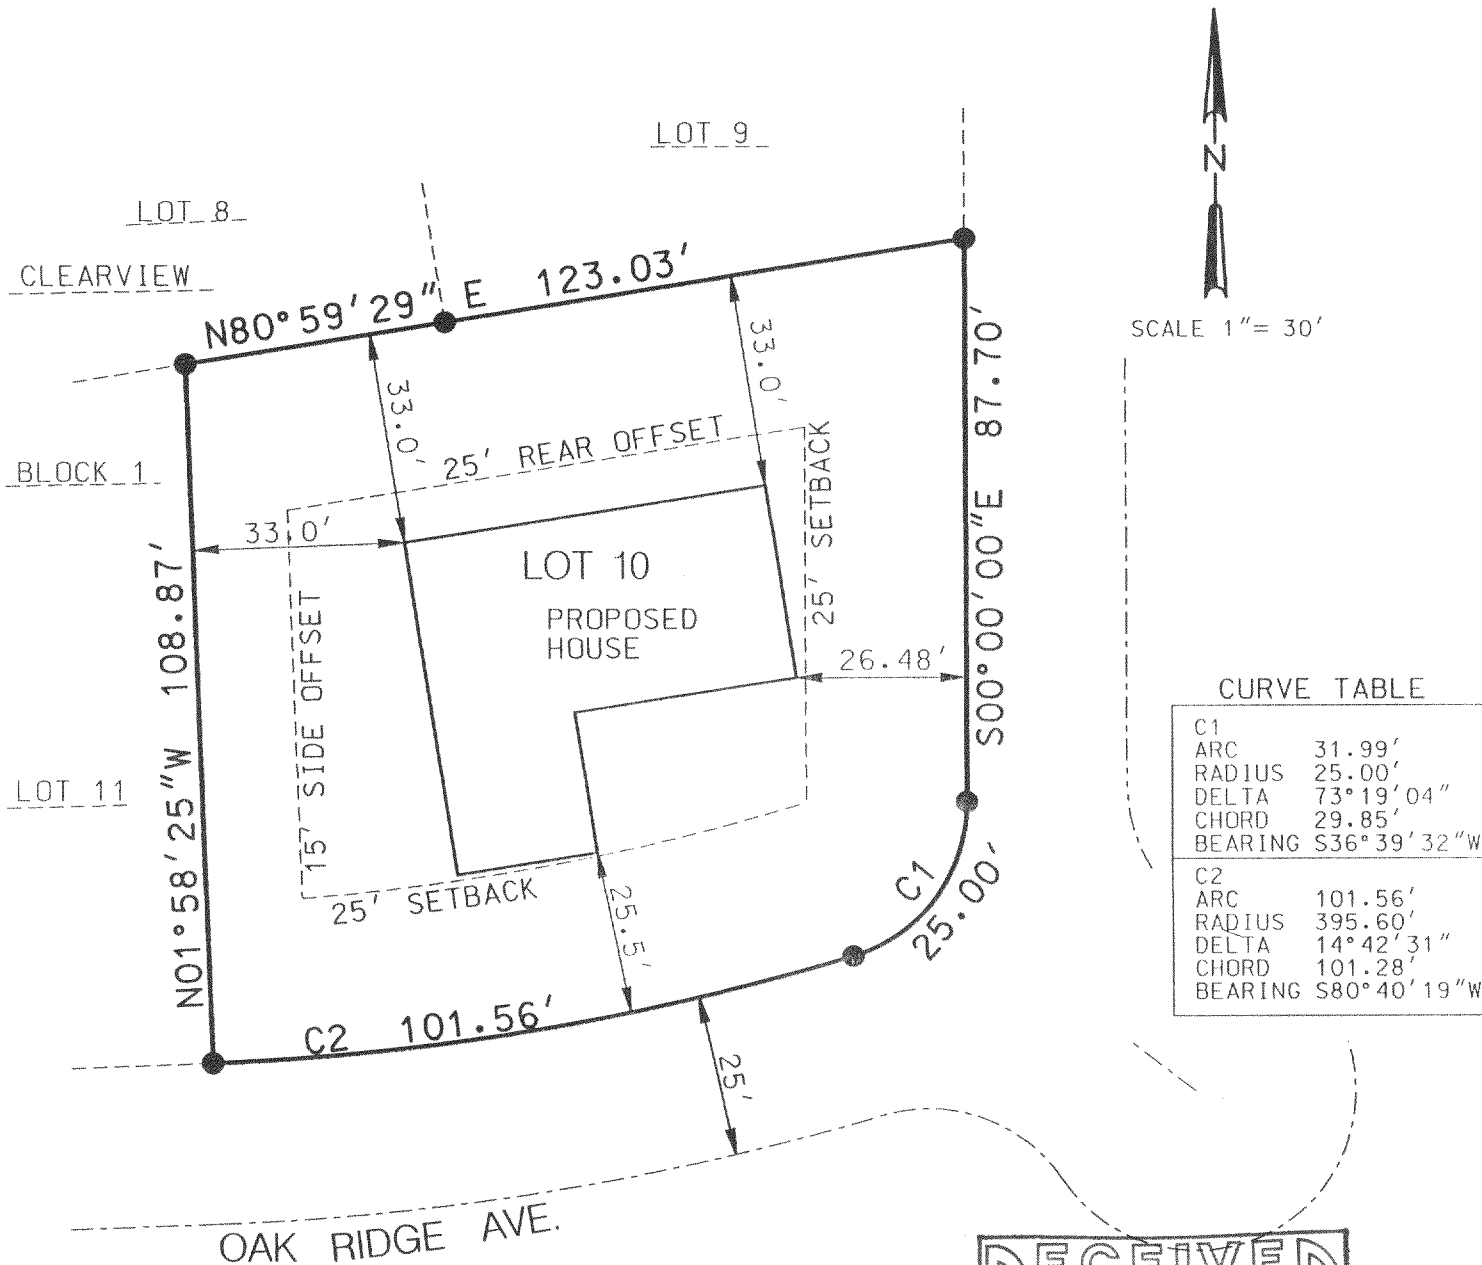

CURVE TABLE

C1	
ARC	31.99'
RADIUS	25.00'
DELTA	73°19'04"
CHORD	29.85'
BEARING	S36°39'32"W
C2	
ARC	101.56'
RADIUS	395.60'
DELTA	14°42'31"
CHORD	101.28'
BEARING	S80°40'19"W

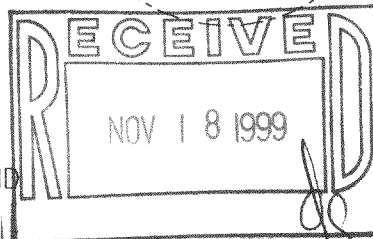


THE ABOVE MAP IS A TRUE REPRESENTATION THEREOF AND SHOWS THE SIZE AND LOCATION OF ALL THE PROPERTY, EXTERIOR BOUNDARIES, THE LOCATION OF ALL VISIBLE BOUNDARY FENCES, APPARENT EASEMENTS, ROADWAYS AND VISIBLE ENCROACHMENTS, IF ANY.

THIS SURVEY IS MADE FOR THE USE OF THE PRESENT OWNERS OF THE PROPERTY, AND ALSO THOSE WHO PURCHASE, MORTGAGE OR GUARANTEE TITLE THEREIN WITHIN ONE (1) YEAR FROM DATE HERETO.

BRADFORD L. SPENCER, R.L.S. 2069
RSV#99253

THIS ORIGINAL
PRINT ONLY IF
SEAL IS IMPRINTED
IN RED

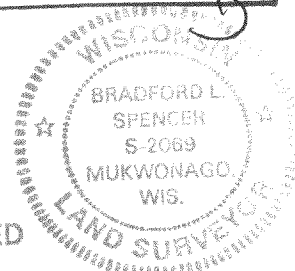

PL-10

418-1340