

PLAT OF SURVEY



RSV ENGINEERING, INC
ENGINEERS, PLANNERS, SURVEYORS
CONSTRUCTION MANAGERS
ENVIRONMENTAL SCIENTISTS
801 MAIN STREET, MUKWONAGO, WISCONSIN 53149 (414) 363-2004

FOR: MODULAR EXTERIORS

DATE: 10/28/99


DESCRIPTION: LOT 12 OF BEULAH LAKE FARMS IN PART OF THE NW 1/4, NE 1/4, SW 1/4, AND SE 1/4 OF THE NW 1/4 AND PART OF THE NE 1/4, NW 1/4, SE 1/4, AND SW 1/4 OF THE NE 1/4 OF SECTION 3, TOWNSHIP 4 NORTH, RANGE 18 EAST, TOWN OF EAST TROY, WALWORTH COUNTY, WISCONSIN.

LEGEND

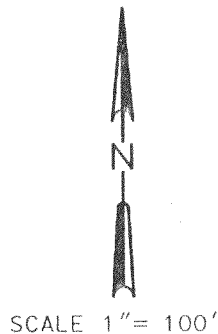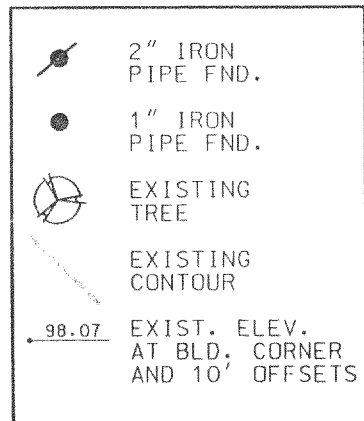


CSM 2137

C1 CURVE DATA	
ARC	232.63'
DELTA	22° 28' 36"
RADIUS	593.00'
CHORD	231.14'
BEARING	N33° 35' 56"W

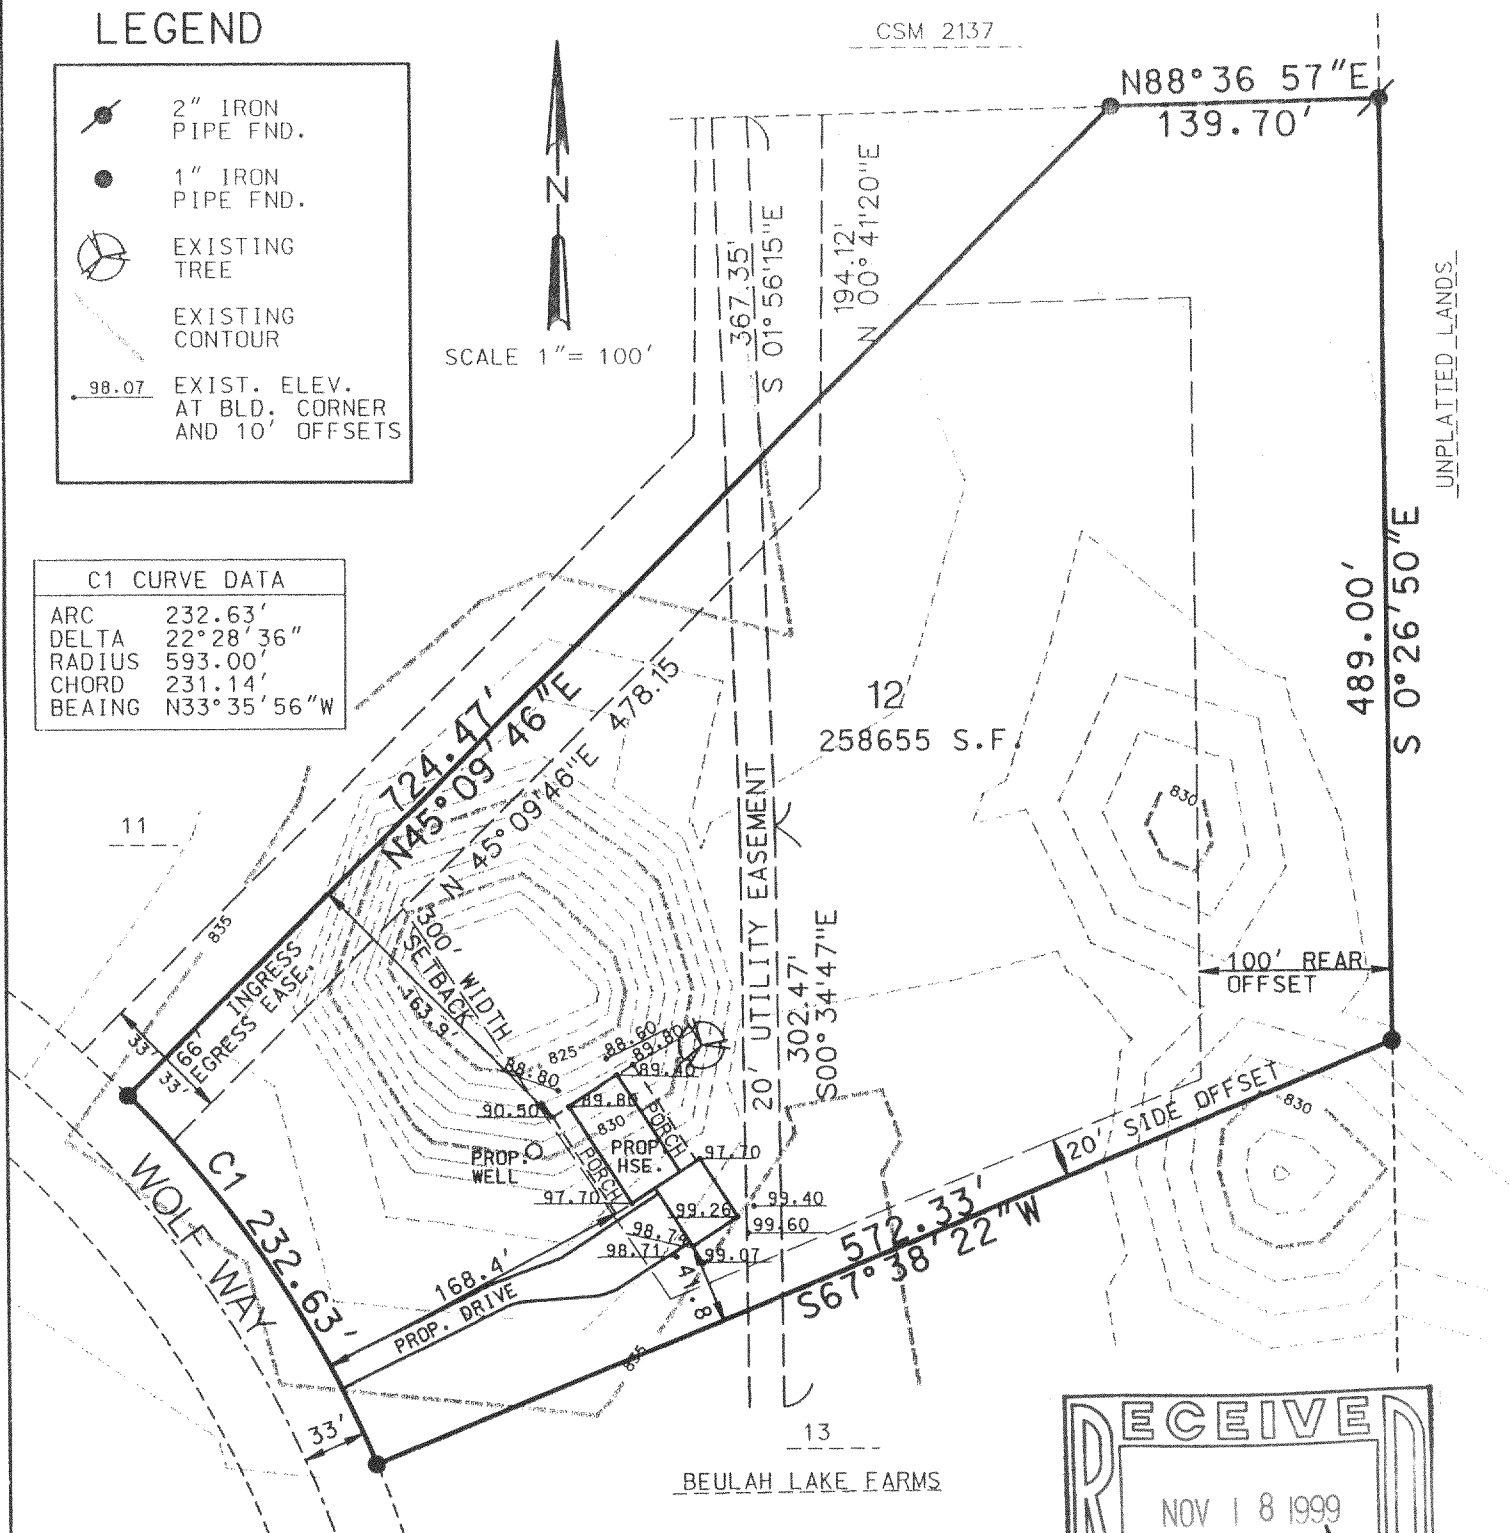

UNPLATTED LANDS

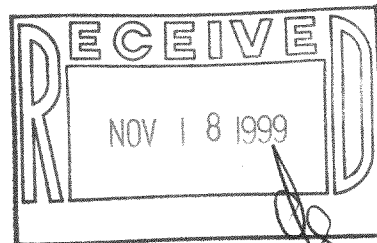

THE ABOVE MAP IS A TRUE REPRESENTATION THEREOF AND SHOWS THE SIZE AND LOCATION OF ALL THE PROPERTY, EXTERIOR BOUNDARIES, THE LOCATION OF ALL VISIBLE BOUNDARY FENCES, APPARENT EASEMENTS, ROADWAYS AND VISIBLE ENCROACHMENTS, IF ANY.

THIS SURVEY IS MADE FOR THE USE OF THE PRESENT OWNERS OF THE PROPERTY, AND ALSO THOSE WHO PURCHASE, MORTGAGE OR GUARANTEE TITLE THERETO WITHIN ONE (1) YEAR FROM DATE HERETO.

BRADFORD L. SPENCER, R.L.S. 2069
RSV#99266

THIS IS ORIGINAL
PRINT ONLY IF
SEAL IS IMPRINTED
IN RED



PBF-12

418-1349