


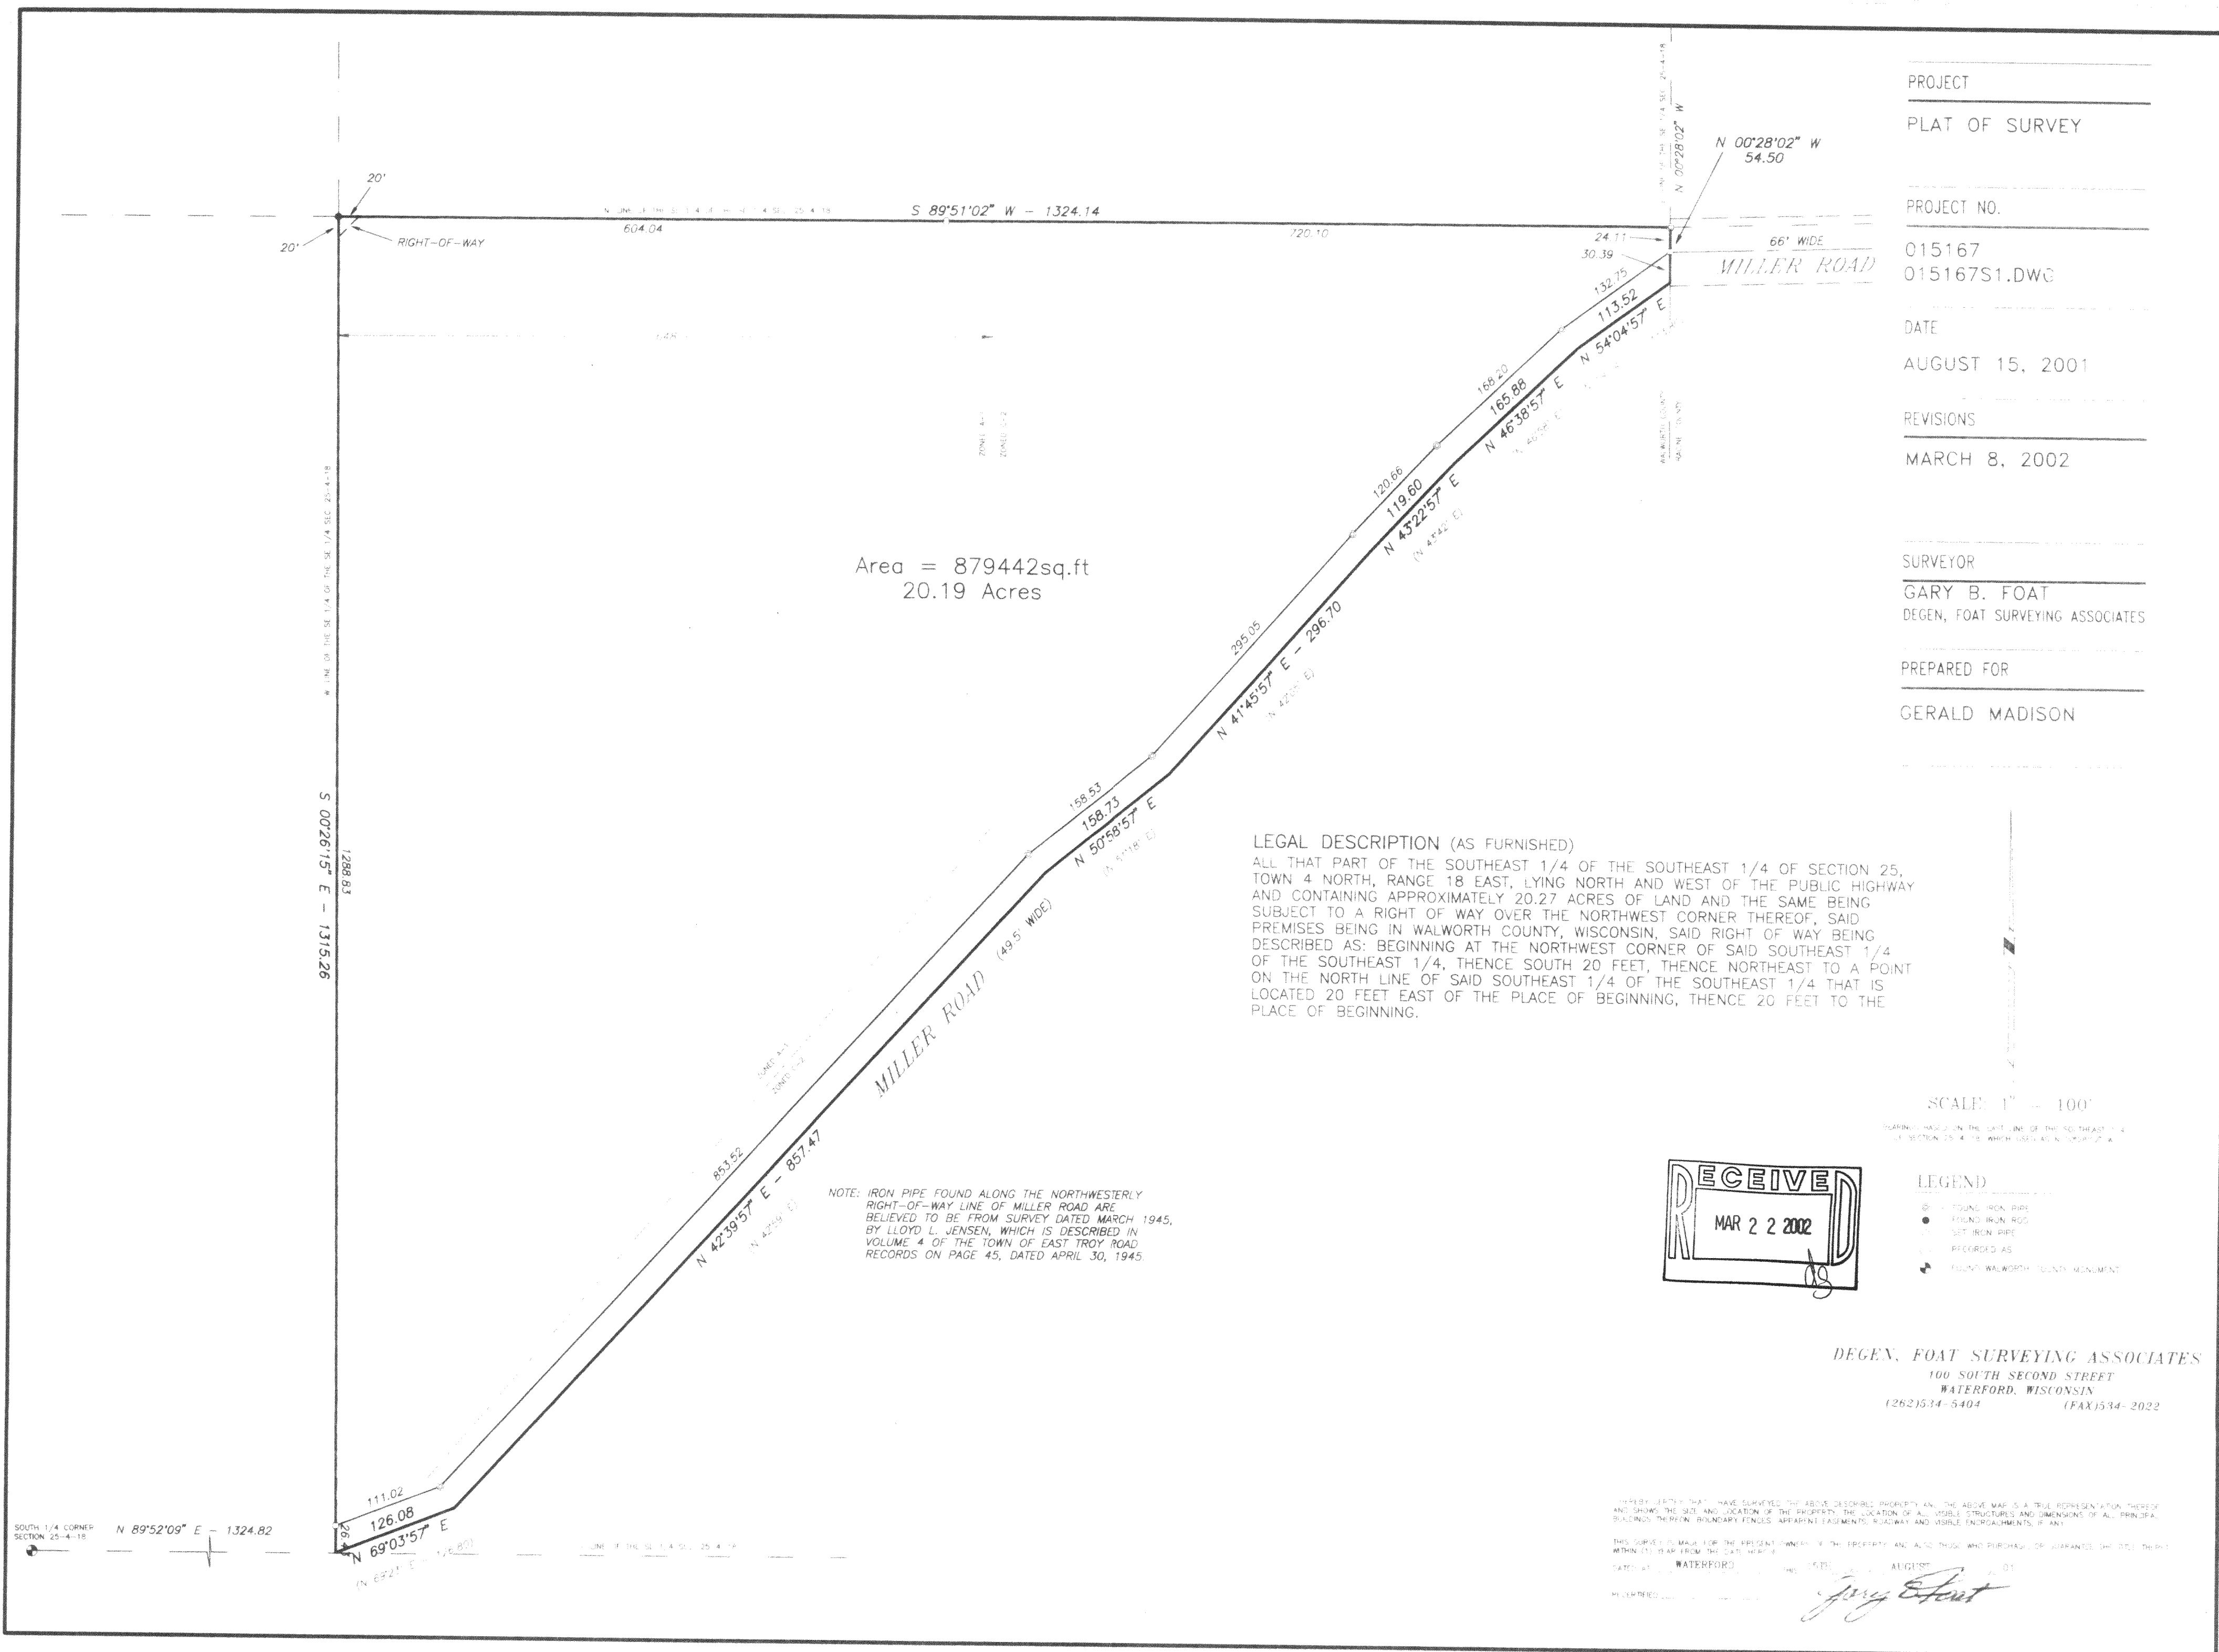

PROJECT

PLAT OF SURVEY

PROJECT NO.

015167
015167S1.DWG

DATE

AUGUST 15, 2001

REVISIONS

MARCH 8, 2002

SURVEYOR

GARY B. FOAT
DEGEN, FOAT SURVEYING ASSOCIATES

PREPARED FOR

GERALD MADISON

SCALE: 1" = 100'

BOUNDARY BASED ON THE EAST LINE OF THE SOUTHEAST 1/4 OF SECTION 25-4-18, WHICH LIES AS A CORNER OF A

LEGEND

- FOUND IRON PIPE
- FOUND IRON ROD
- SET IRON PIPE
- RECORDED AS
- FOUND WALWORTH COUNTY MONUMENT

DEGEN, FOAT SURVEYING ASSOCIATES
100 SOUTH SECOND STREET
WATERFORD, WISCONSIN
(262)534-5404 (FAX)534-2022

WE HEREBY CERTIFY THAT WE HAVE SURVEYED THE ABOVE DESCRIBED PROPERTY AND THE ABOVE MAP IS A TRUE REPRESENTATION THEREOF AND SHOWS THE SIZE AND LOCATION OF THE PROPERTY, THE LOCATION OF ALL VISIBLE STRUCTURES AND DIMENSIONS OF ALL PRINCIPAL BUILDINGS THEREON, BOUNDARY FENCES, APPARENT EASEMENTS, ROADWAY AND VISIBLE ENCROACHMENTS, IF ANY.

THIS SURVEY IS MADE FOR THE PRESENT OWNERS OF THE PROPERTY AND ALSO THOSE WHO PURCHASE OR WARRANTED, SHOWN THEREIN WITHIN (1) YEAR FROM THE DATE HEREIN.

DATED AT WATERFORD, WISCONSIN, THIS 15TH DAY OF AUGUST, 2001.

GARY B. FOAT
Jury E. Foat

PET-25-10

418-1532