
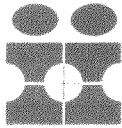
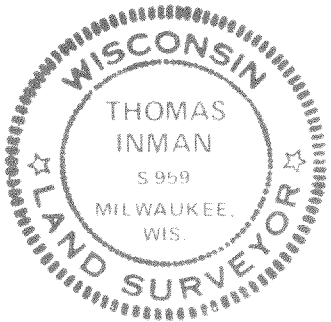


Plat of Survey

Survey For TRI TOWN HOMES
Location Harmony Lane

#133

Description LOT 9 in MIRAMAR ADDITION NO. 2 being a subdivision of the N.E. 1/4 of Section 10, and the N.W. 1/4 of Section 11, T. 4 N., R. 18 E., in the Town of East Troy, Walworth County, Wisconsin.

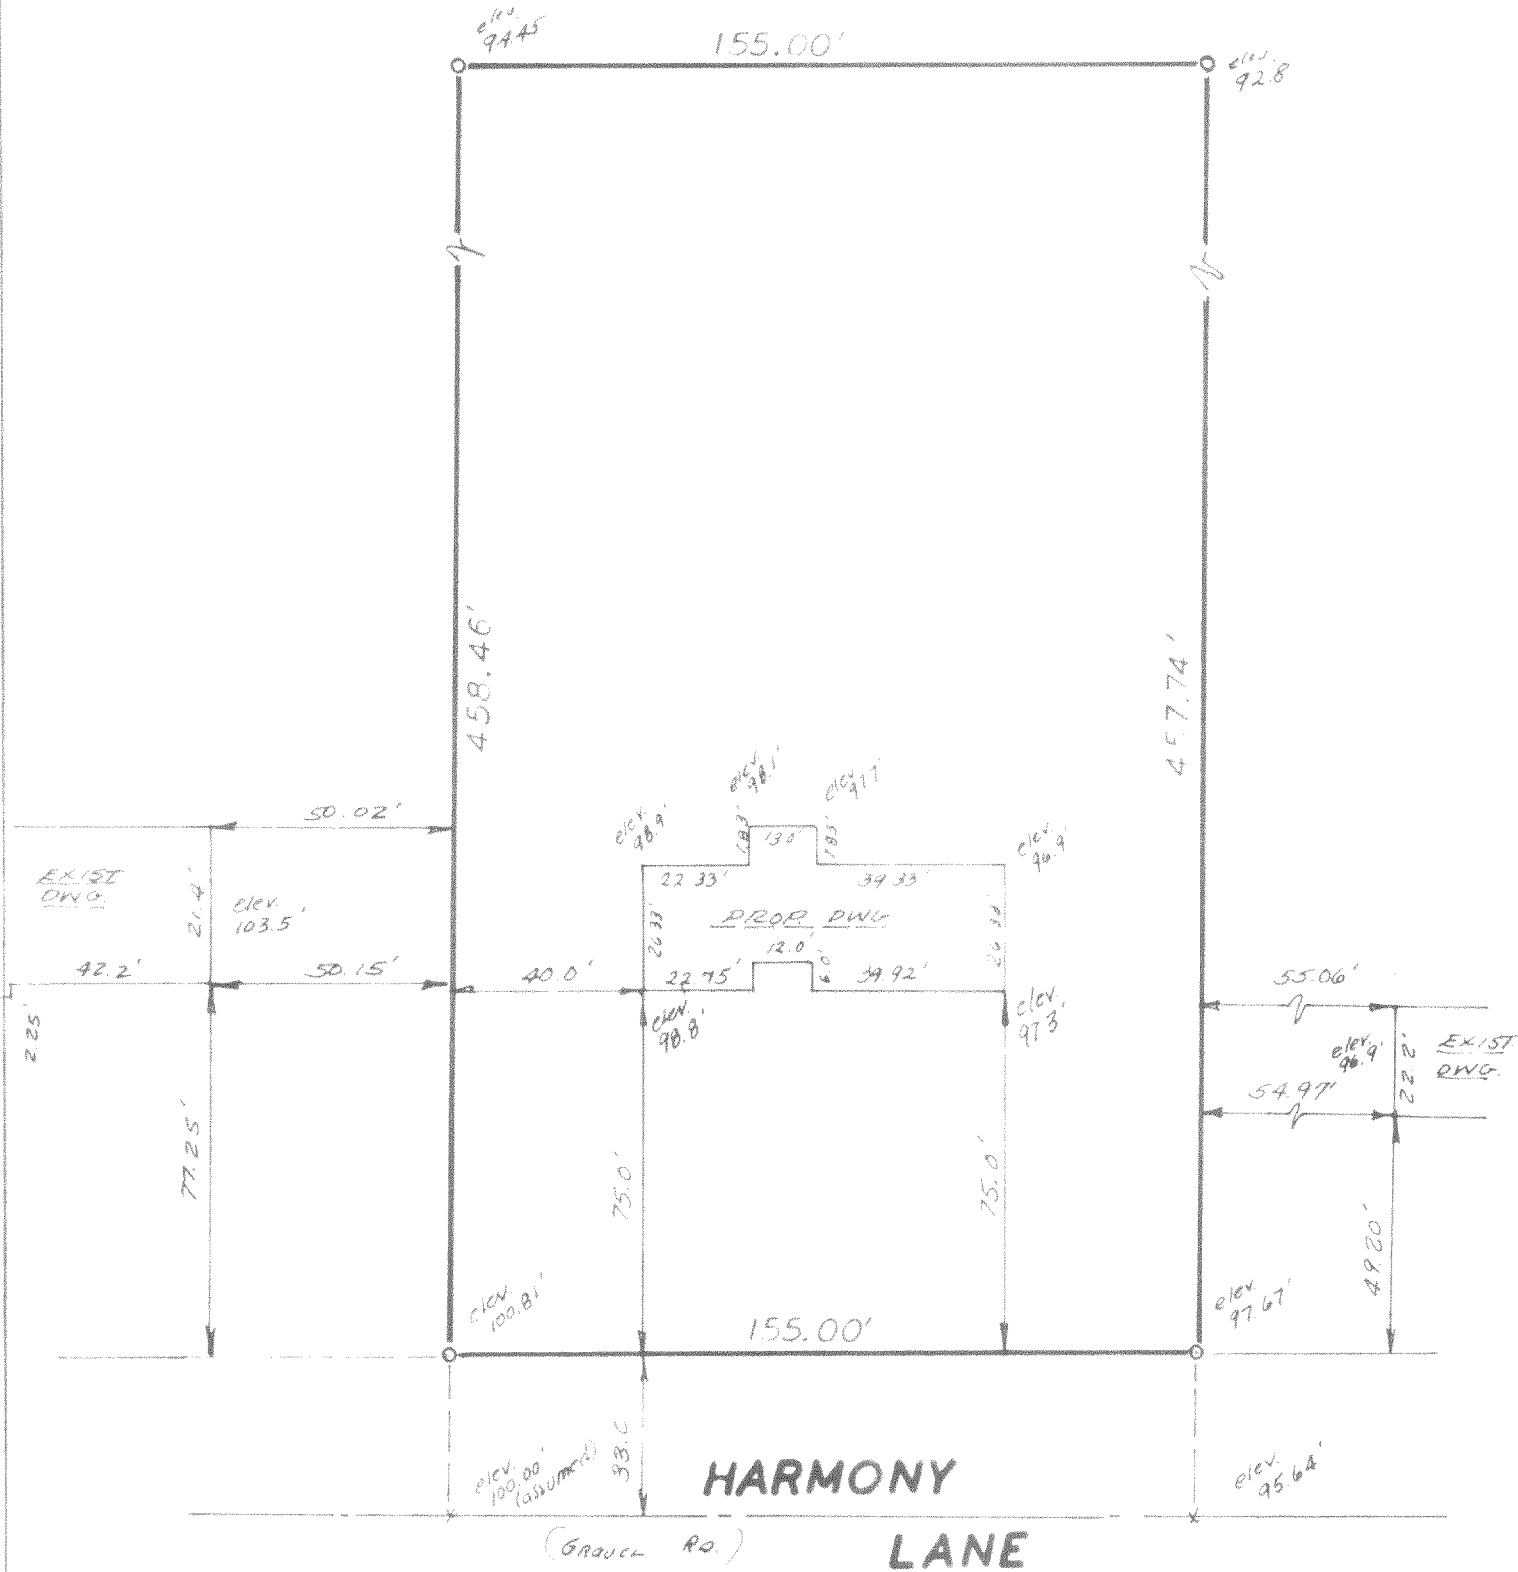

inman, inc.
ENGINEERS
SURVEYORS
LAND PLANNERS

Scale $1'' = 40'$



Thomas Inman

Date *11/16/72*
Job No. *6084*

PMR2-9

4/8-155 ~~4-79~~