



PLAT OF SURVEY AND PROPOSED HOUSE LOCATION
OF

LOT 30, IN MIRAMAR ADDITION NUMBER 2, BEING A SUBDIVISION OF THE N.E. 1/4 OF SECTION 10 AND THE N.W. 1/4 OF SECTION 11 IN TOWNSHIP 4N R18 E. IN THE TOWN OF EAST TROY, WALWORTH COUNTY, WISCONSIN.

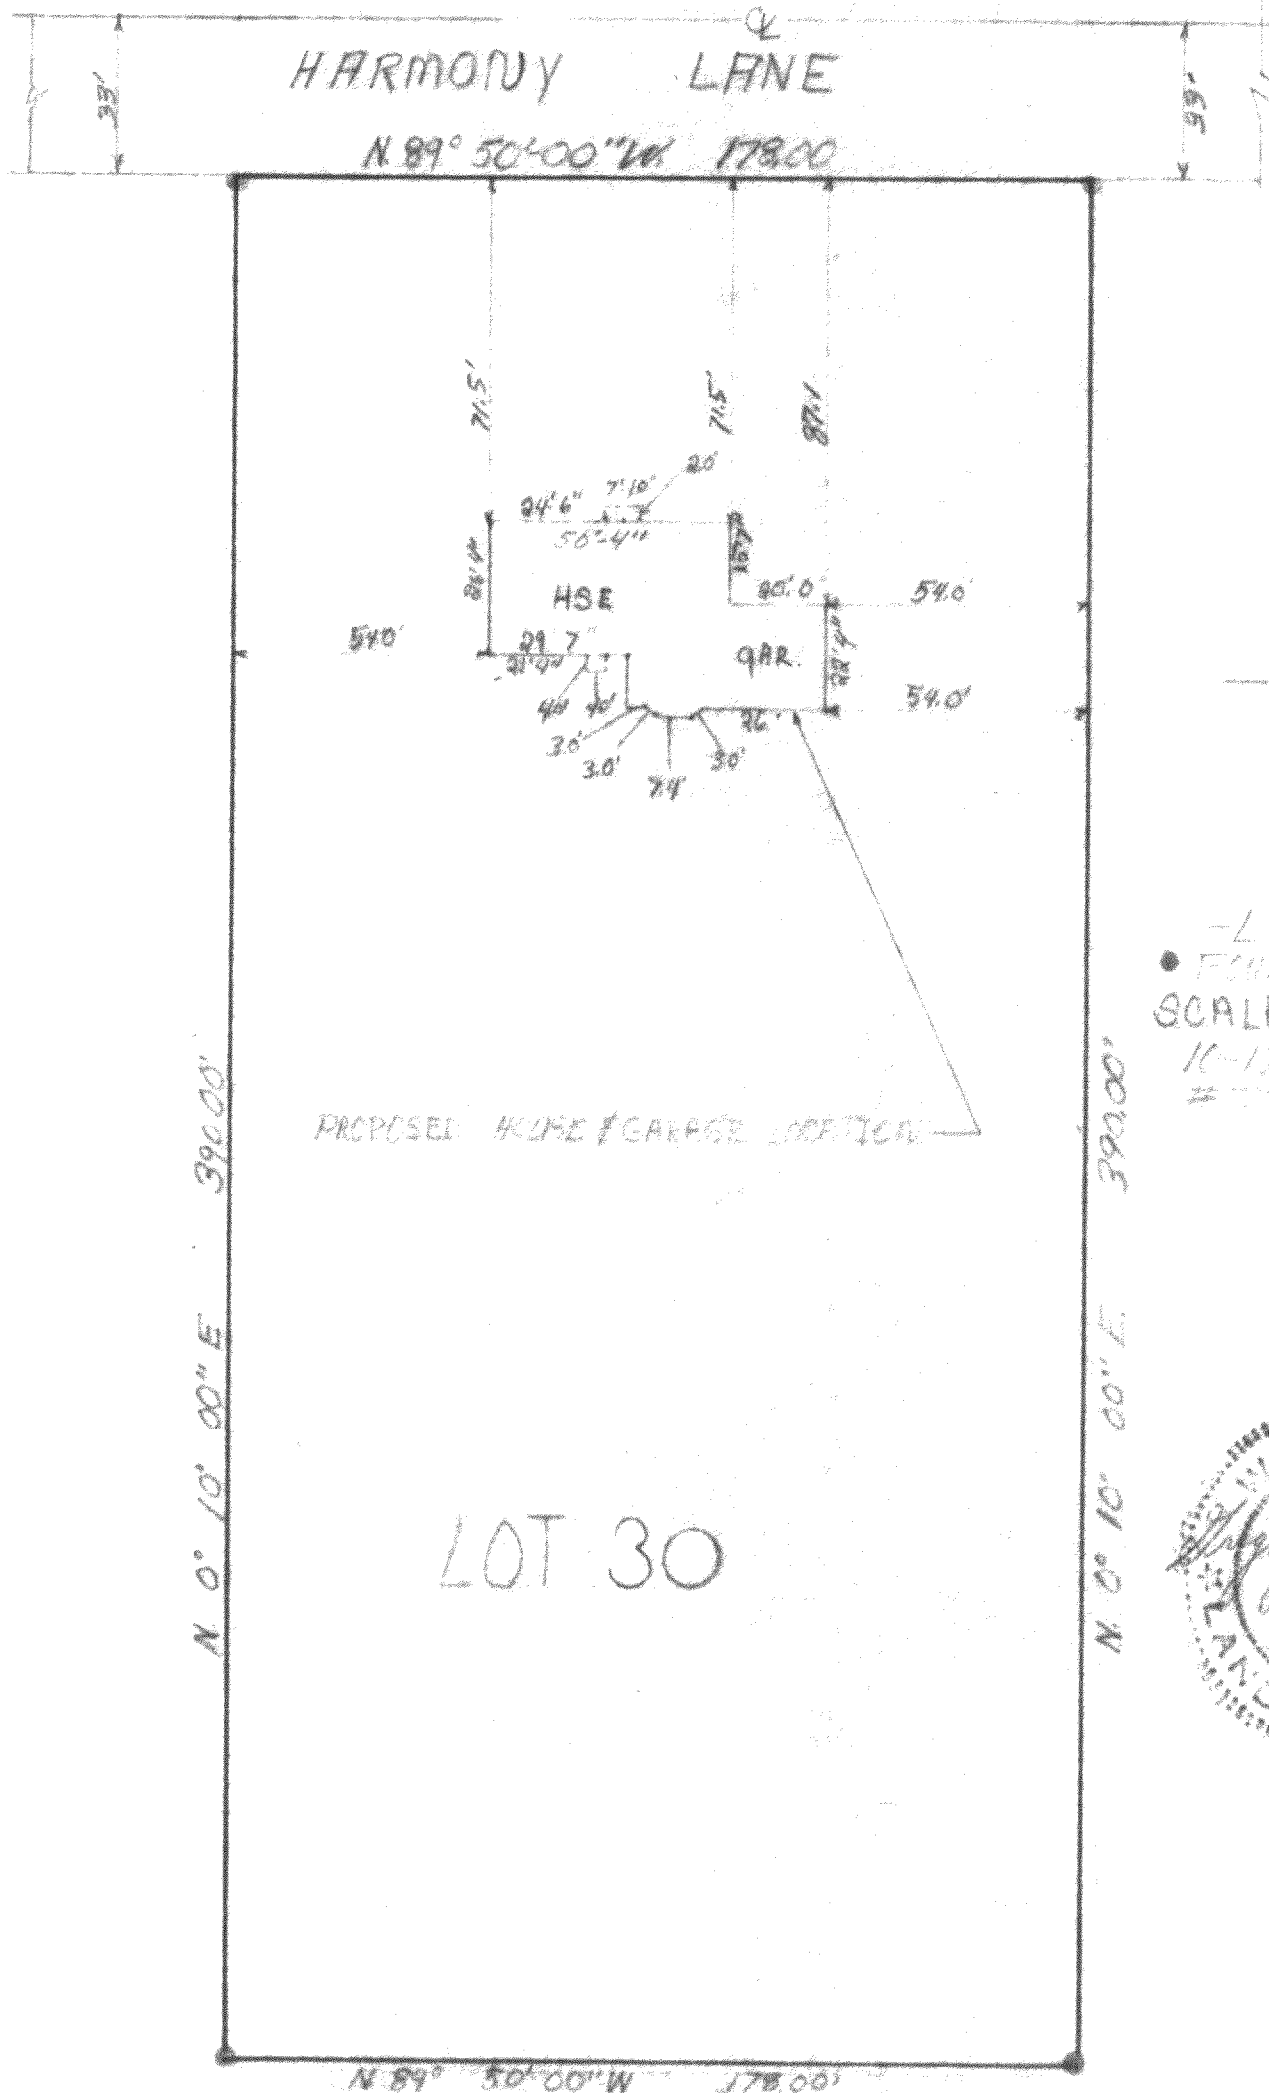

-LEGEND-
● FOUND IRON PIPE
SCALE: 1" = 40'
10-12-72
72161

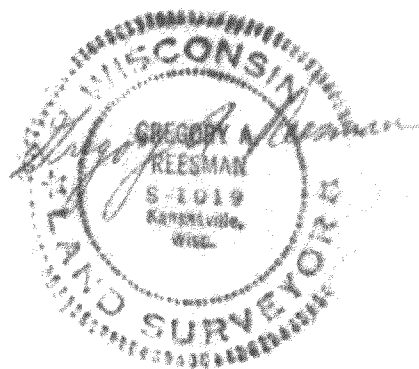

PMR2-30
(house location)

4/8-156