


PLAT OF SURVEY

SURVEY FOR: WOLTER BROS. BUILDERS
LOCATION: C.T.H. "J"

WILM/3066

DESCRIPTION: LOT 21 BEULAH LAKE FARMS, being a subdivision located in part of N.W., N.E., S.W., and S.E. 1/4's of the N.W. 1/4, and part of the N.E., N.W., S.E. and S.W. 1/4's of the N.E. 1/4 of Section 3, Township 4 North, Range 18 East, Town of East Troy, Walworth County, Wisconsin.

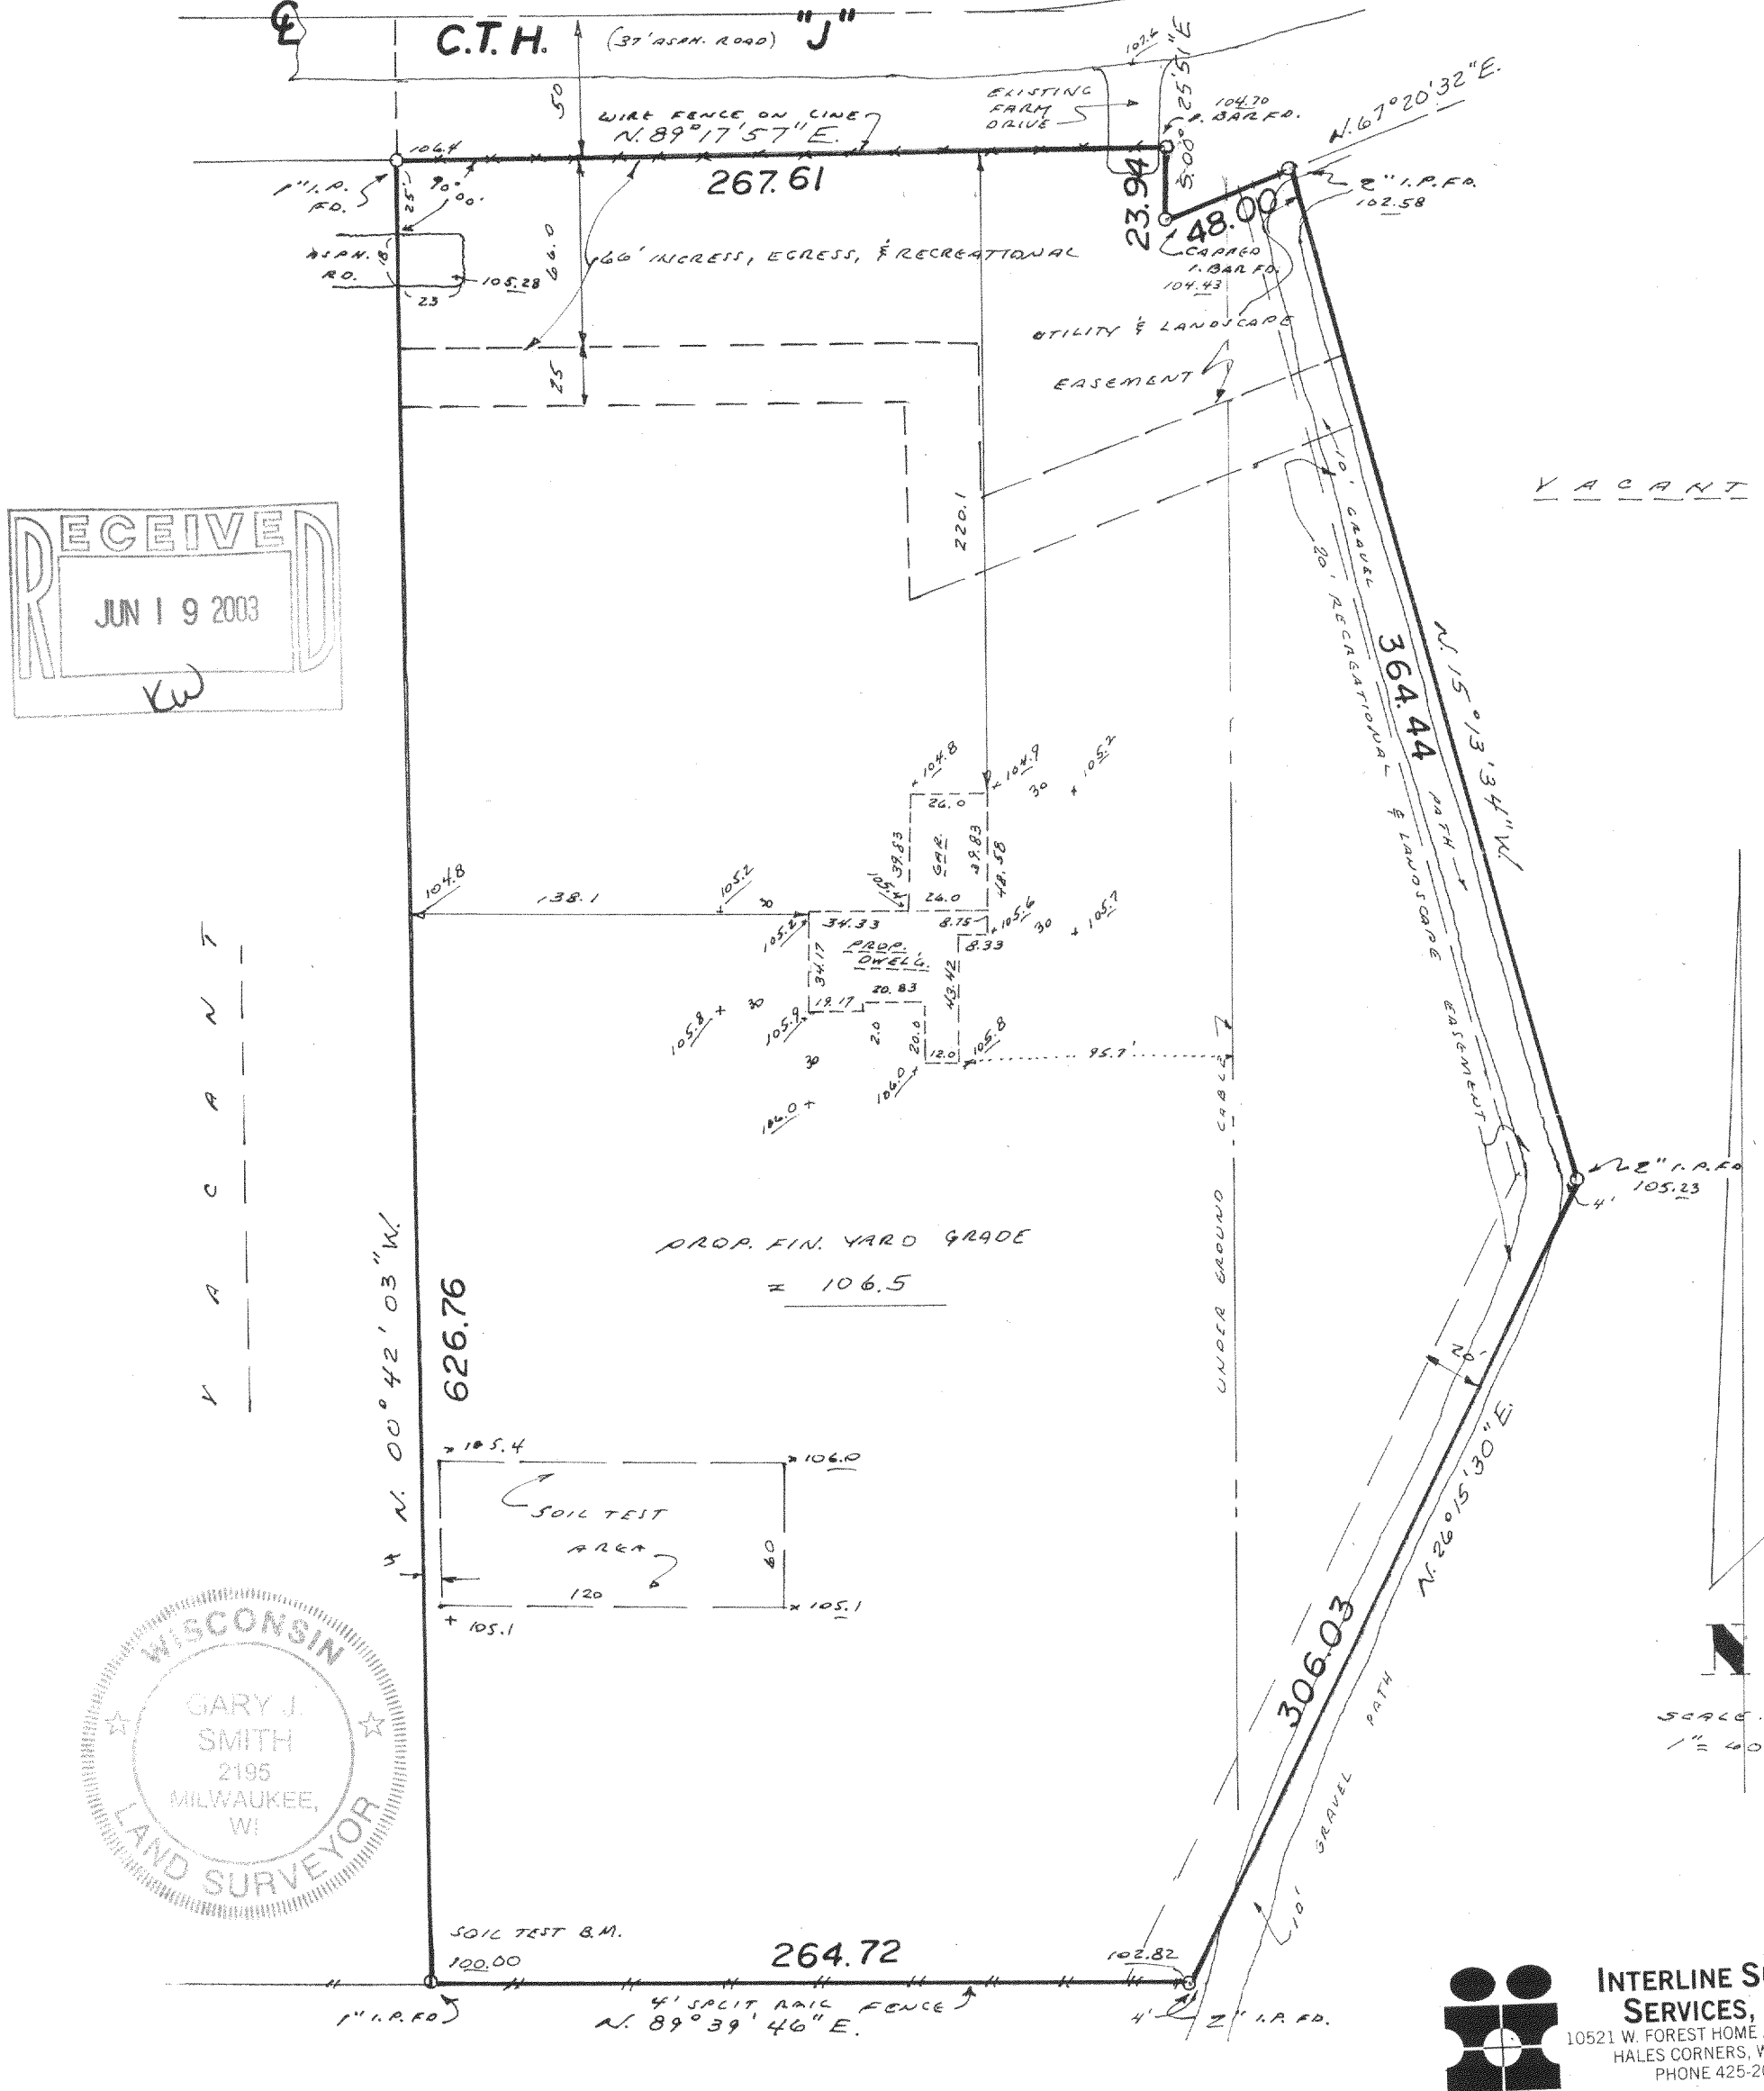

SURVEY CERTIFICATE

State of Wisconsin)
Milwaukee County) ss

We, Interline Survey Services, Inc., certify that we have surveyed the above described property and above map is a true representation thereof, and shows the size and location of the property, its exterior boundaries, the location and dimensions of all visible structures thereon, fences, apparent easements and roadways and visible encroachments, if any.

This survey is made for the exclusive use of the present owners of the Property, and also those who purchase, mortgage or guarantee the title thereto, within one (1) year from date hereof.

DATED: 3/28/03

JDB NO. 29316

Gay J. Smith
Wisconsin Registered Land Surveyor

418-1677

PBF-21