
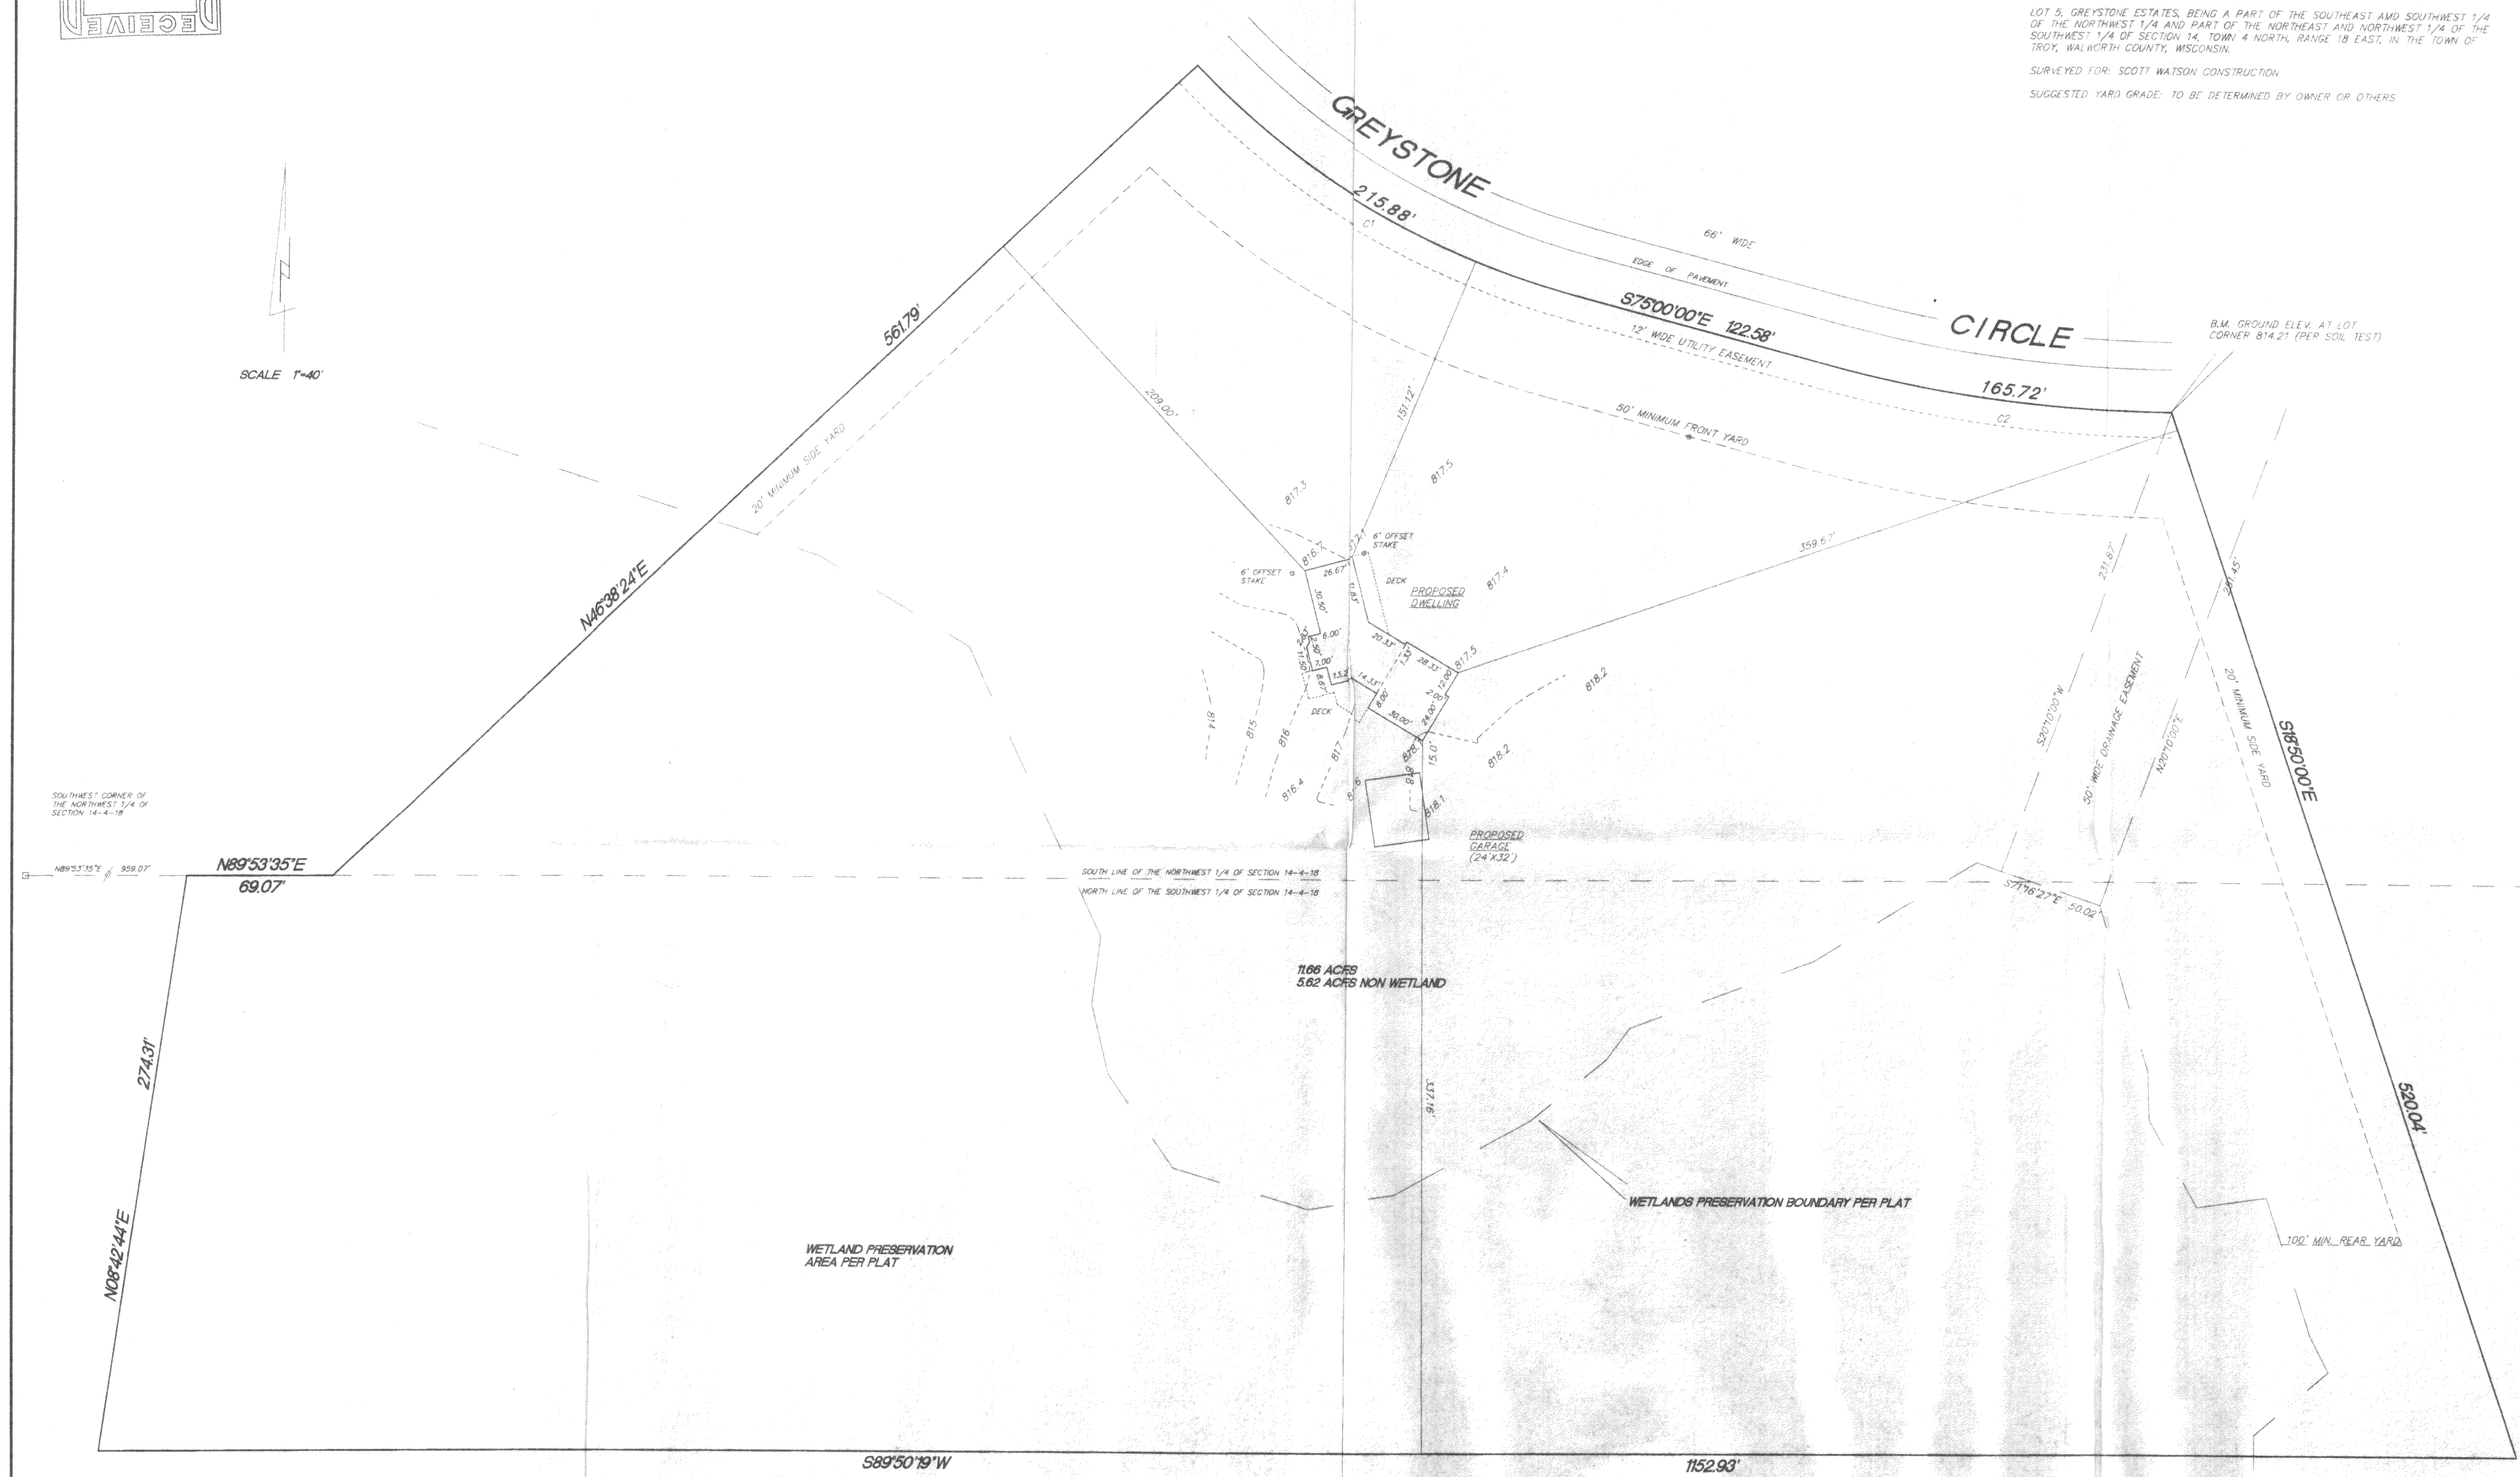


PLAT OF SURVEY

LOT 5, GREYSTONE ESTATES, BEING A PART OF THE SOUTHEAST AND SOUTHWEST 1/4 OF THE NORTHWEST 1/4 AND PART OF THE NORTHEAST AND NORTHWEST 1/4 OF THE SOUTHWEST 1/4 OF SECTION 14, TOWN 4 NORTH, RANGE 18 EAST, IN THE TOWN OF TROY, WALWORTH COUNTY, WISCONSIN.

SURVEYED FOR: SCOTT WATSON CONSTRUCTION

SUGGESTED YARD GRADE: TO BE DETERMINED BY OWNER OR OTHERS

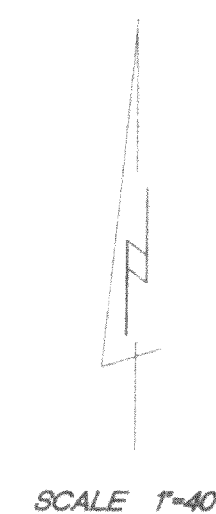

CURVE	RADIUS	LENGTH	CHORD	BEARING	DELTA
C1	399.00'	215.88'	213.26'	S59°30'00"	31°00'00"
C2	633.00'	165.72'	165.25'	S82°30'00"	15°00'00"

MONUMENTATION WAS WAIVED BY CLIENT IN ACCORDANCE WITH A-EZ.01(2) OF THE WISCONSIN ADMINISTRATIVE CODE.

I hereby certify that I have surveyed the above property and that the above map is a true representation thereof and shows the size and location of the property, exterior boundaries, the location of all visible structures and dimensions of all improved buildings thereon, boundary lines, apparent easements, roadways and encroachments if any.

KETTLE MORANE SURVEYING INC.
P.O. Box 357
Eagle WI 53129
(262) 894-3484

THIS IS NOT AN ORIGINAL SURVEY UNLESS THE SEAL IS USED.

DATE: 8/1/87 FIELD WORK BY: JTC DRAWN BY: JTC JOB NUMBER: 0179