

# PLAT OF SURVEY


FOR LOT 49 OF BEULAH LAKE FARMS SUBDIVISION ADDITION #1, BEING A REDVISION OF LOTS 22 THROUGH 33 OF BEULAH LAKE FARMS, AND ADDITIONAL LANDS LOCATED IN THE SW 1/4 OF THE NORTHEAST QUARTER AND THE NW 1/4 OF THE SOUTHEAST QUARTER OF SECTION 3, TOWN 4 NORTH, RANGE 18 EAST, TOWN OF EAST TROY, WALWORTH COUNTY, WISCONSIN.

HOLLAND & THOMAS, L.L.C.  
LAND SURVEYORS

202 WEST STREET JOHNSON CREEK, WI (920) 699-3305

**LEGEND:** These standard symbols may be found in the drawing.

- Lot Corner (Found) w/desc.
- Utility Pedestal
- Elec. Trans. Box
- C.M.P. Culvert
- Easement Boundary
- Setback Line
- G—G— Proposed Gas Line
- E—E— Proposed Electric Line

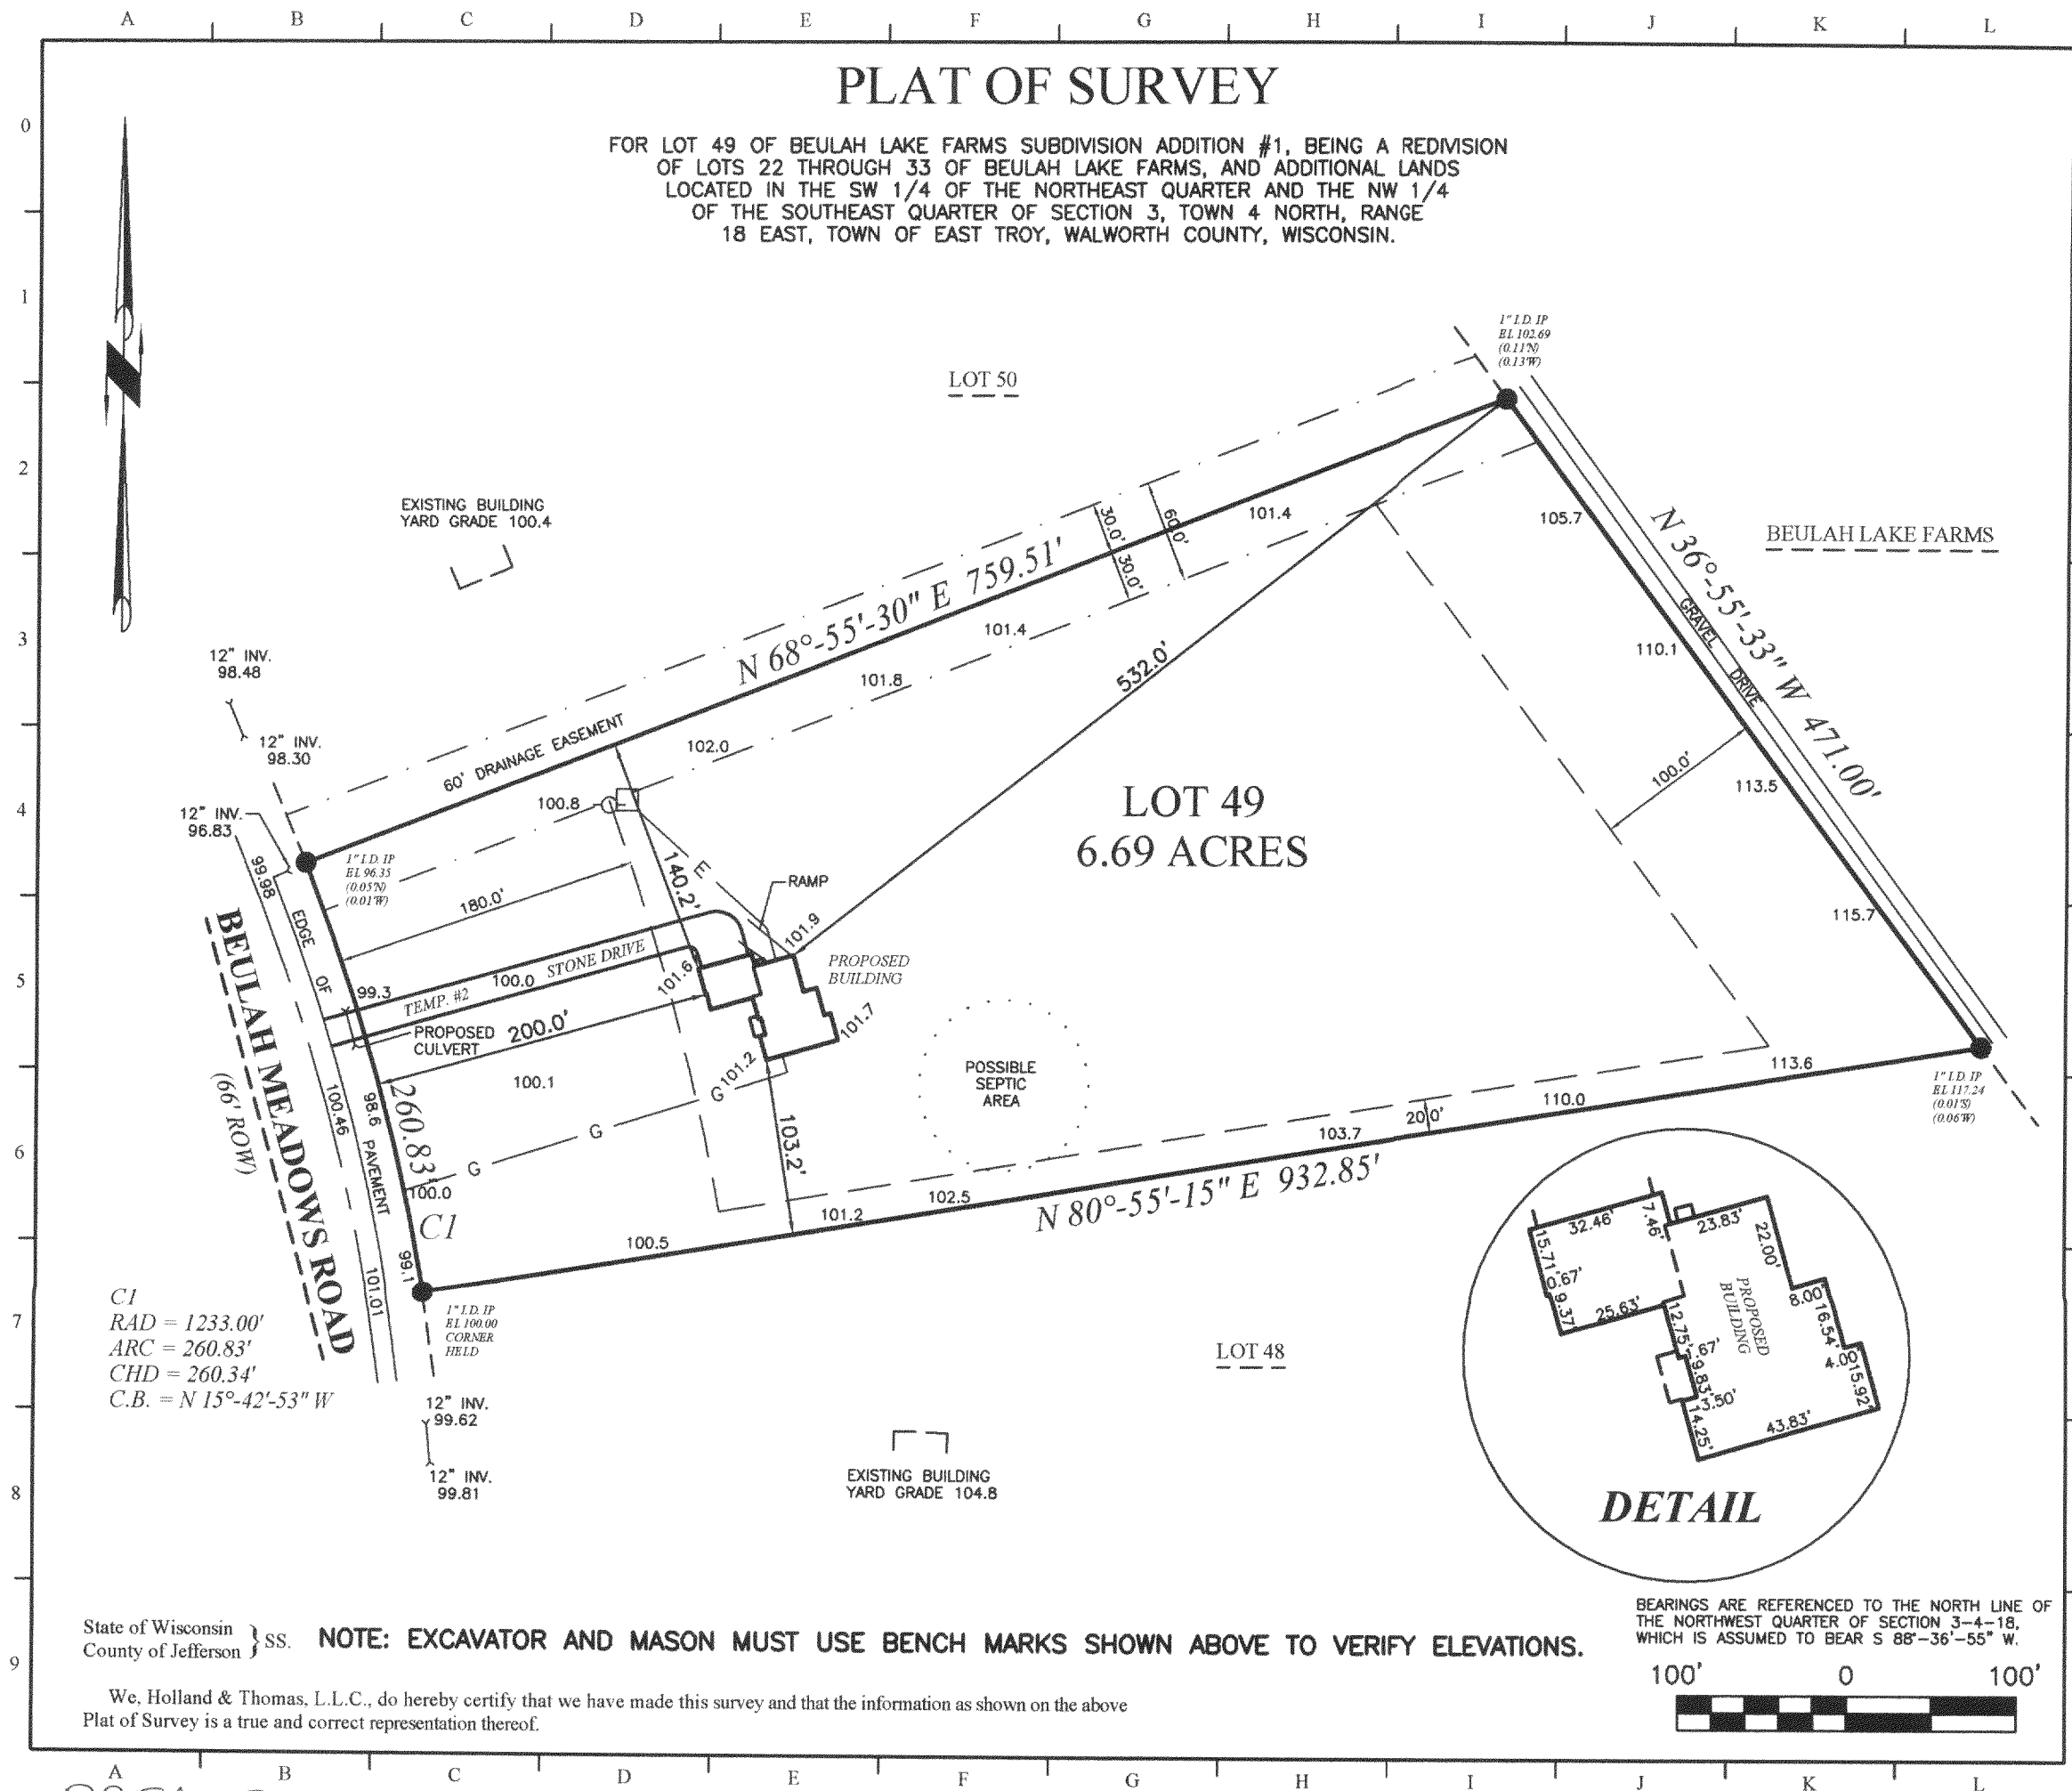

JAN 20 2004

8/7/03

IF THE SURVEYOR'S SEAL IS NOT RED, THE PLAN IS A COPY THAT SHOULD BE ASSUMED TO CONTAIN UNAUTHORIZED ALTERATIONS. THE CERTIFICATION CONTAINED ON THIS DOCUMENT DOES NOT APPLY TO COPIES UNLESS THEY TOO HAVE A RED STAMP OVER THE PHOTOCOPIED STAMP BY SAME SURVEYOR.

OWNER: Charles & Denise Hudy

BUILDER: ALLAN BUILDERS  
1833 EXECUTIVE DRIVE, #102  
OCONOMOWOC, WI 53066  
PH: (262) 569-1000  
FAX: (262) 569-1015  
www.allanbuilders.com

C:\Holland&Thomas\2003\0308030804dmg;Drawn By:NLH;Checked By:SDT;08-07-03.

PBF1-13

418-1748