

PLAT OF SURVEY

RSV
ENGINEERING, INC.

DATE:
01/10/2005

Engineers • Land Surveyors • Environmental Scientists
801 MAIN STREET MUKWONAGO, WISCONSIN 53149 (262)363-2004

FOR:
NANCY K. PETERSON &
KATHERINE L. CHARLTON

DESCRIPTION:
LOTS 34 AND 35 IN BLOCK ONE
IN MIRAMAR SUBDIVISION
BEING LOCATED IN SECTIONS
10 AND 11, TOWNSHIP 4 NORTH,
RANGE 18 EAST, TOWN OF EAST TROY,
WALWORTH COUNTY, WISCONSIN.

LEGEND

- IRON PIPE FOUND
- x — FENCE
- 30" ⚙ TREE W/DIA.
- □ — POWER POLE
- — — EXISTING CONTOURS
- ▣ CONC. PAD

LOT 36

SCALE 1" = 60'


LOT 33

NOTE:

FLOOD INFORMATION NOT
AVAILABLE FOR POTTERS LAKE.


FEMA PANEL #5504620035B
IS AN UNPRINTED PANEL.

DAM AT EAST END OF LAKE
ELEVATION 810.5.

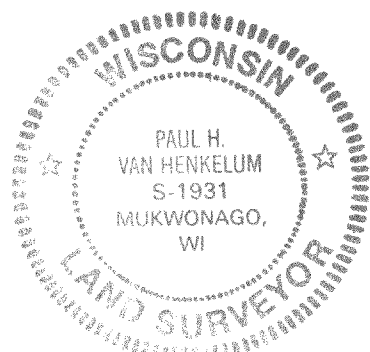

I PAUL H. VAN HENKELUM R.L.S. # 1931
HEREBY CERTIFY THAT THIS SURVEY
WAS MADE IN ACCORDANCE WITH THE
MINIMUM STANDARDS FOR PROPERTY
SURVEYS (CHAPTER A-E7) STATE OF
WISCONSIN AND HAS BEEN PREPARED
UNDER MY DIRECTION AND CONTROL
AND IS CORRECT TO THE BEST OF
MY KNOWLEDGE AND BELIEF.

PAUL H. VAN HENKELUM, R.L.S. #1931
RSV# RSV# 05-004.DGN

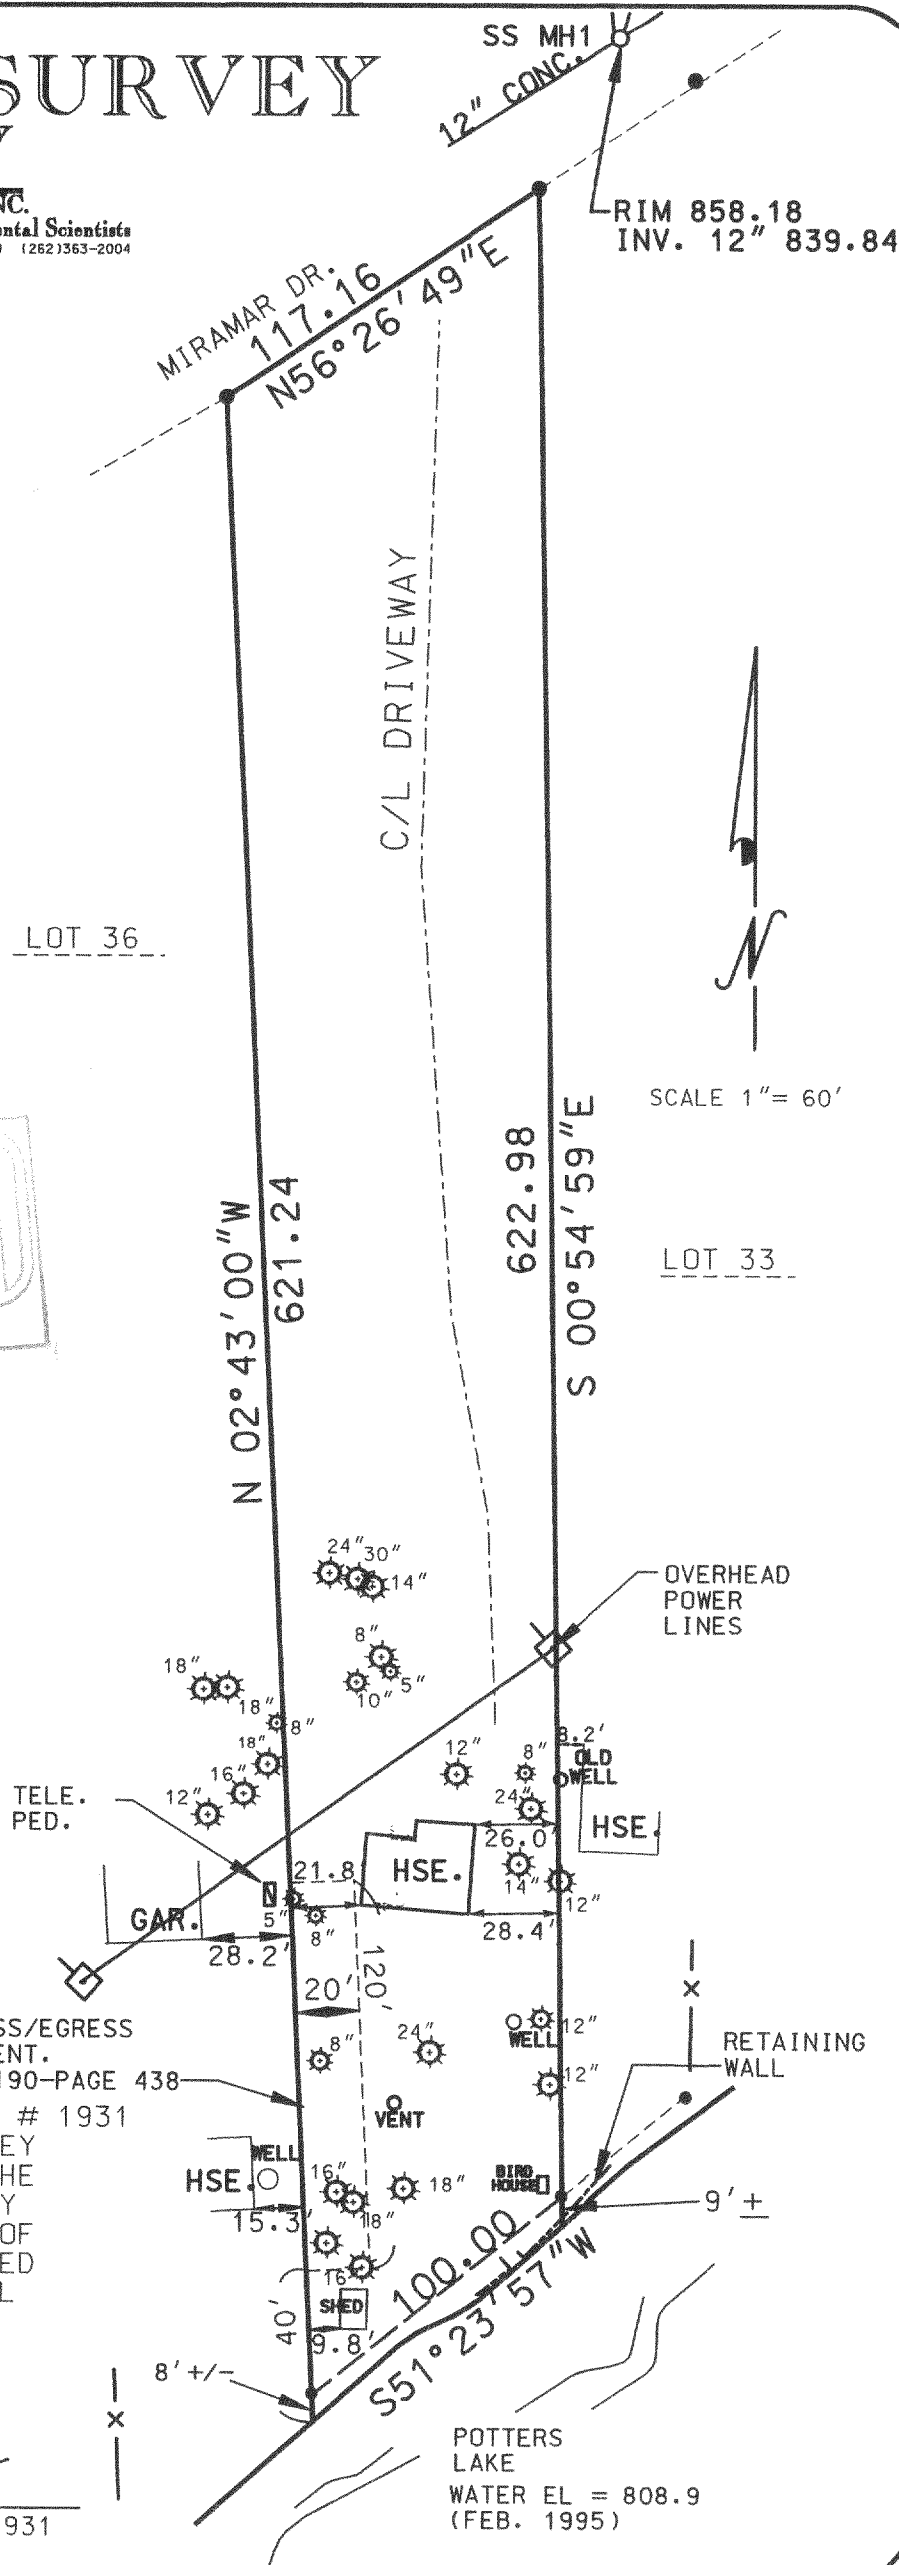

PMR 00024

418-1836