

PLAT OF SURVEY


RSV
ENGINEERING, INC.
Engineers • Land Surveyors • Environmental Scientists
801 MAIN STREET MUKWONAGO, WISCONSIN 53149 (262)363-2004

FOR: ROBERT MILOSCH

DATE: 10/01/04

DESCRIPTION: BEING ALL THAT PART OF LOTS 1 & 2 OF CERTIFIED SURVEY MAP NO. 1604, LOCATED IN PART OF THE SW¹/₄ OF THE NW¹/₄ AND THE NW¹/₄ OF THE SW¹/₄ OF SECTION 5, TOWN 4 NORTH, RANGE 18 EAST, TOWN OF EAST TROY, WALWORTH COUNTY, WISCONSIN.

SCALE 1" = 60'

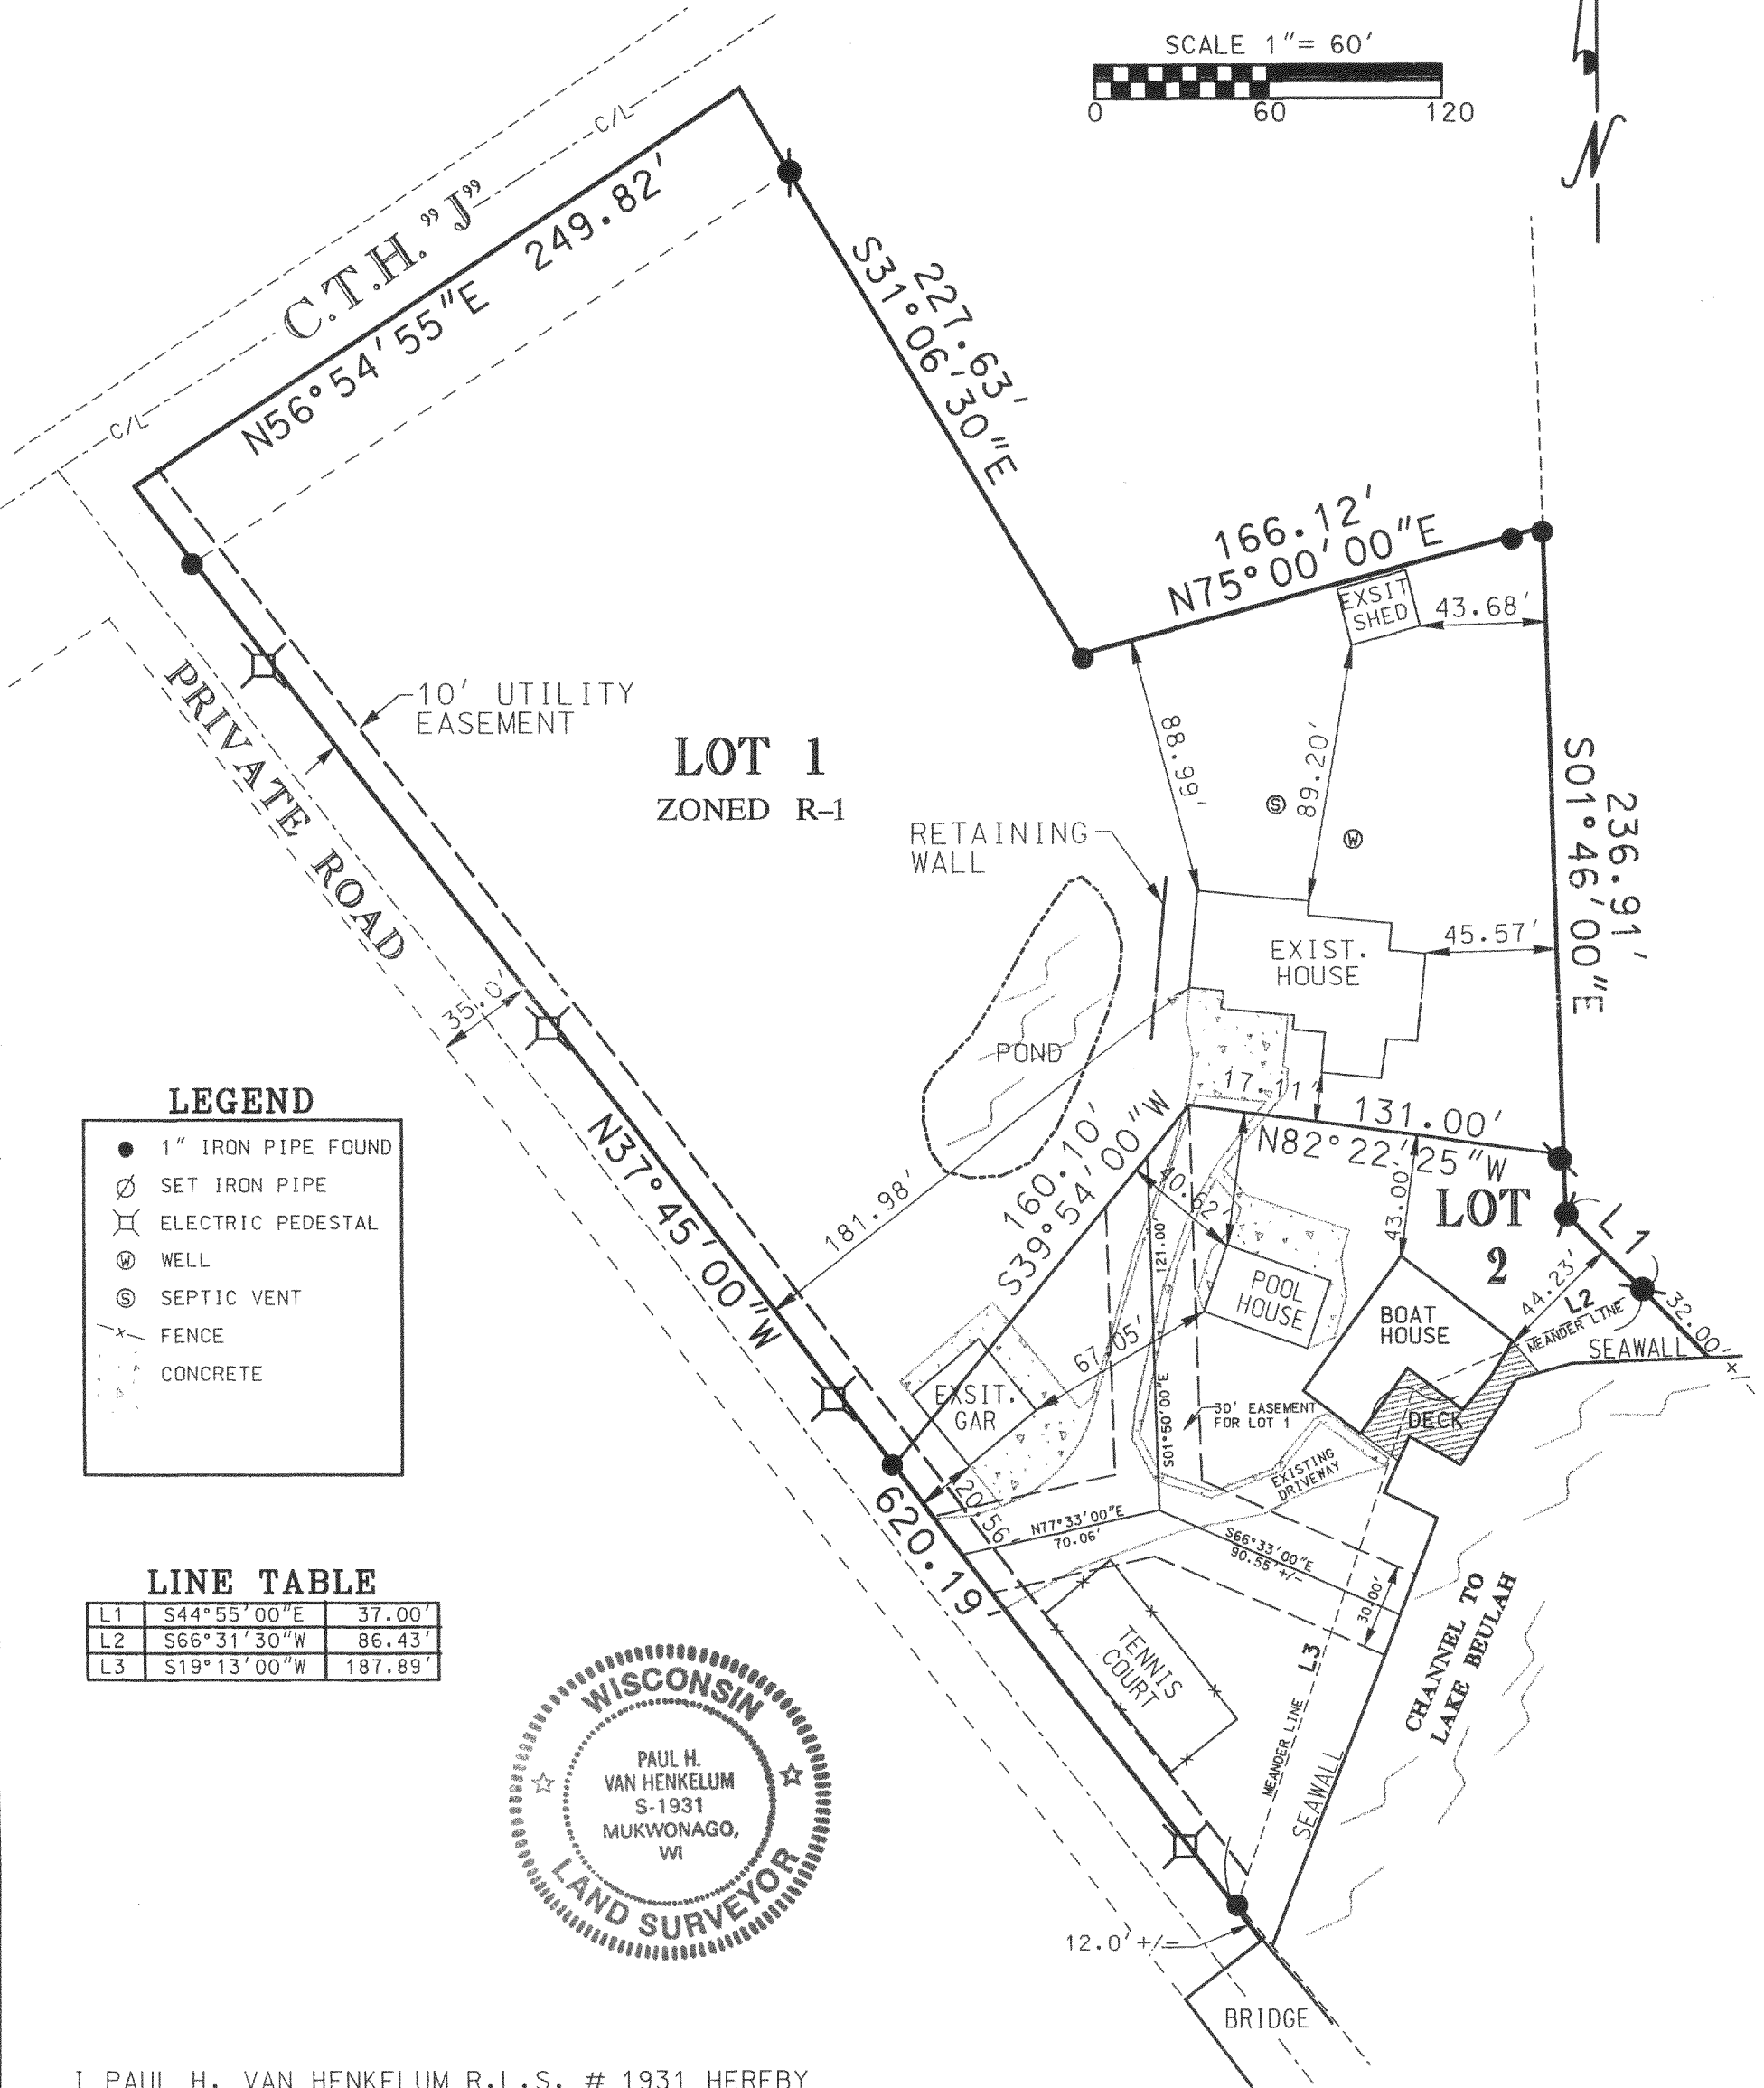

I PAUL H. VAN HENKELUM R.L.S. # 1931 HEREBY CERTIFY THAT THIS SURVEY WAS MADE IN ACCORDANCE WITH THE MINIMUM STANDARDS FOR PROPERTY SURVEYS (CHAPTER A-E7) STATE OF WISCONSIN AND HAS BEEN PREPARED UNDER MY DIRECTION AND CONTROL AND IS CORRECT TO THE BEST OF MY KNOWLEDGE AND BELIEF.

Paul H. Van Henkelum
10/8/04

PAUL H. VAN HENKELUM, R.L.S. # 1931
RSV# rsvdata6/04surveys/J04210.dgn

RECEIVED
MAY 31 2005