

PLAT OF SURVEY

RSV
ENGINEERING, INC.

Engineers • Land Surveyors • Environmental Scientists
801 MAIN STREET MUKWONAGO, WISCONSIN 53149 (262)363-2004


FOR: JIM STARK

DATE: 11/17/2005


DESCRIPTION: BEING ALL THAT PART OF LOT 23 & 24 BLOCK 13 MIRMAR SUBDIVISION LOCATED IN PART OF SECTION 10 & 11 TOWN 4 NORTH, RANGE 18 EAST, TOWN OF EAST TROY, WALWORTH COUNTY, WISCONSIN.

LEGEND

- FOUND IRON PIPE
- 10' OFFSET HOUSE CORNER
- * 98.40 EXISTING SPOT ELEVATION
- EXISTING TREE SIZE AS NOTED

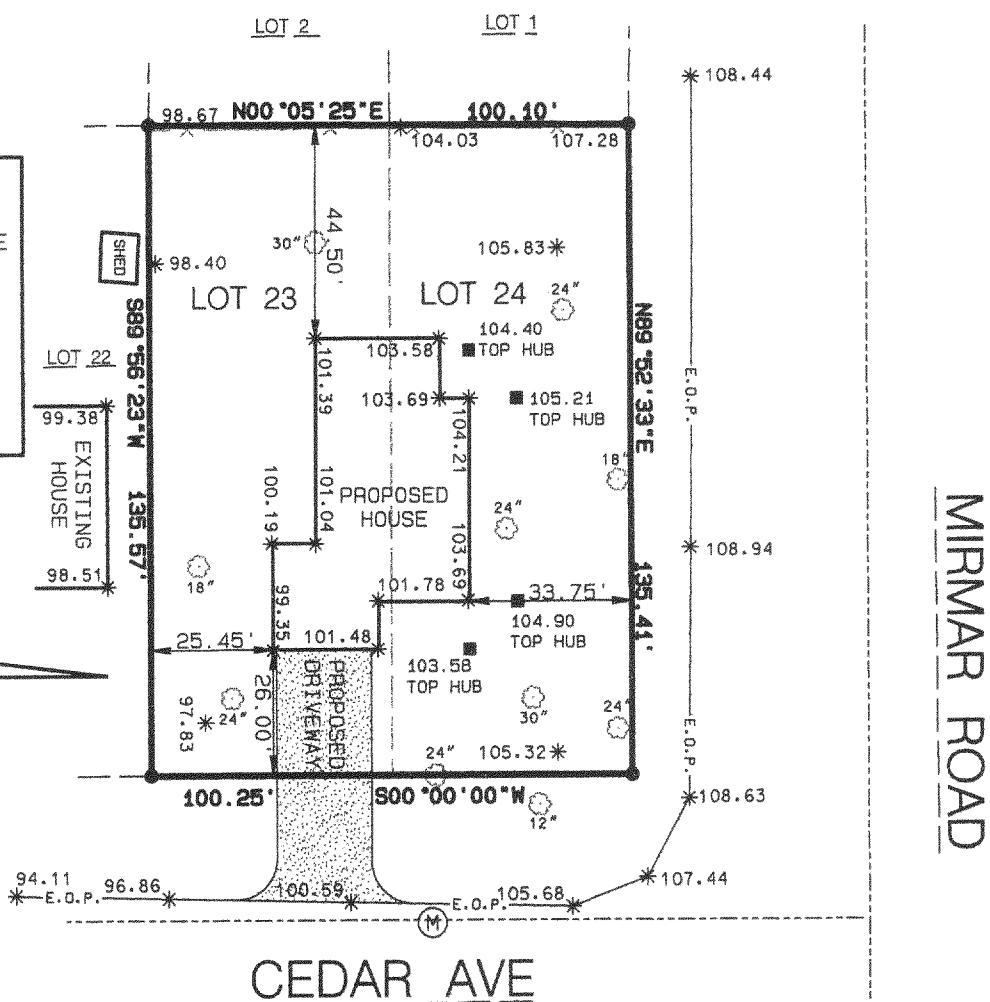


0 40 80
SCALE 1" = 40'

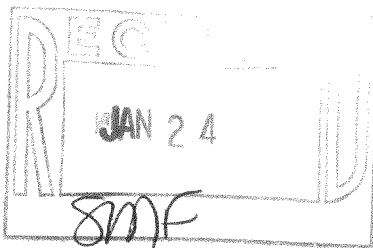

I PAUL H. VAN HENKELUM R.L.S. # 1931 HEREBY CERTIFY THAT THIS SURVEY WAS MADE IN ACCORDANCE WITH THE MINIMUM STANDARDS FOR PROPERTY SURVEYS (CHAPTER A-E7) STATE OF WISCONSIN AND HAS BEEN PREPARED UNDER MY DIRECTION AND CONTROL AND IS CORRECT TO THE BEST OF MY KNOWLEDGE AND BELIEF.

PAUL H. VAN HENKELUM, R.L.S. # 1931
RSV#05255SURVEY.DGN

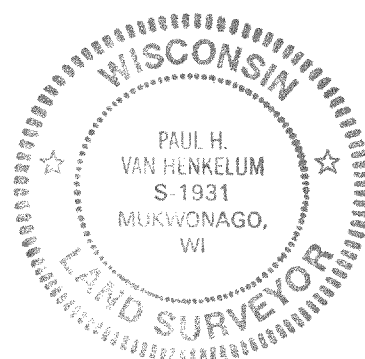

PMR-150

418-1891