


PLAT OF SURVEY

JAN 24

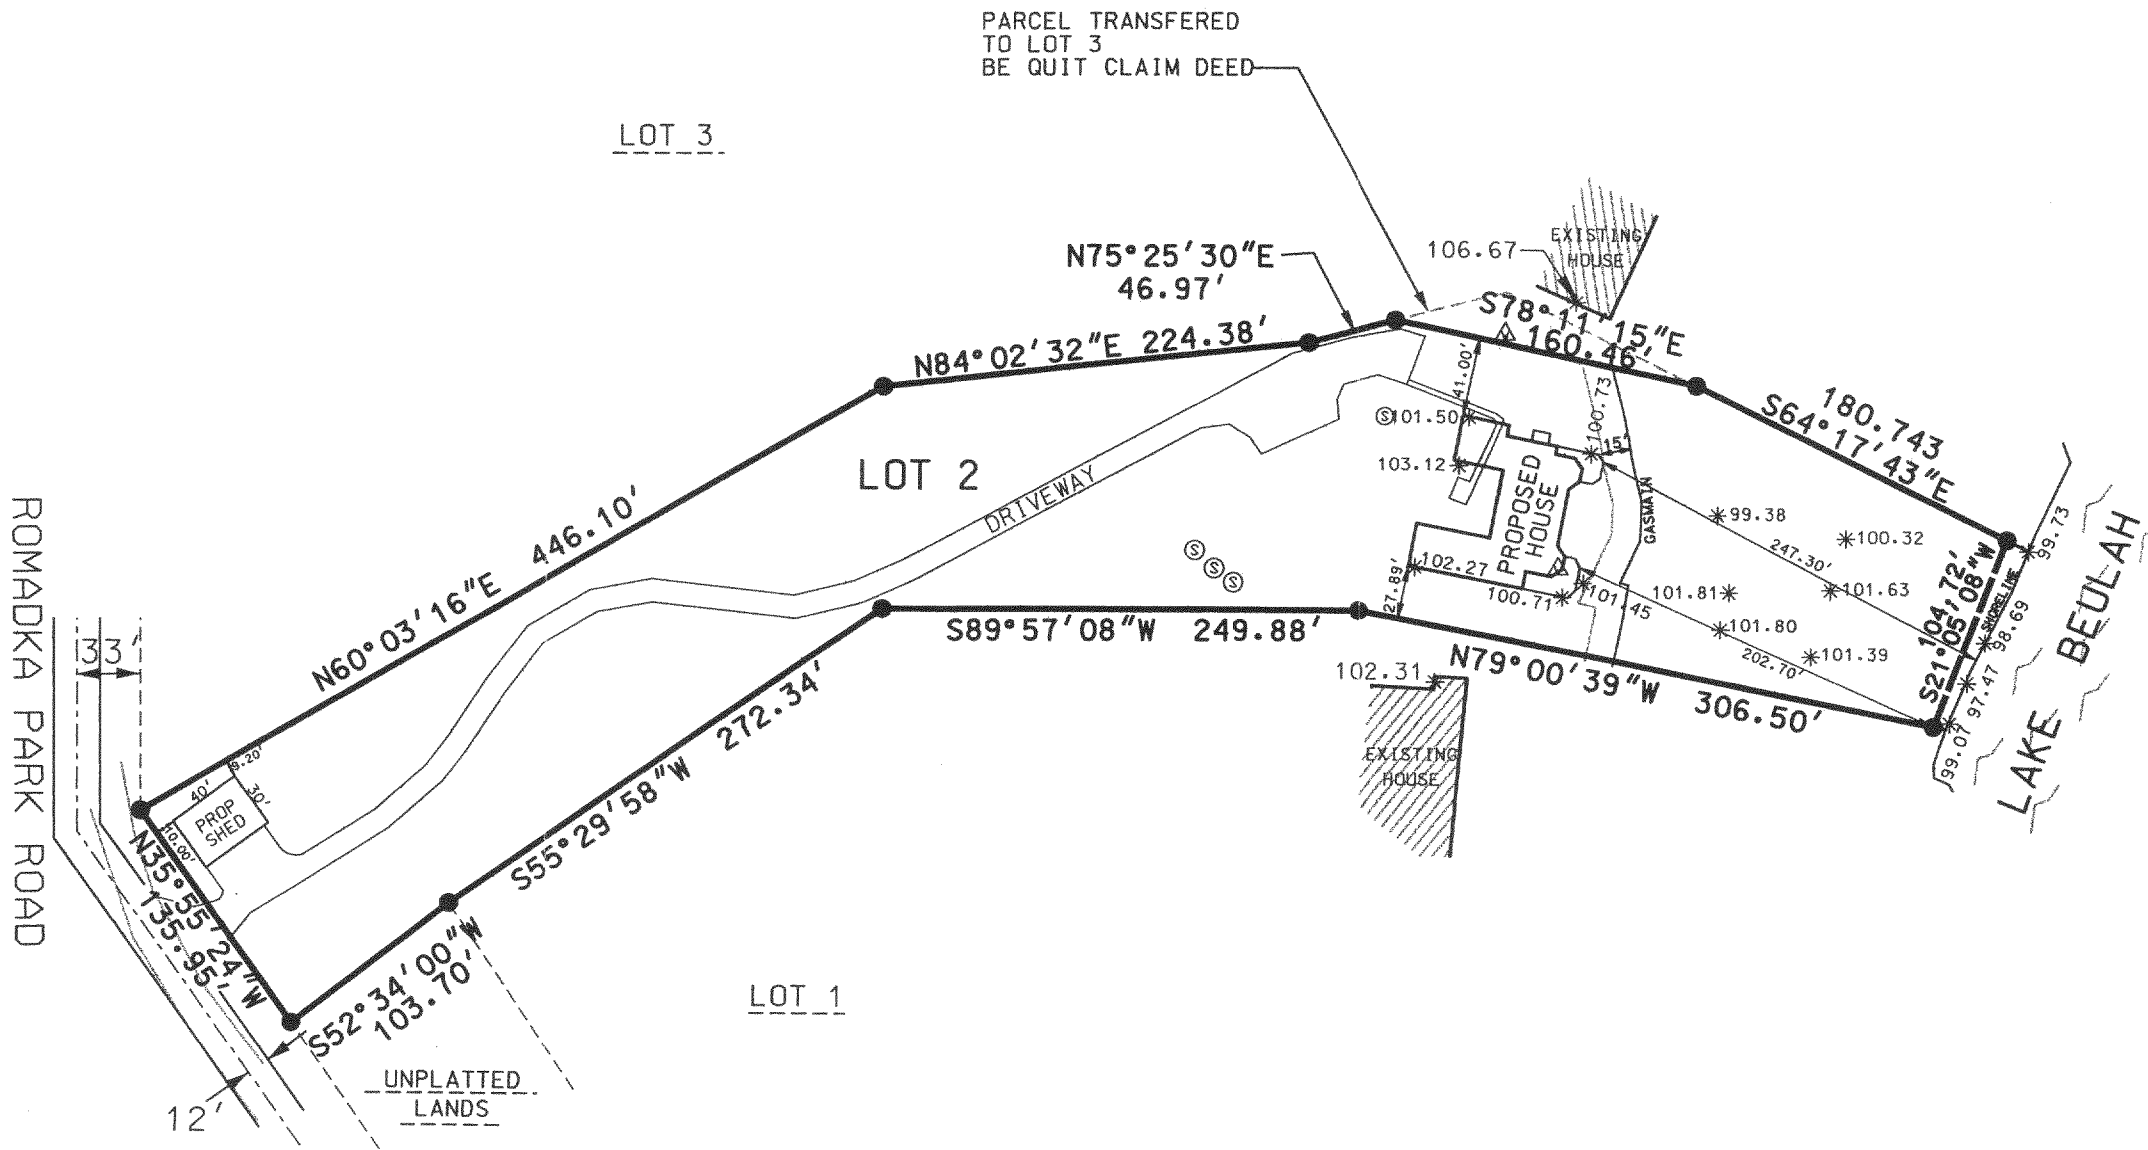

LEGEND

- 1" IRON PIPE FOUND
- Ⓢ SEPTIC SYSTEM
- * EXISTING SPOT ELEVATION

NOTE: SURVEY IS A REDRAW FROM SURVEY DATED 5-12-92 BY SUNDBERG, CARLSON AND ASSOCIATES, INC.

05/01/2005 ADDED SPOT ELEVATIONS
08/03/2005 ADDED NEW HOUSE DESIGN

NOTE: FLOOD INSURANCE RATE MAP NOT PRINTED FOR THIS AREA. AREA IN MINIMAL FLOOD HAZARDS PER FLOOD INSURANCE RATE MAP FOR COUNTY OF WALWORTH, WISCONSIN (UNINCORPORATED AREAS) COMMUNITY PANNEL NUMBER 550462 0001-0145B DATED AUG, 15,1983



I PAUL H. VAN HENKELUM R.L.S. # 1931 HEREBY CERTIFY THAT THIS SURVEY WAS MADE IN ACCORDANCE WITH THE MINIMUM STANDARDS FOR PROPERTY SURVEYS (CHAPTER A-E7) STATE OF WISCONSIN AND HAS BEEN PREPARED UNDER MY DIRECTION AND CONTROL AND IS CORRECT TO THE BEST OF MY KNOWLEDGE AND BELIEF.

[Signature]
PAUL H. VAN HENKELUM, R.L.S. # 1931
RSV#J04154

PLAT OF SURVEY

FOR: CHERYL BERG
DATE: 12-08-2004
PROJECT NO. 04-154



SCALE 1"=100'

LEGAL DESCRIPTION:
PART OF LOT 2 OF BEULAH BEACH ESTATES BEING A SUBDIVISION IN PART OF THE SE 1/4 OF SECTION 5, TOWN 54 NORTH, RANGE 18 EAST, TOWN OF EAST TROY, WALWORTH COUNTY, WISCONSIN.

NO.	REVISIONS	BY	DATE
1.	REVISE HOUSE LOCATION & ADD GAS MAIN LOCATION	MC	4/13/05
2.	ADDED SPOT ELEVATIONS TO DRAWING	MC	5/1/05
3.	CHANGED HOUSE DESIGN	MC	8/03/05



801 MAIN STREET MUKWONAGO, WISCONSIN 53149 (262)363-2004

PRB-2

418-1902

12/08/2004 RSV/J04154 A.DGN