


SURVEY FOR: SPRING VALLEY HOMES  
LOCATION: STONE SCHOOL ROAD

HANSEN


DESCRIPTION: LOT 7 GREYSTONE ESTATES, BEING A PART OF THE SOUTHEAST 1/4 AND SOUTH-WEST 1/4 OF THE NORTHWEST 1/4 AND PART OF THE NORTHEAST AND NORTHWEST 1/4 OF THE SOUTHWEST 1/4 OF SECTION 14, TOWN 4 NORTH, RANGE 18 EAST, IN THE TOWN OF TROY, WALWORTH COUNTY, WISCONSIN.

PLAT OF SURVEY

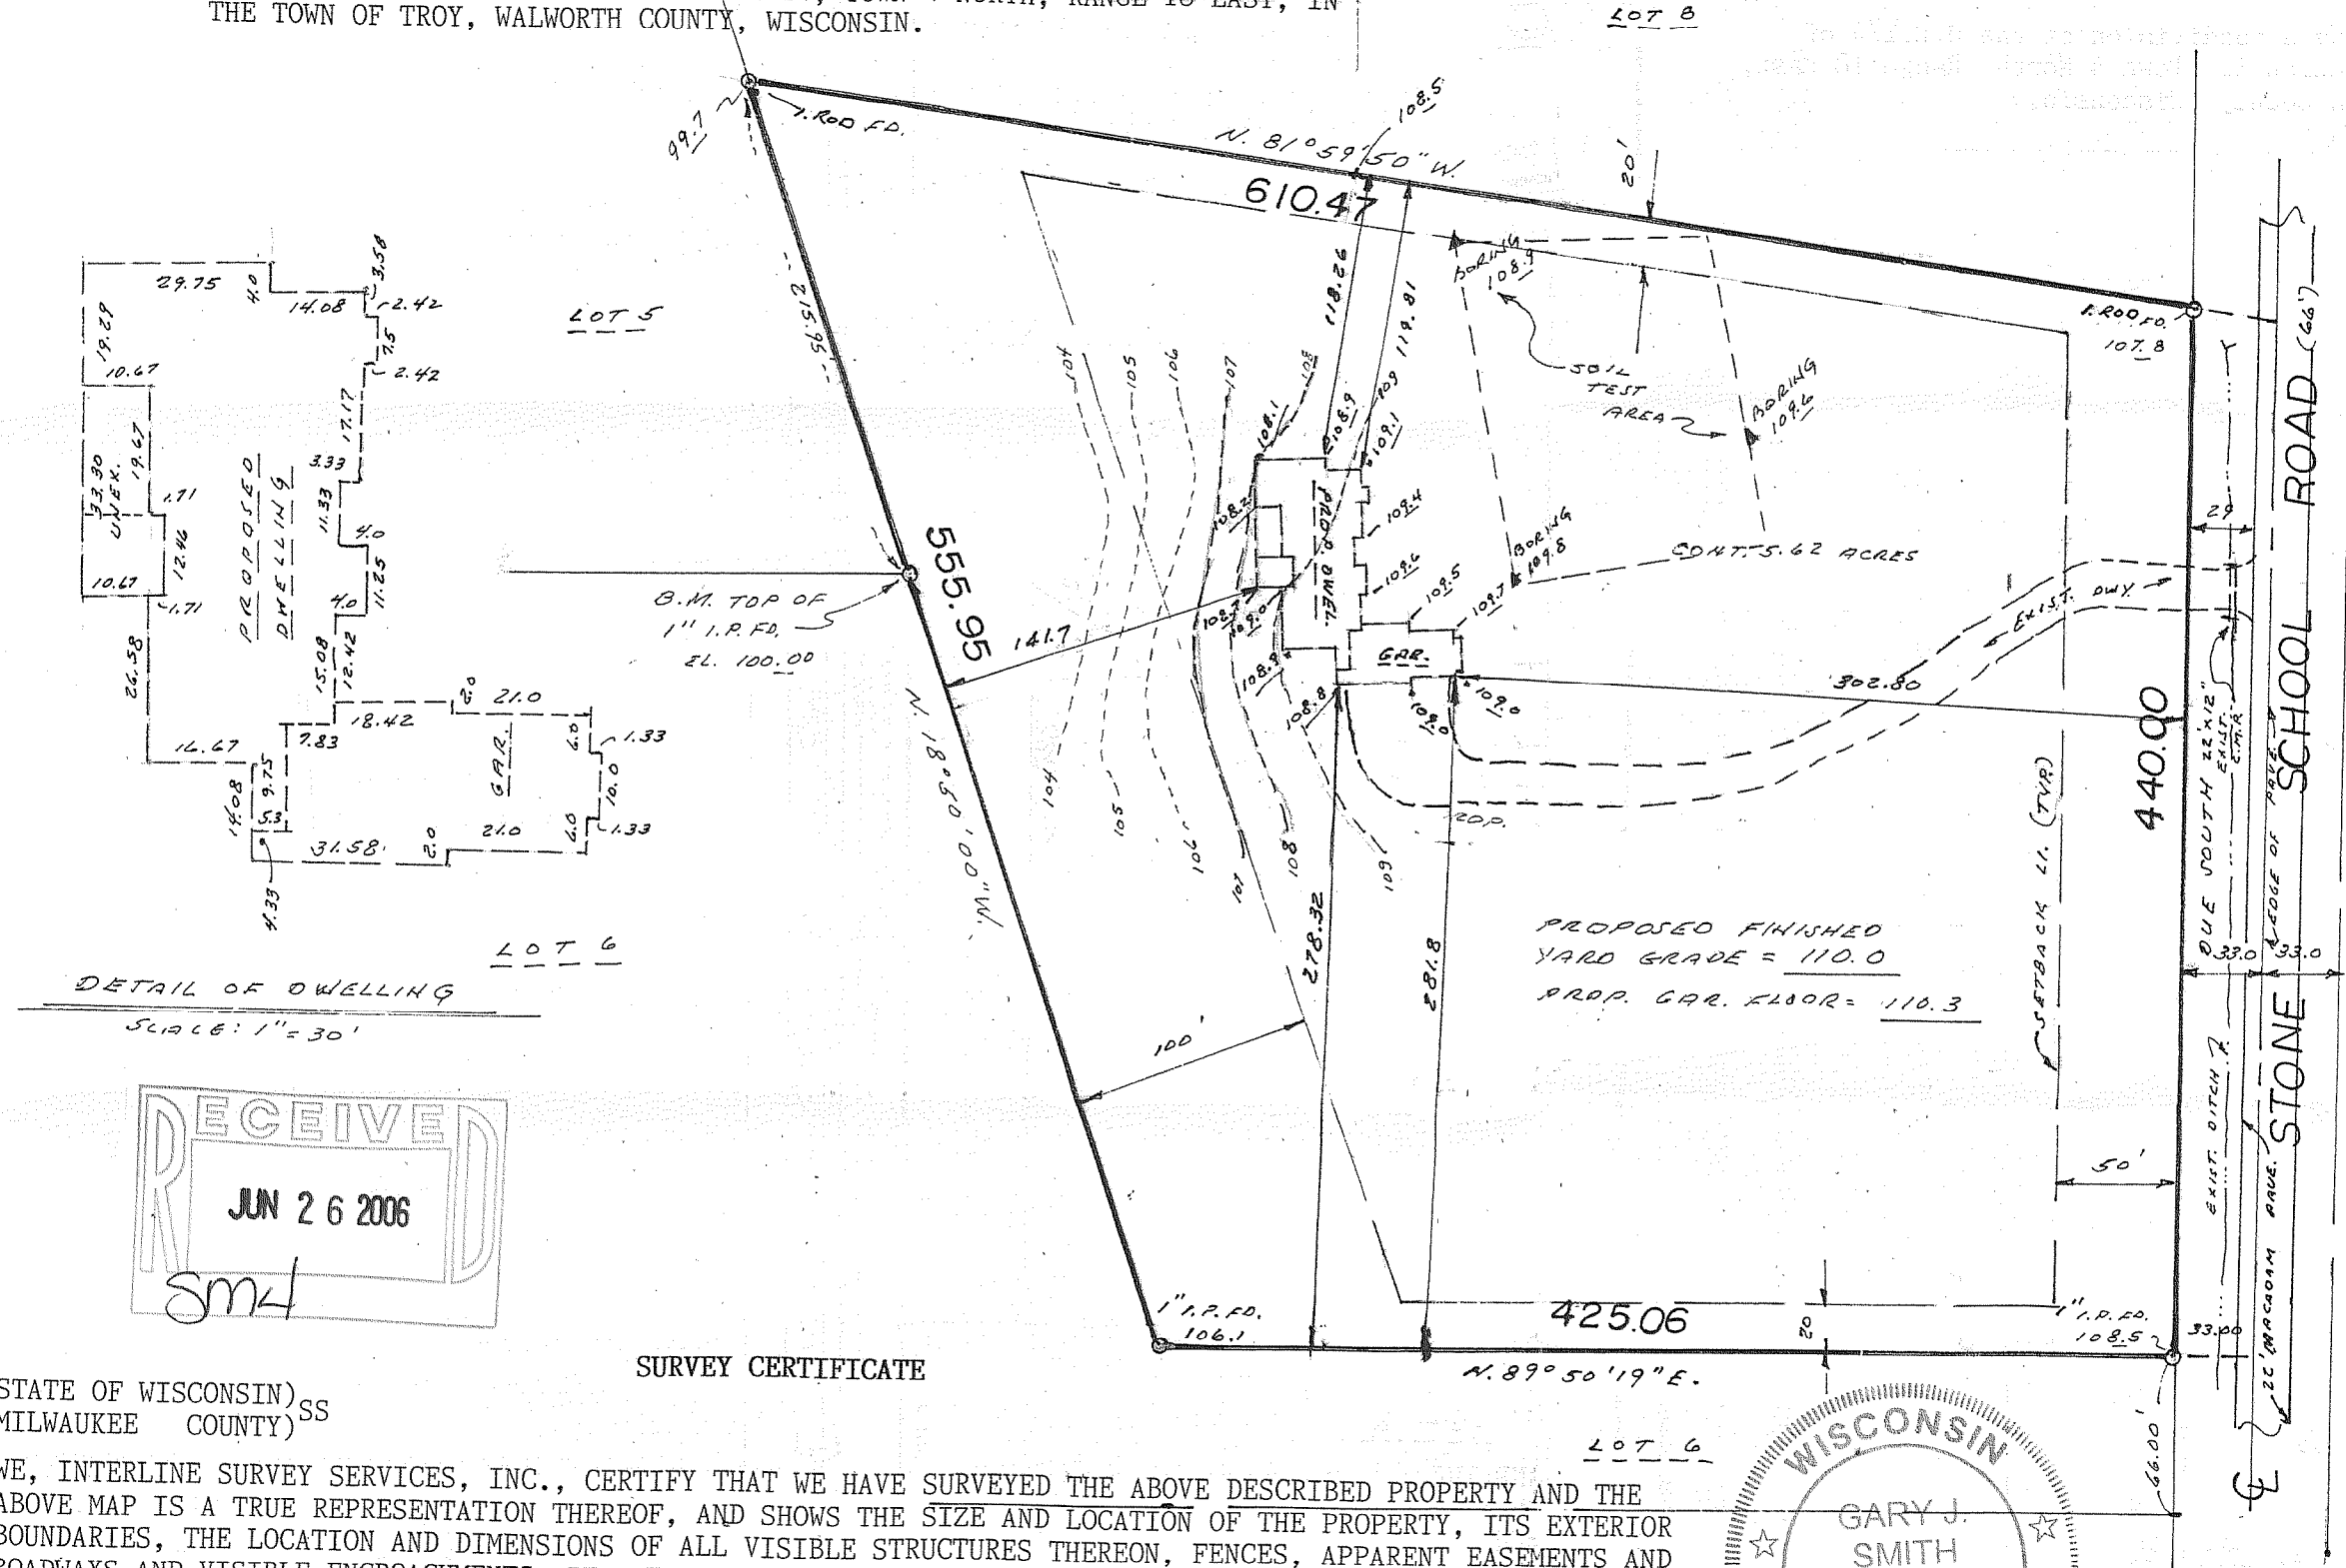

SCALE: 1" = 80'

Note:  
PROPOSED DWELLING  
IS STAKED AT  
EXACT CORNERS!

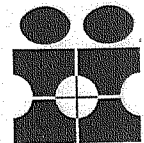

INTERLINE SURVEY  
SERVICES, INC.  
10521 W. FOREST HOME AVE. STE. 201  
HALES CORNERS, WI 53130  
PHONE 425-2060

JOB No. 30632  
DATED 9-1-05